

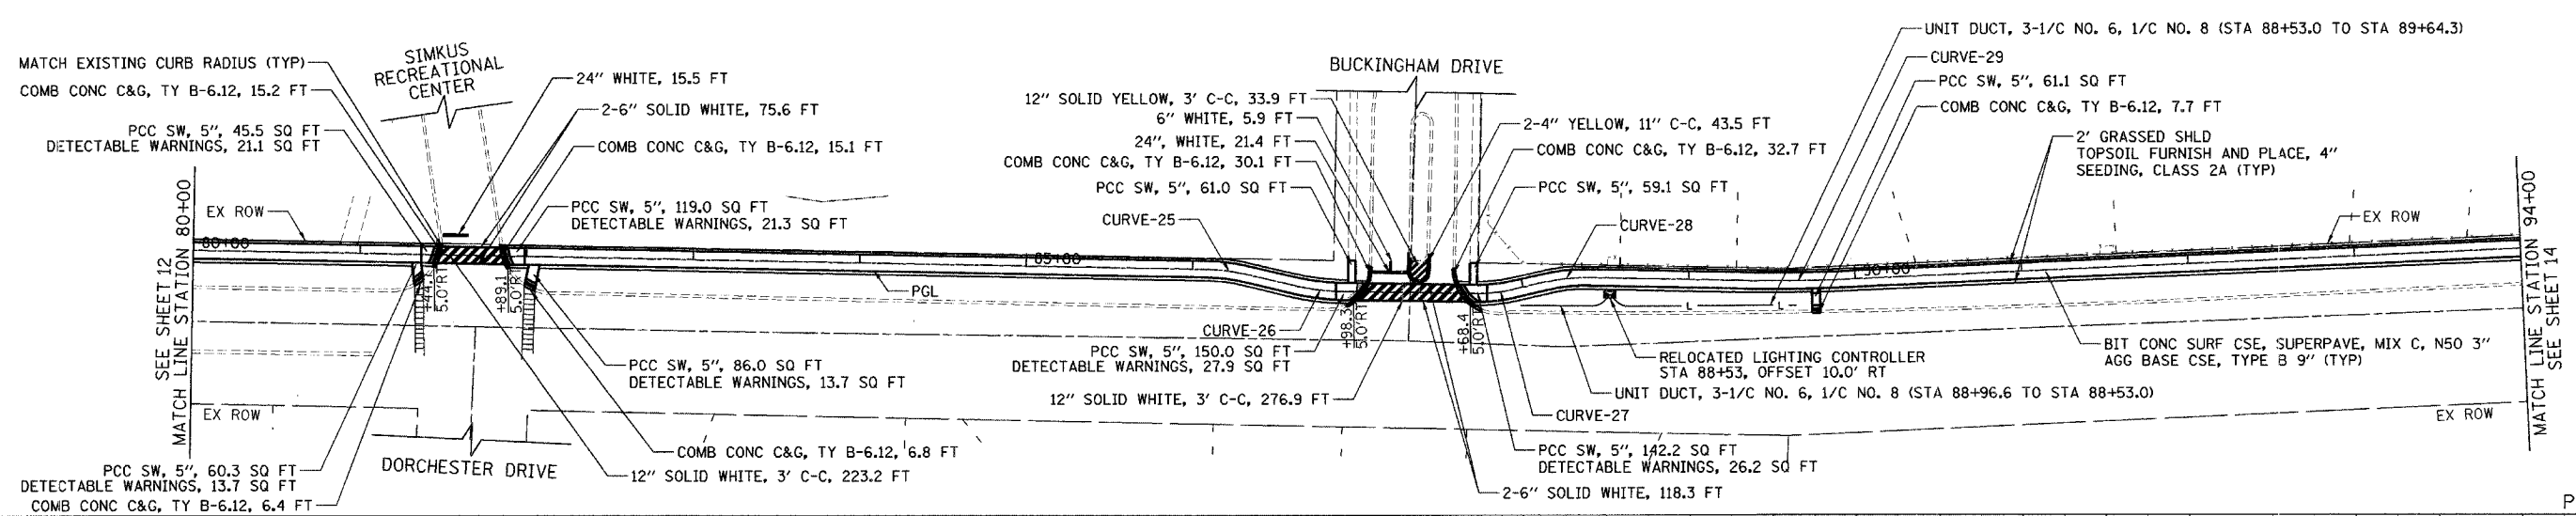
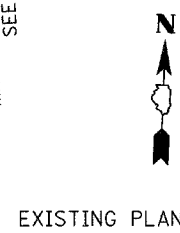


F.A. RTE.	SECTION	COUNTY	TOTAL SHEETS	SHEET NO.
1375	04-00046-00-BT	DU PAGE	29	13
STA. 80+00	TO STA. 94+00			
FED. ROAD DIST. NO. 7		ILLINOIS	FED. AID PROJECT	
CONTRACT NO. 05824				

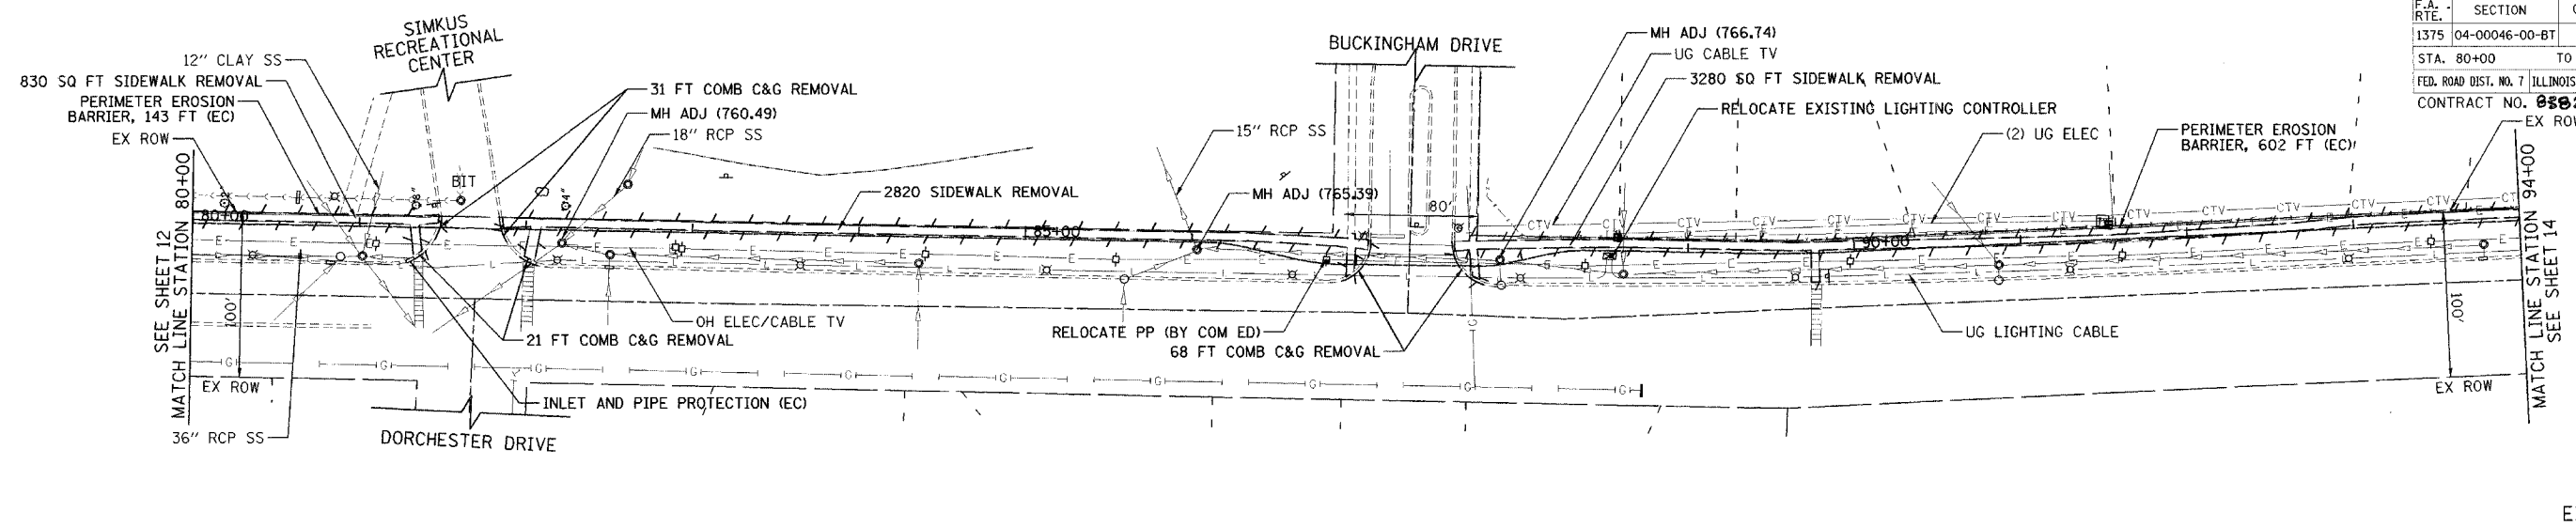

PROPOSED PLAN

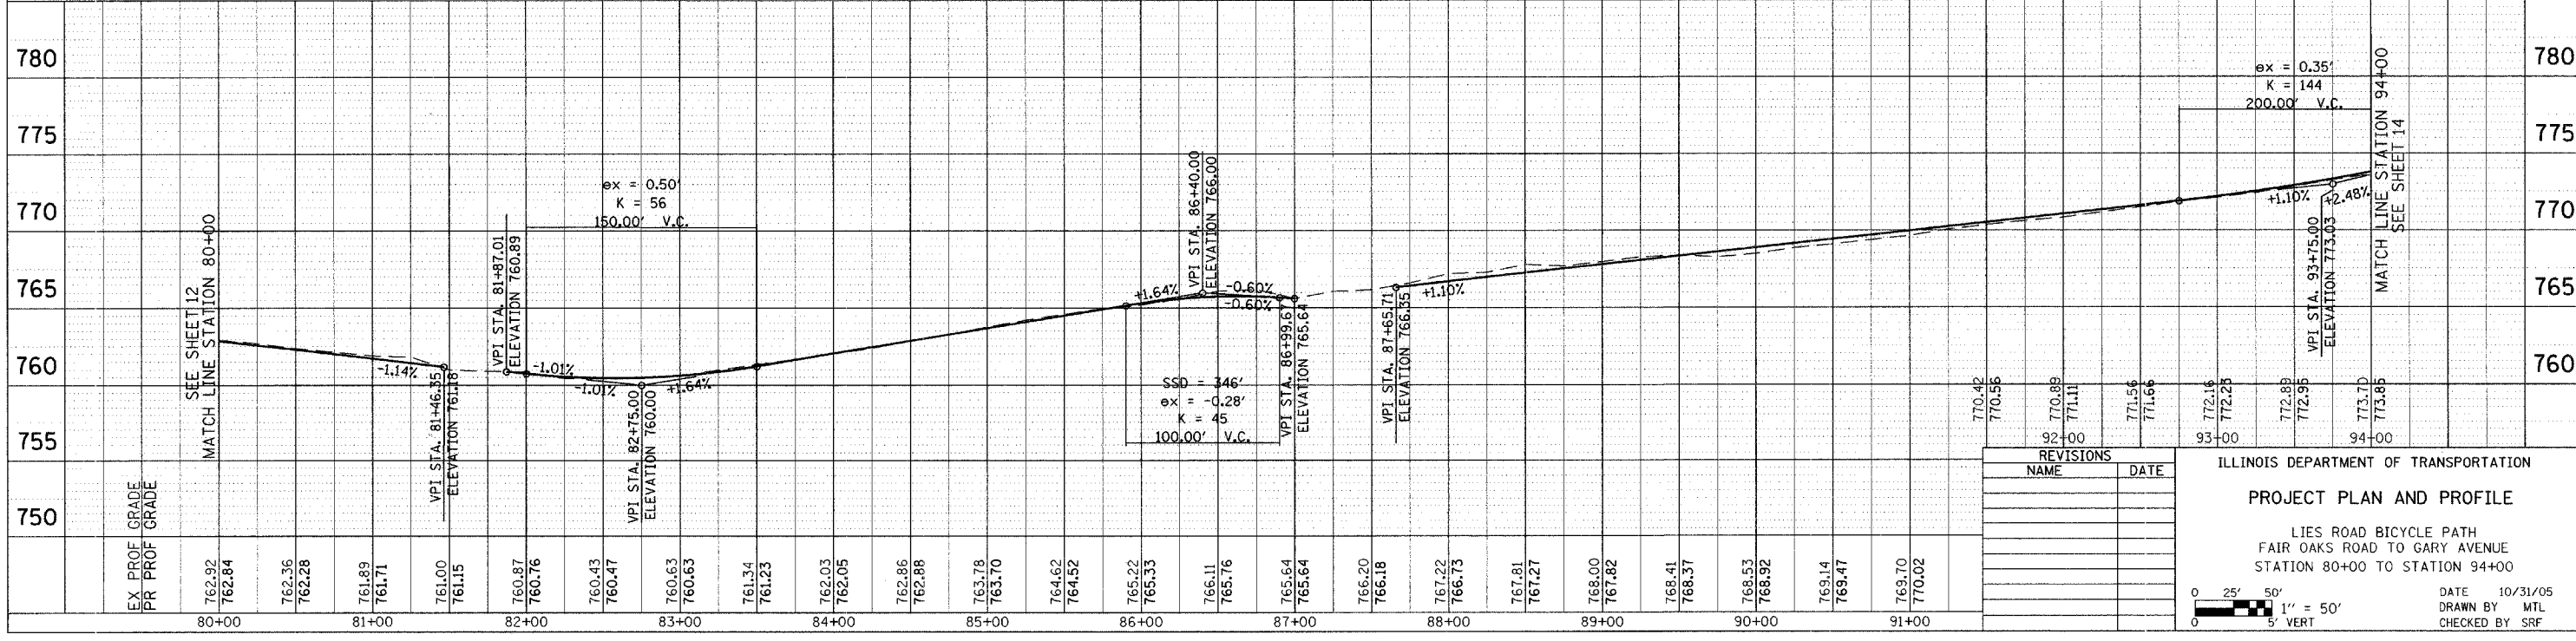

REVISIONS	
NAME	DATE

ILLINOIS DEPARTMENT OF TRANSPORTATION  
**PROJECT PLAN AND PROFILE**  
 LIES ROAD BICYCLE PATH  
 FAIR OAKS ROAD TO GARY AVENUE  
 STATION 80+00 TO STATION 94+00

DATE 10/31/05  
 DRAWN BY MTL  
 CHECKED BY SRF

0 25' 50'  
 1" = 50'  
 5' VERT



FINAL