
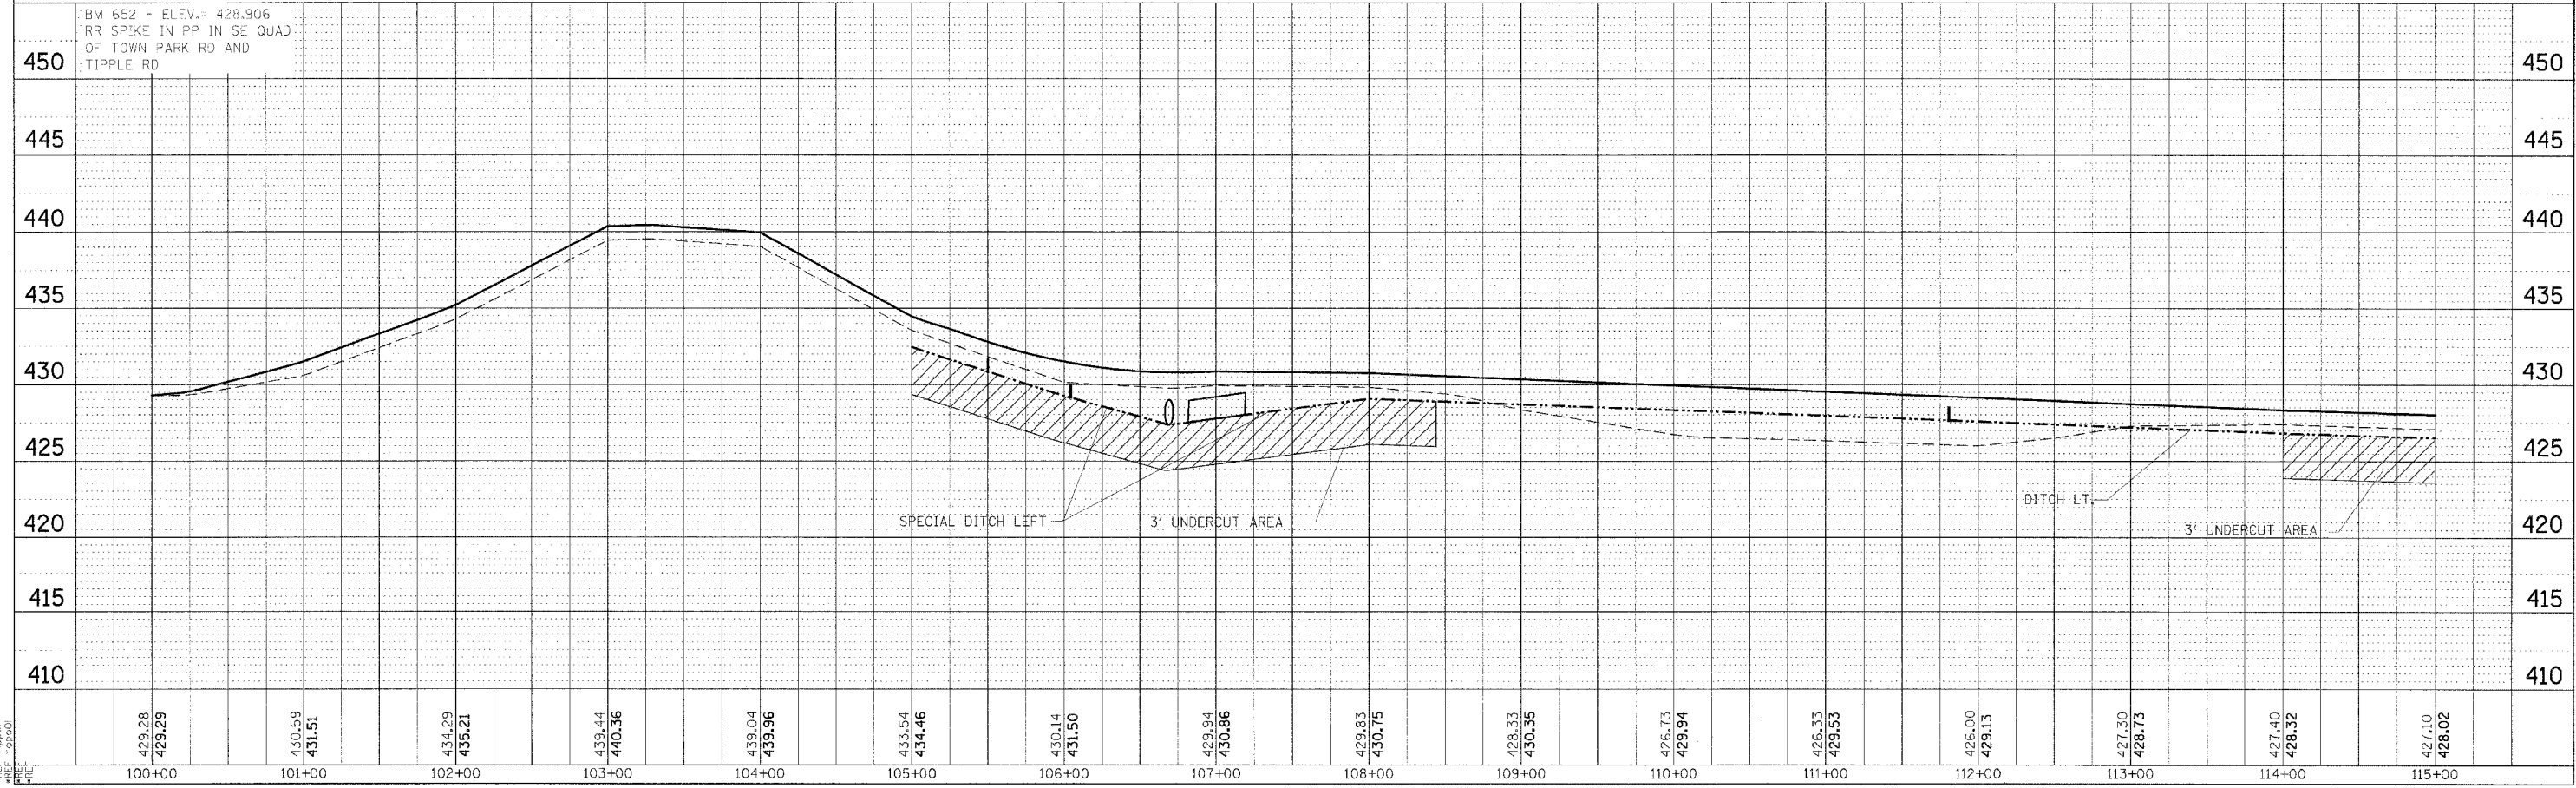


F.A. RTE.	SECTION	COUNTY	TOTAL SHEETS	SHEET NO.
*	**	SALINE	119	34
STA. 110+00		TO STA. 115+00		
FED. ROAD DIST. NO. ILLINOIS FED. AID PROJECT				

•SAHARA WOODS SFWA CONTRACT NO. 98834  
 •INTERNAL PARK ROADS - SFWA

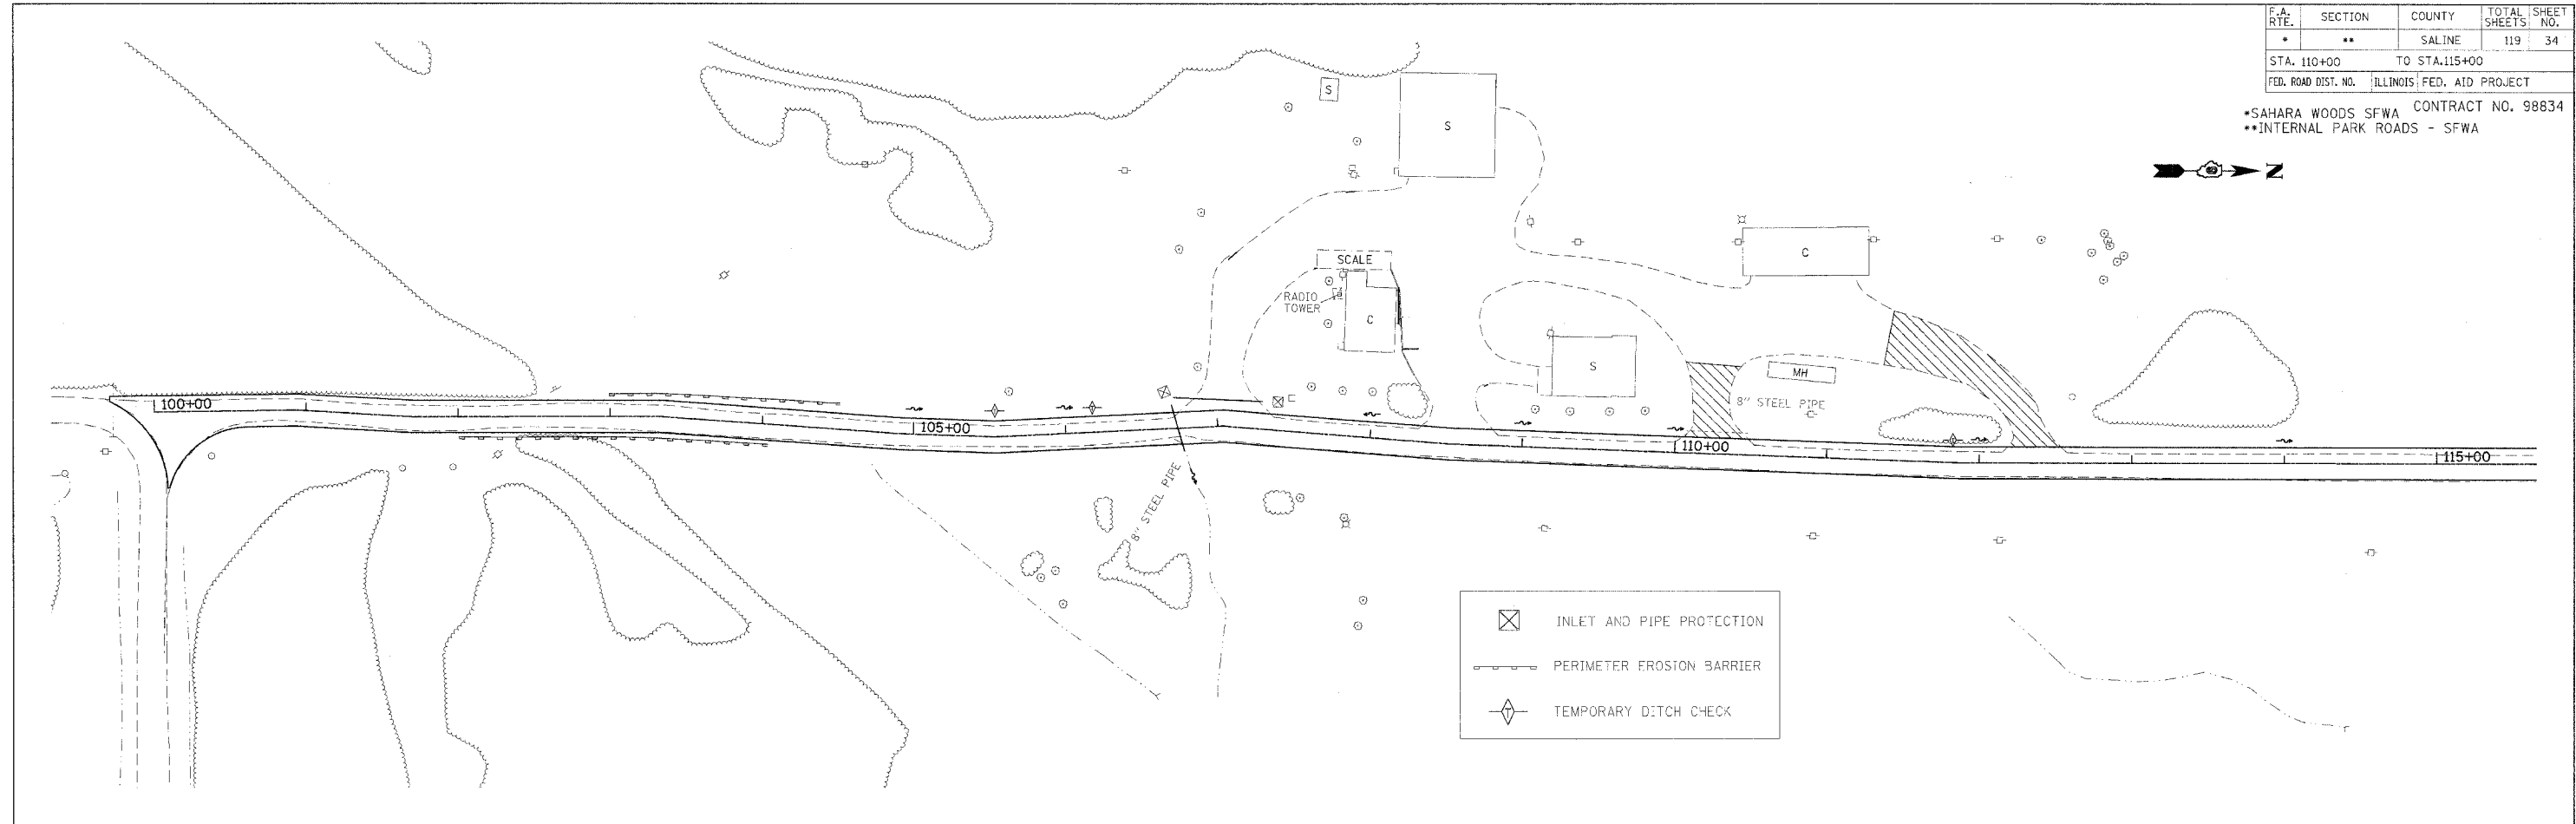

DATE	BY

PLAN  
 SHEET NO. \_\_\_\_\_  
 PROJECT NO. \_\_\_\_\_  
 DATE \_\_\_\_\_

DATE	BY

PROFILE  
 SHEET NO. \_\_\_\_\_  
 PROJECT NO. \_\_\_\_\_  
 DATE \_\_\_\_\_

DATE-TIME\*  
 DRAWN-SPEC\*  
 REF 119(01)  
 FILE 10500

EROSION CONTROL - TIPPLE RD. STA 100+00 TO 115+00