






F.A. RTE.	SECTION	COUNTY	TOTAL SHEETS	SHEET NO.
*	**	SALINE	119	38
STA. 25+00		TO STA. 40+00		
FED. ROAD DIST. NO.		ILLINOIS FED. AID PROJECT		

CONTRACT NO. 98834
 *SAHARA WOODS SFWA
 **INTERNAL PARK ROADS - SFWA

-  INLET AND PIPE PROTECTION
-  PERIMETER EROSION BARRIER
-  TEMPORARY DITCH CHECK

 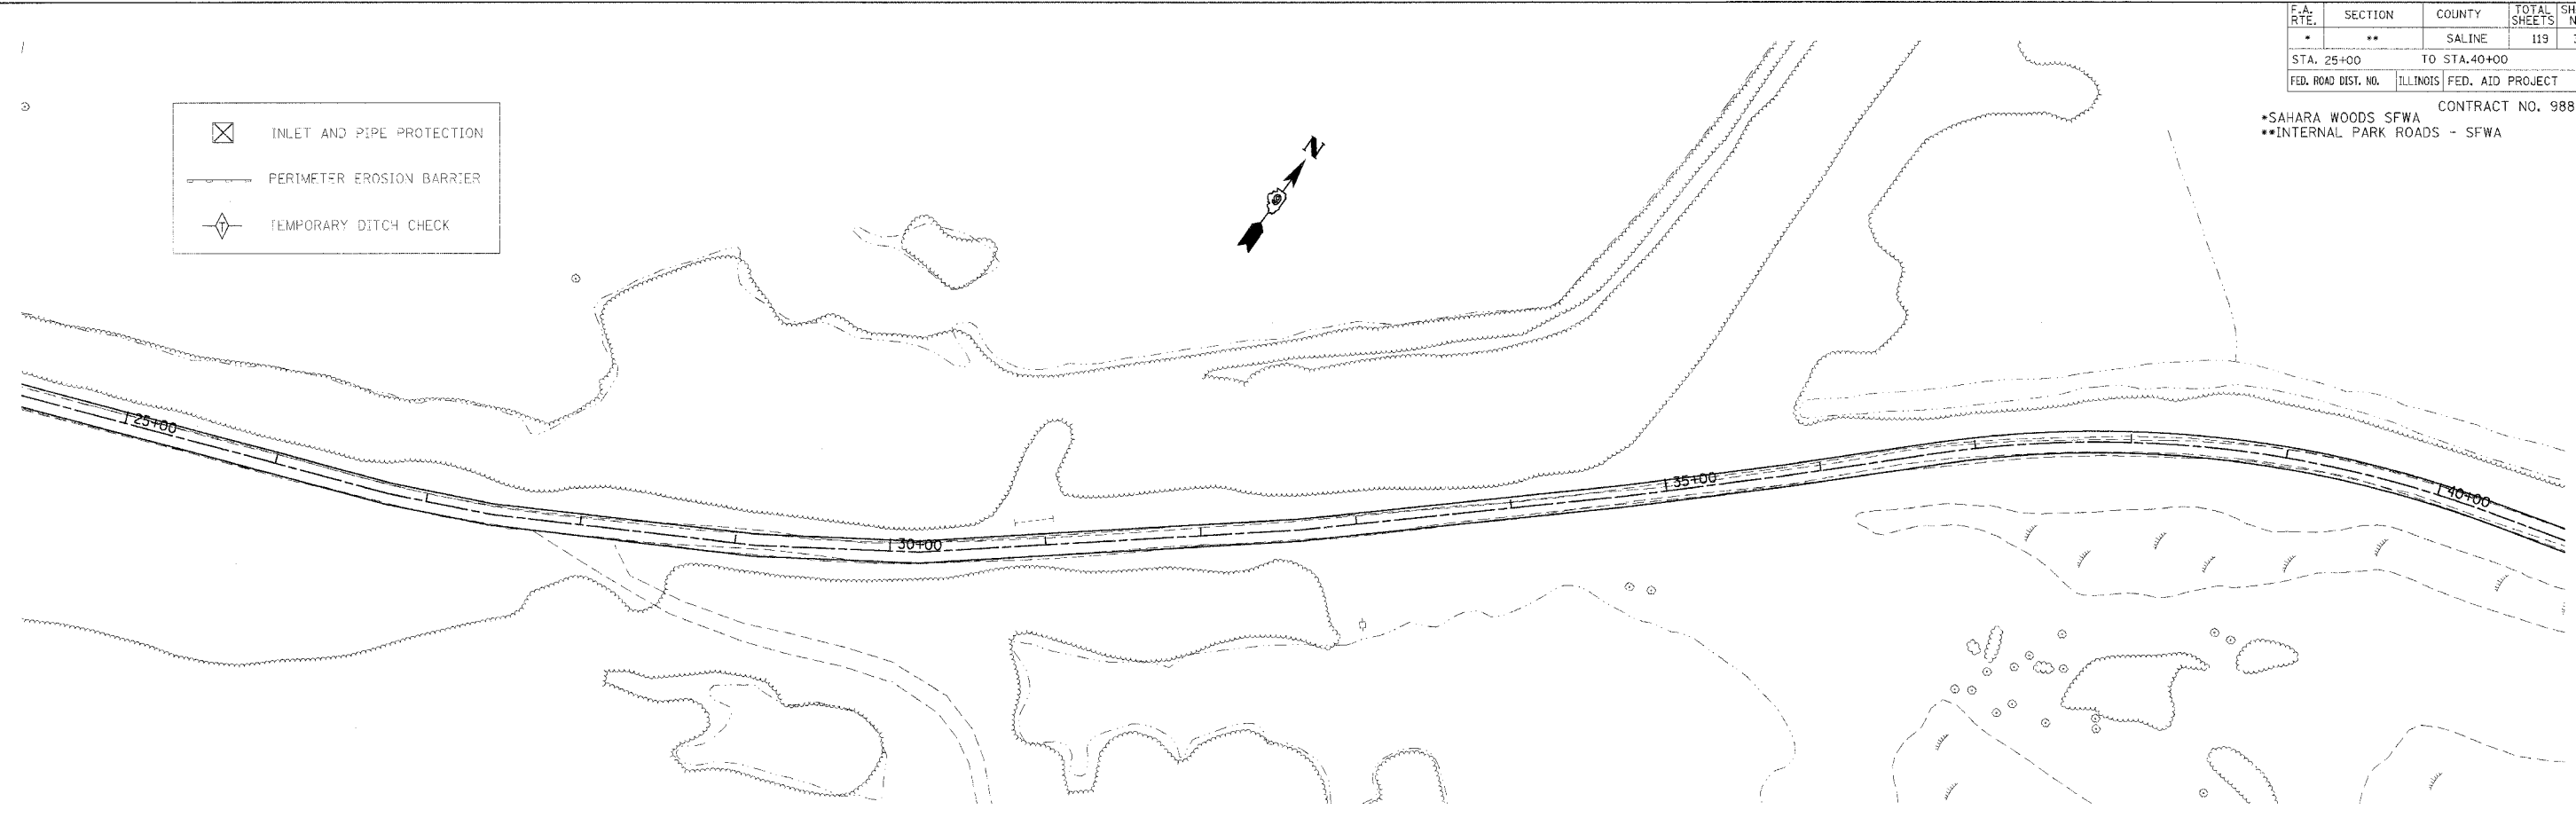

BM 625 - ELEV. = 403.668
 STA. 31+50, 38' LT
 RR SPIKE IN 20" RIVER BIRCH

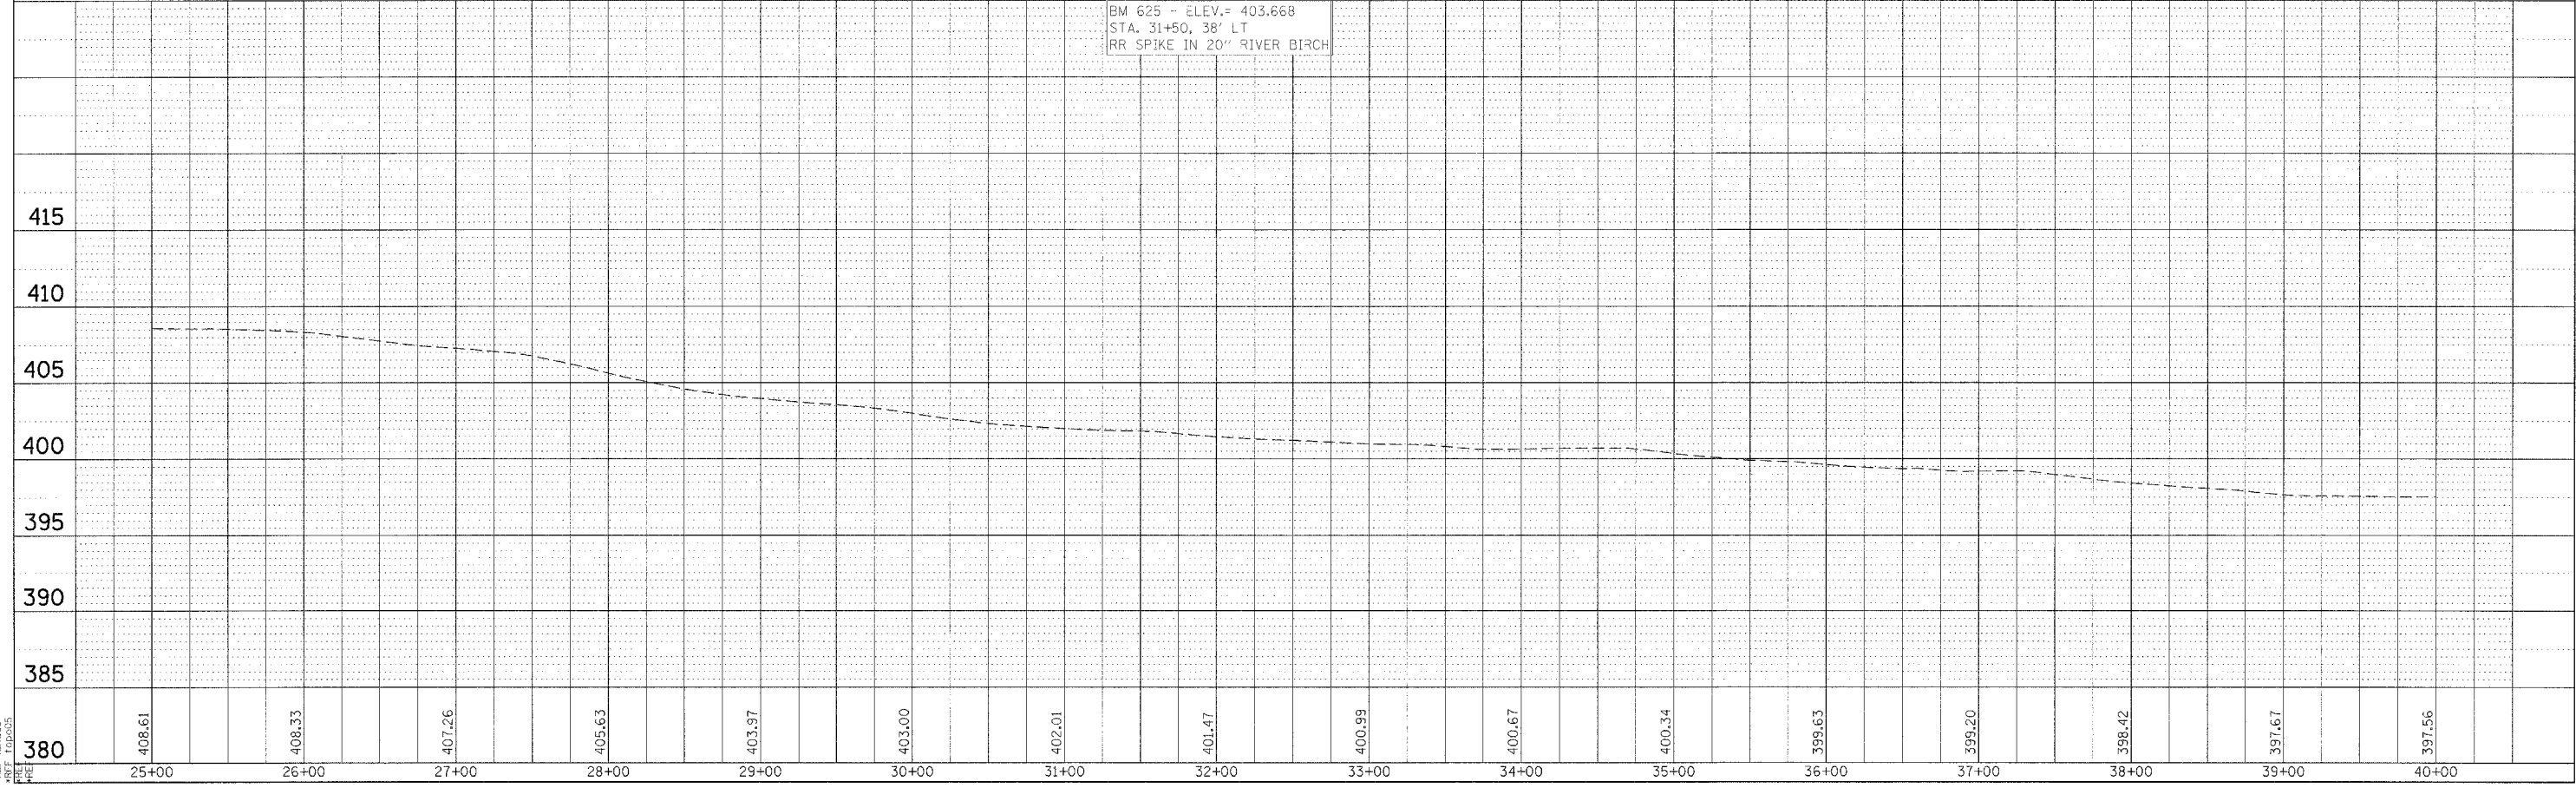

EROSION CONTROL - LAKE RD. STA 25+00 TO 40+00

DATE: _____
 BY: _____
 CHECKED: _____
 APPROVED: _____
 PROJECT: _____
 PLAN NO.: _____

DATE: _____
 BY: _____
 CHECKED: _____
 APPROVED: _____
 PROJECT: _____
 PROFILE NO.: _____

DATE-TIME: _____
 DRAWN BY: _____
 CHECKED BY: _____
 PROJECT: _____