
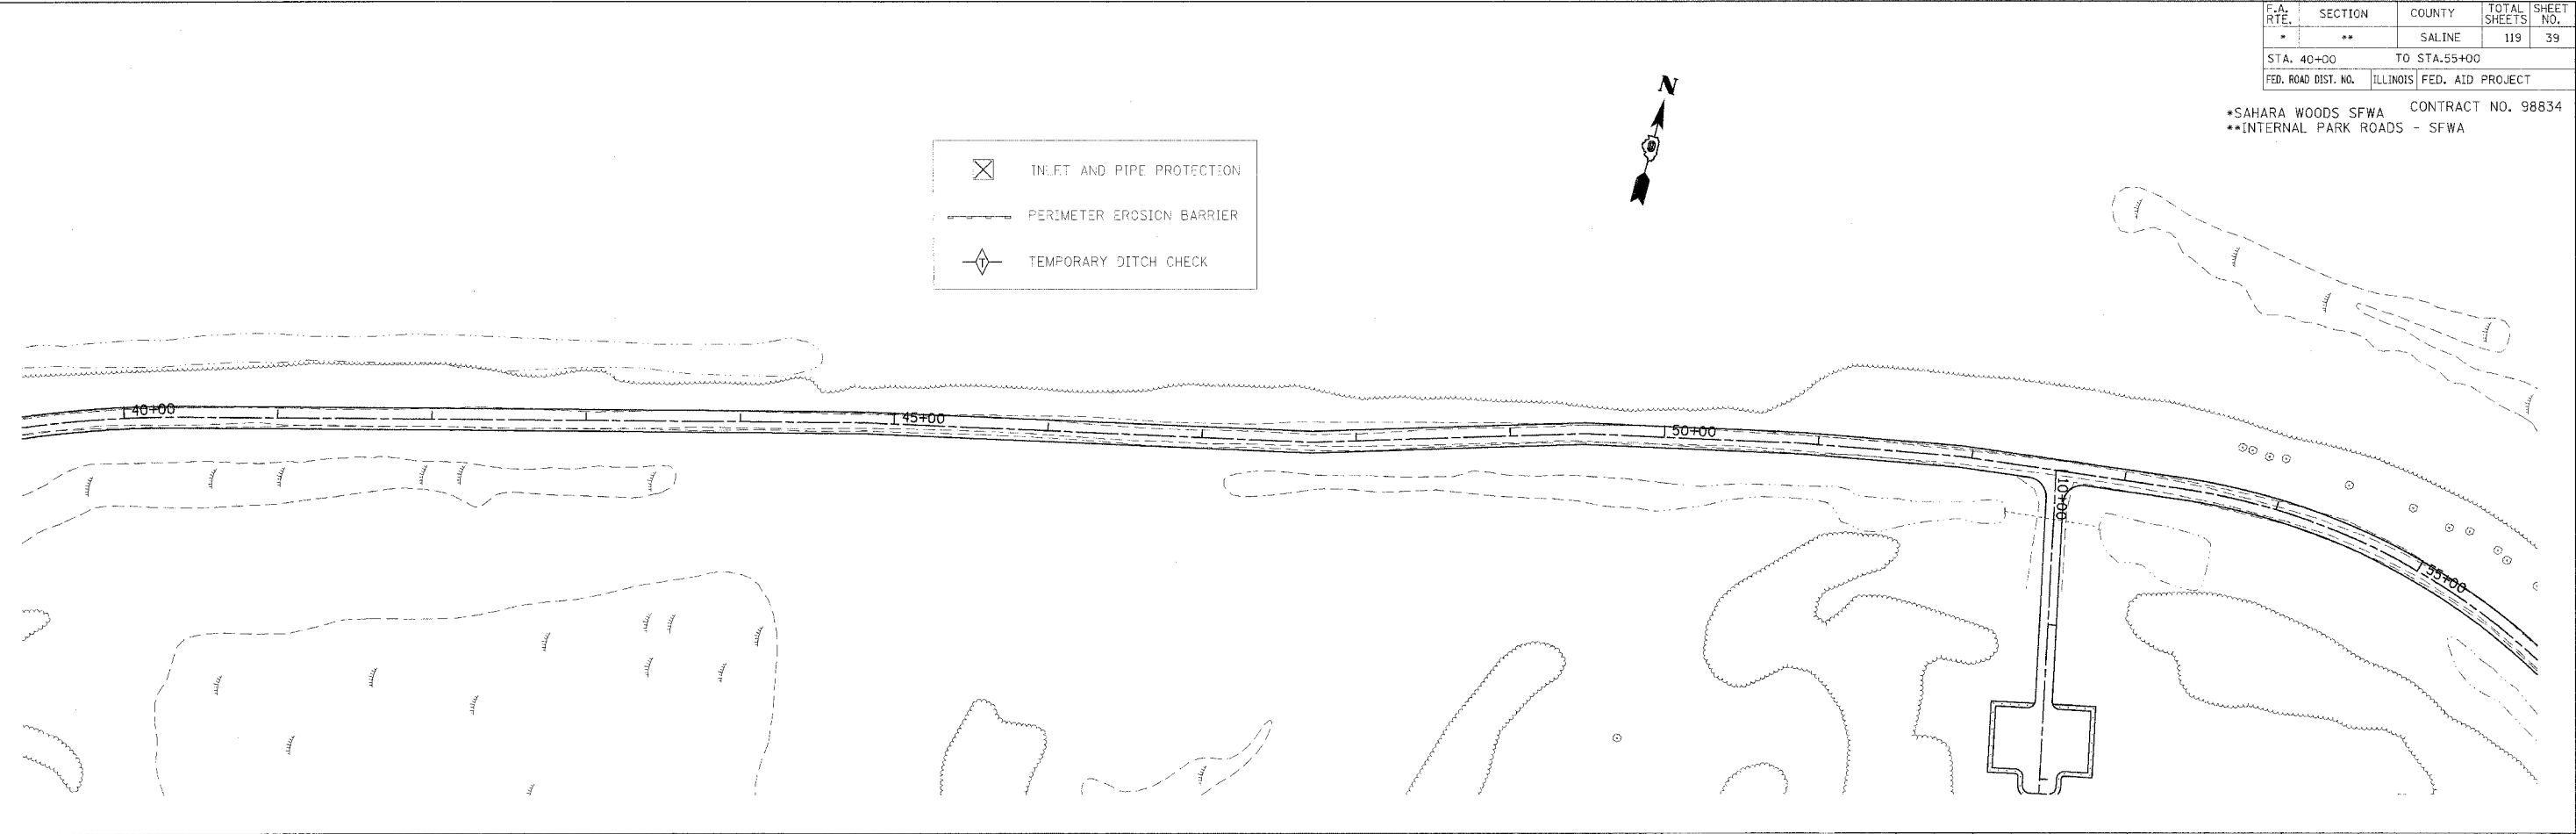


F.A. RTE.	SECTION	COUNTY	TOTAL SHEETS	SHEET NO.
*	**	SALINE	119	39
STA. 40+00		TO STA. 55+00		
FED. ROAD DIST. NO.	ILLINOIS	FED. AID PROJECT		

*SAHARA WOODS SFWA CONTRACT NO. 98834
 **INTERNAL PARK ROADS - SFWA

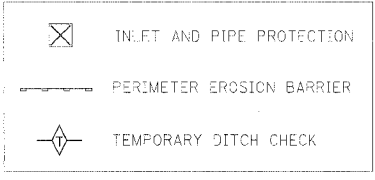

BM 624 - ELEV.= 395.927
 STA. 50+50, 22' LT
 RR SPIKE IN 10" OAK

PLAN


DATE	BY	REVISION

NO. _____

PROFILE

DATE	BY	REVISION

NO. _____

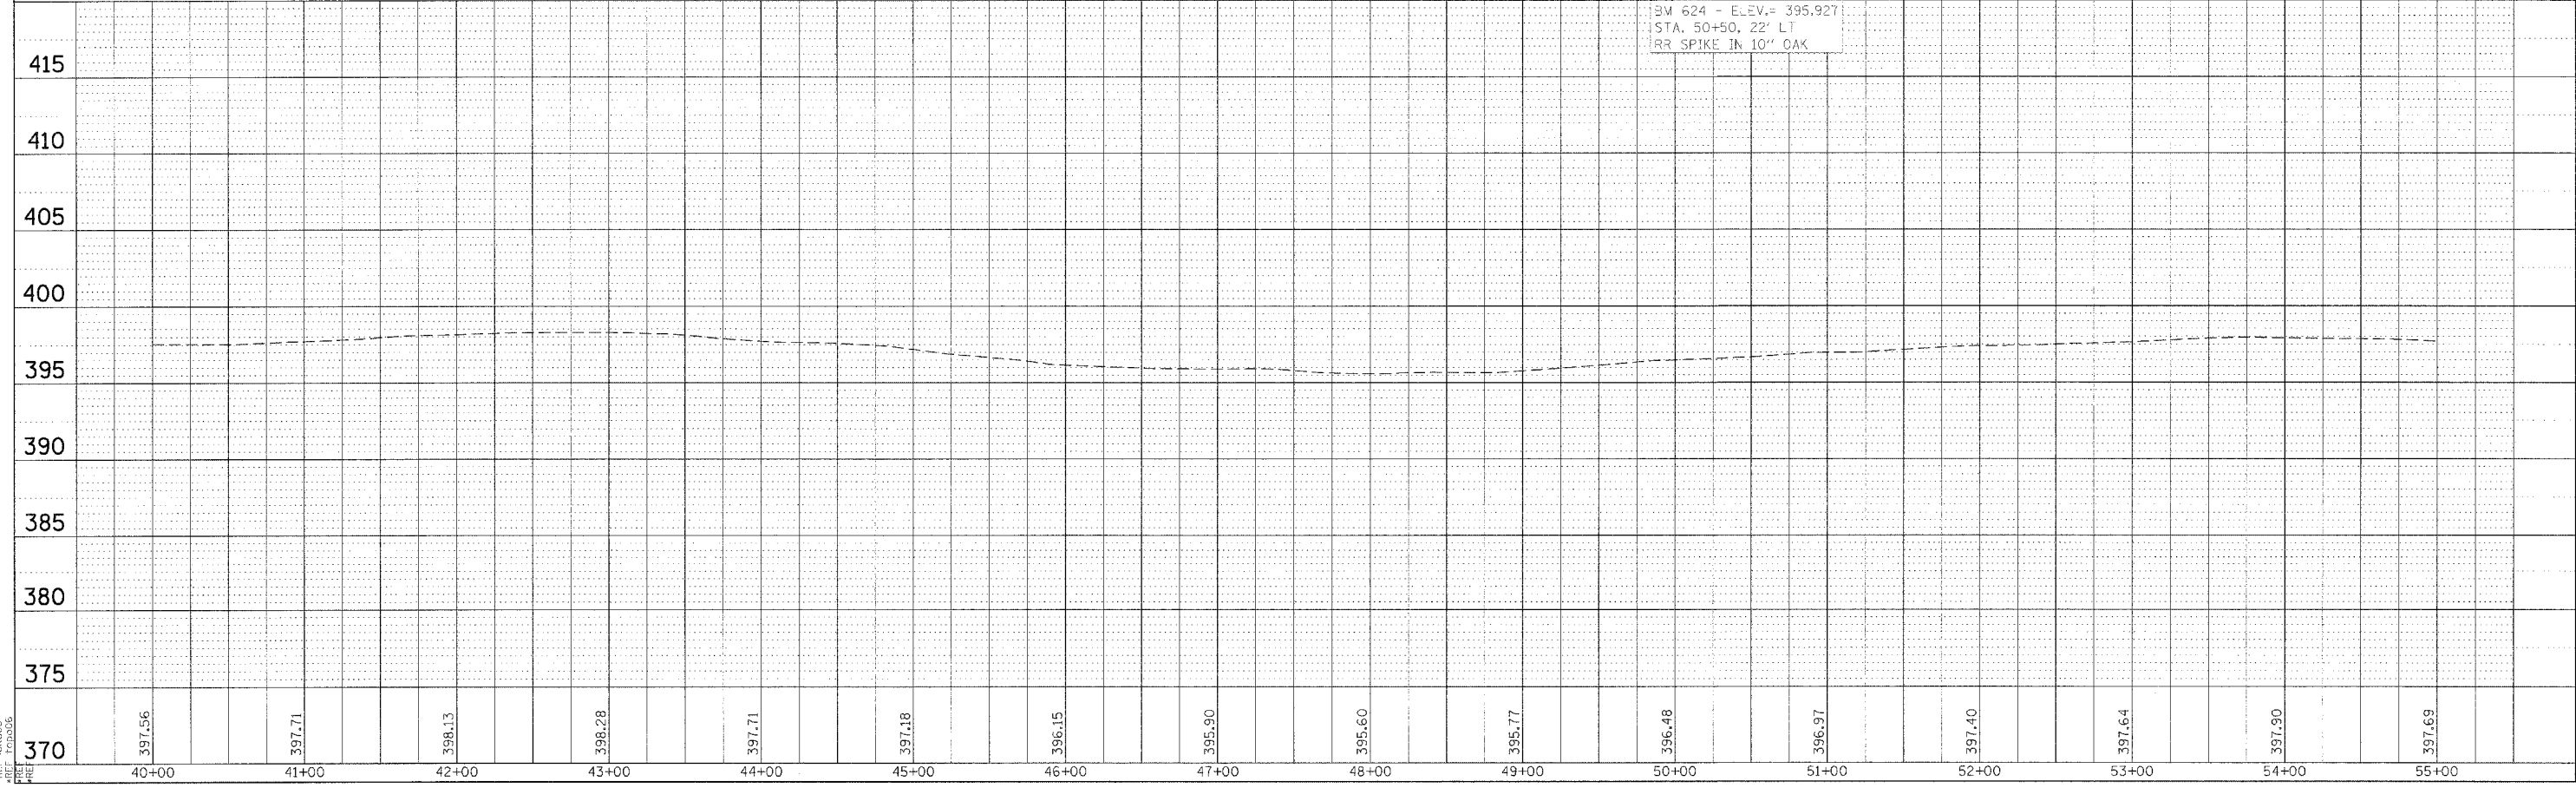

EROSION CONTROL - LAKE RD. STA 40+00 TO 55+00

DATE TIME
 DRAWN SPEC
 REF Ikh06
 PREP Ikh06