

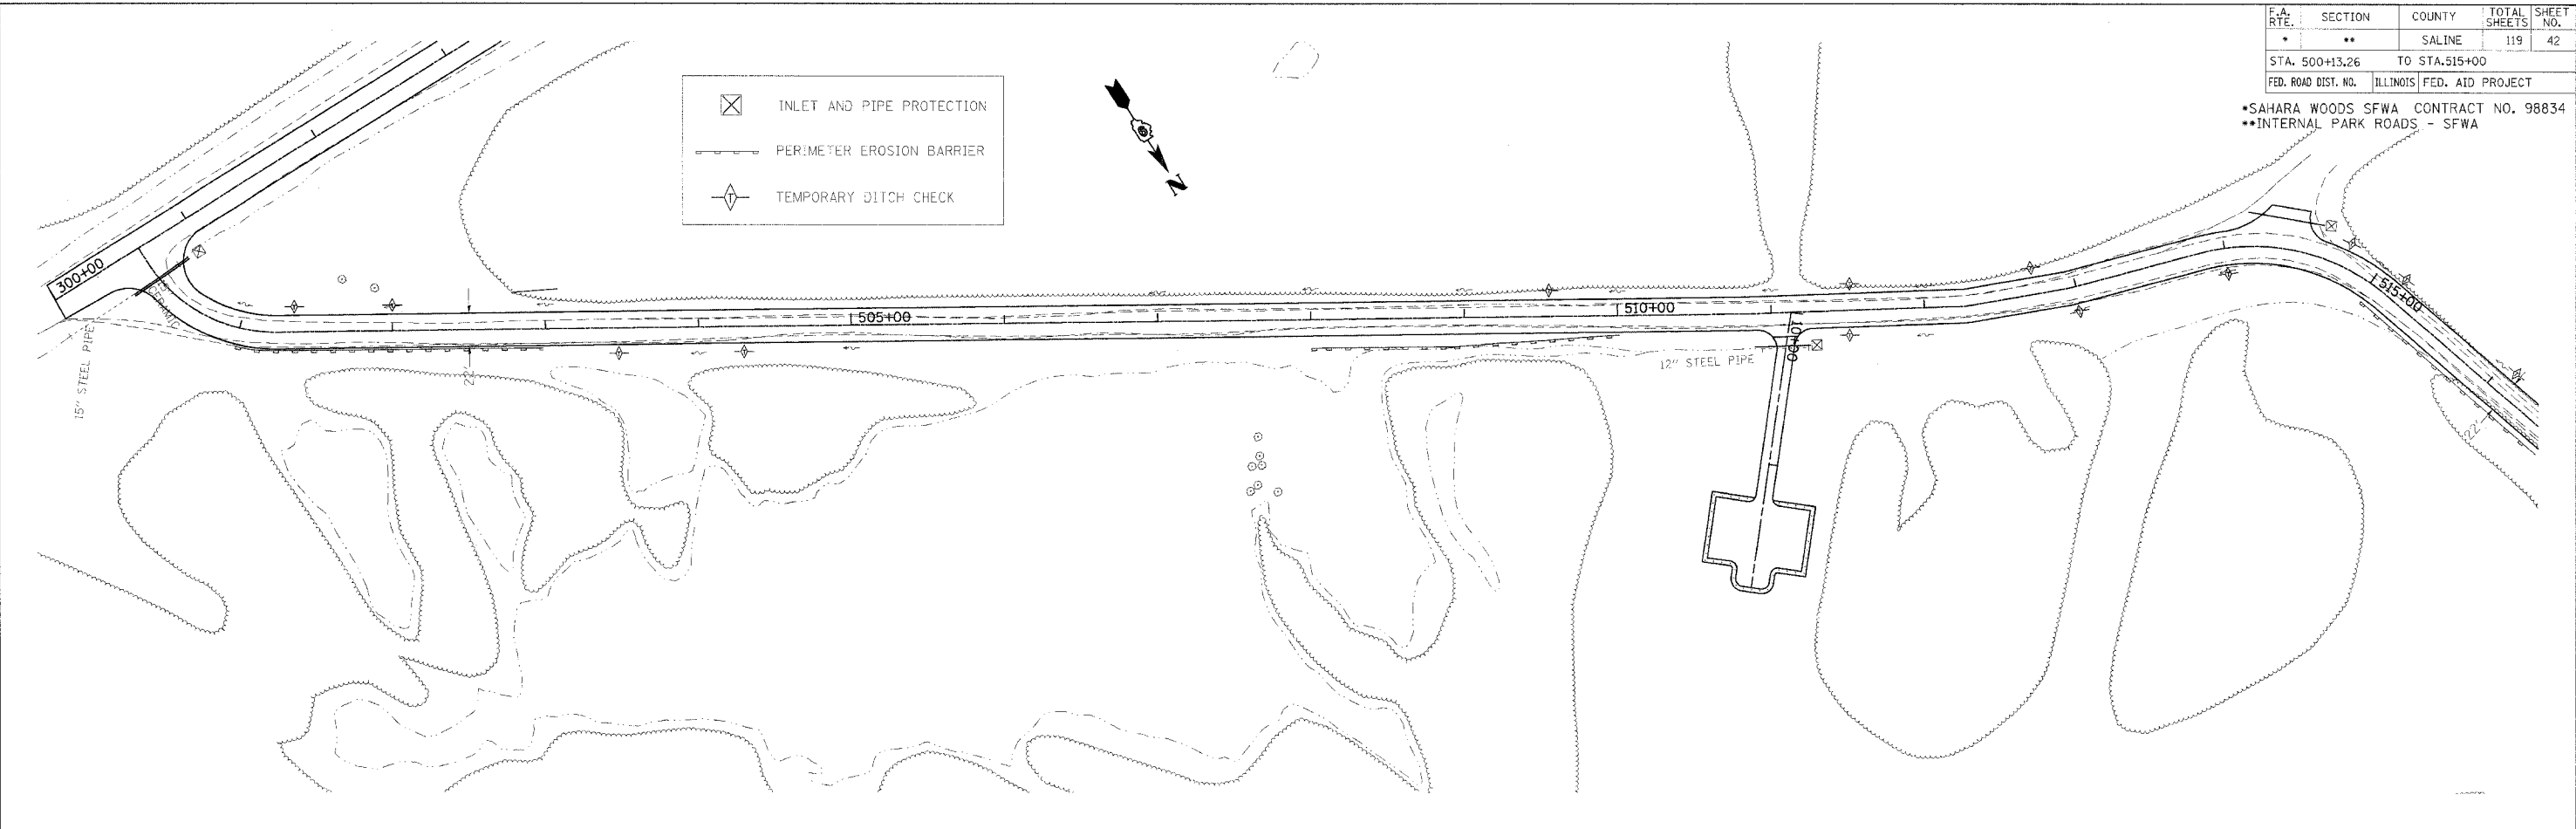


F.A. RTE.	SECTION	COUNTY	TOTAL SHEETS	SHEET NO.
*	**	SALINE	119	42
STA. 500+13.26		TO STA. 515+00		
FED. ROAD DIST. NO. ILLINOIS FED. AID PROJECT				
*SAHARA WOODS SFWA CONTRACT NO. 98834				
**INTERNAL PARK ROADS - SFWA				

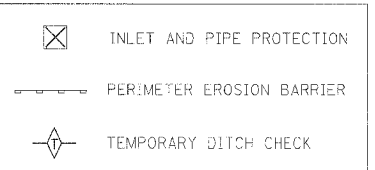

PLAN	DATE
SURVEYED BY	
NOTED BY	
CHECKED BY	
DATE	

PROFILE	DATE
SURVEYED BY	
NOTED BY	
CHECKED BY	
DATE	

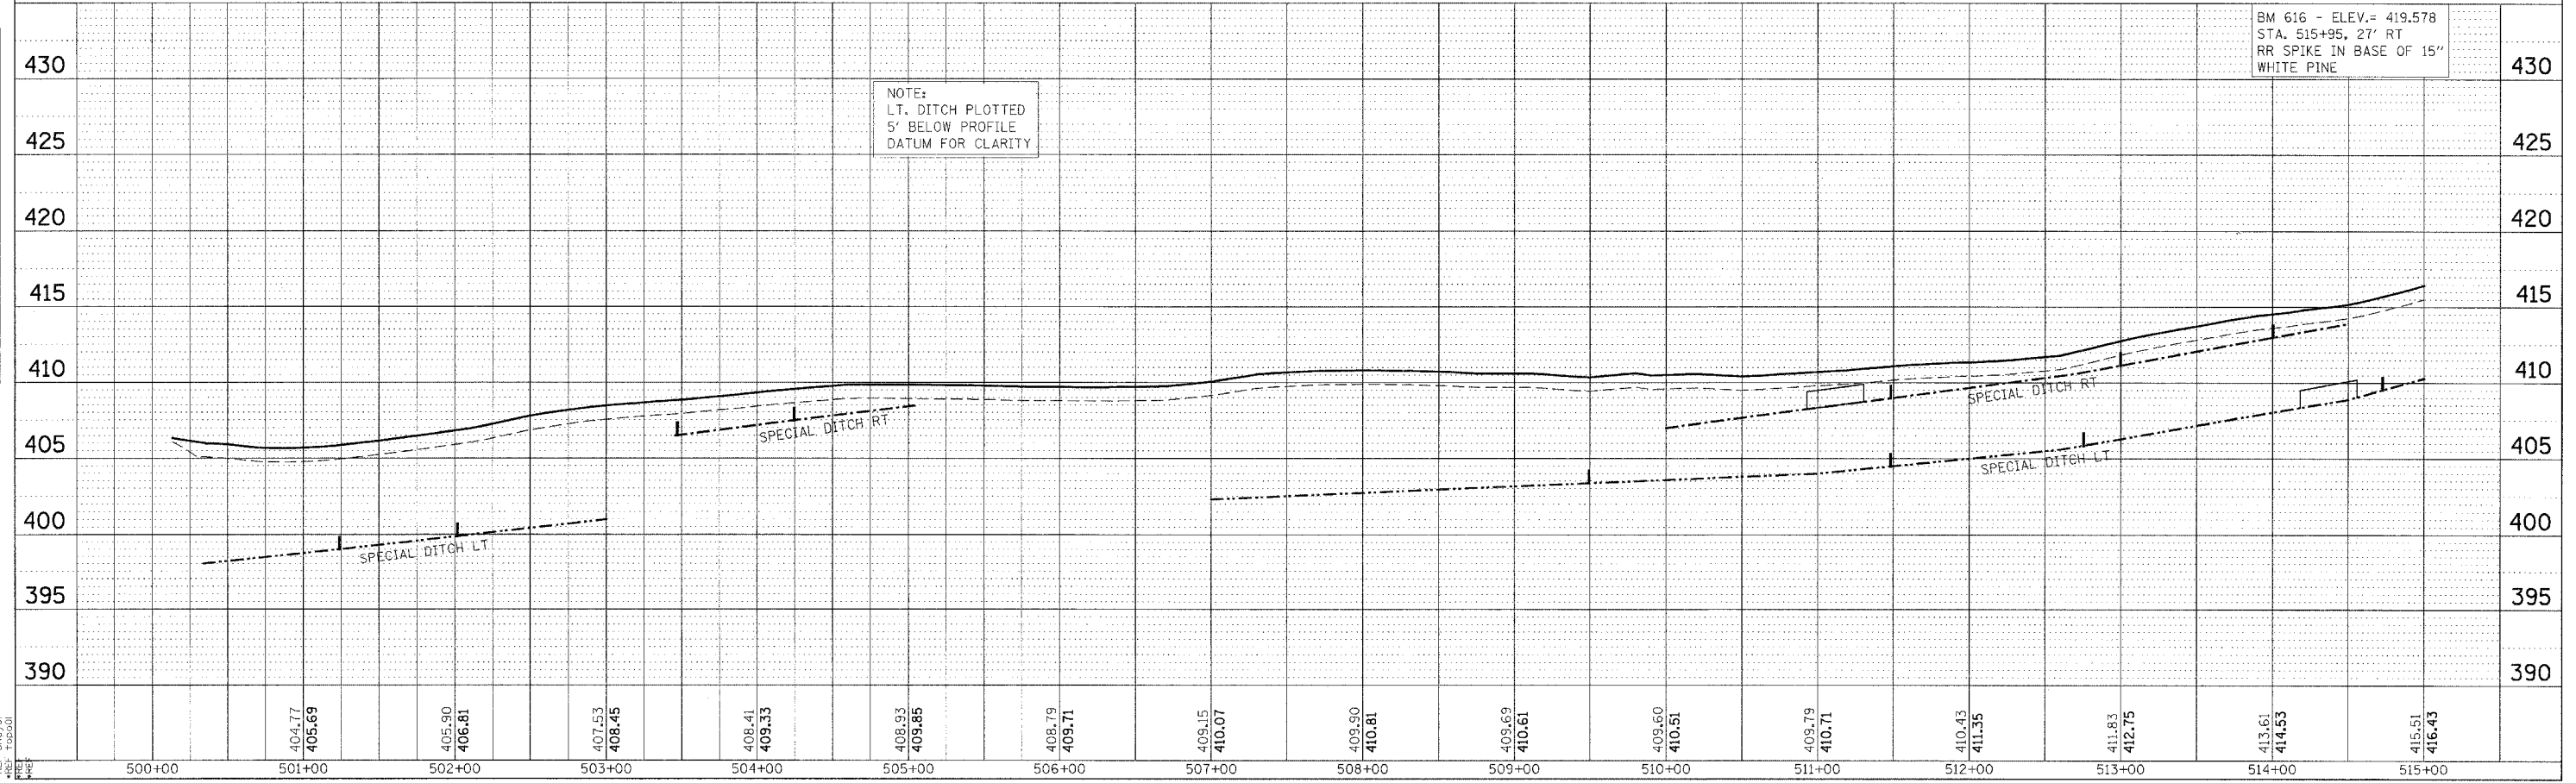

NOTE:
LT. DITCH PLOTTED
5' BELOW PROFILE
DATUM FOR CLARITY

BM 616 - ELEV. = 419.578
STA. 515+95, 27' RT
RR SPIKE IN BASE OF 15"
WHITE PINE

EROSION CONTROL - SHAY RD. STA 500+13.26 TO 515+00