
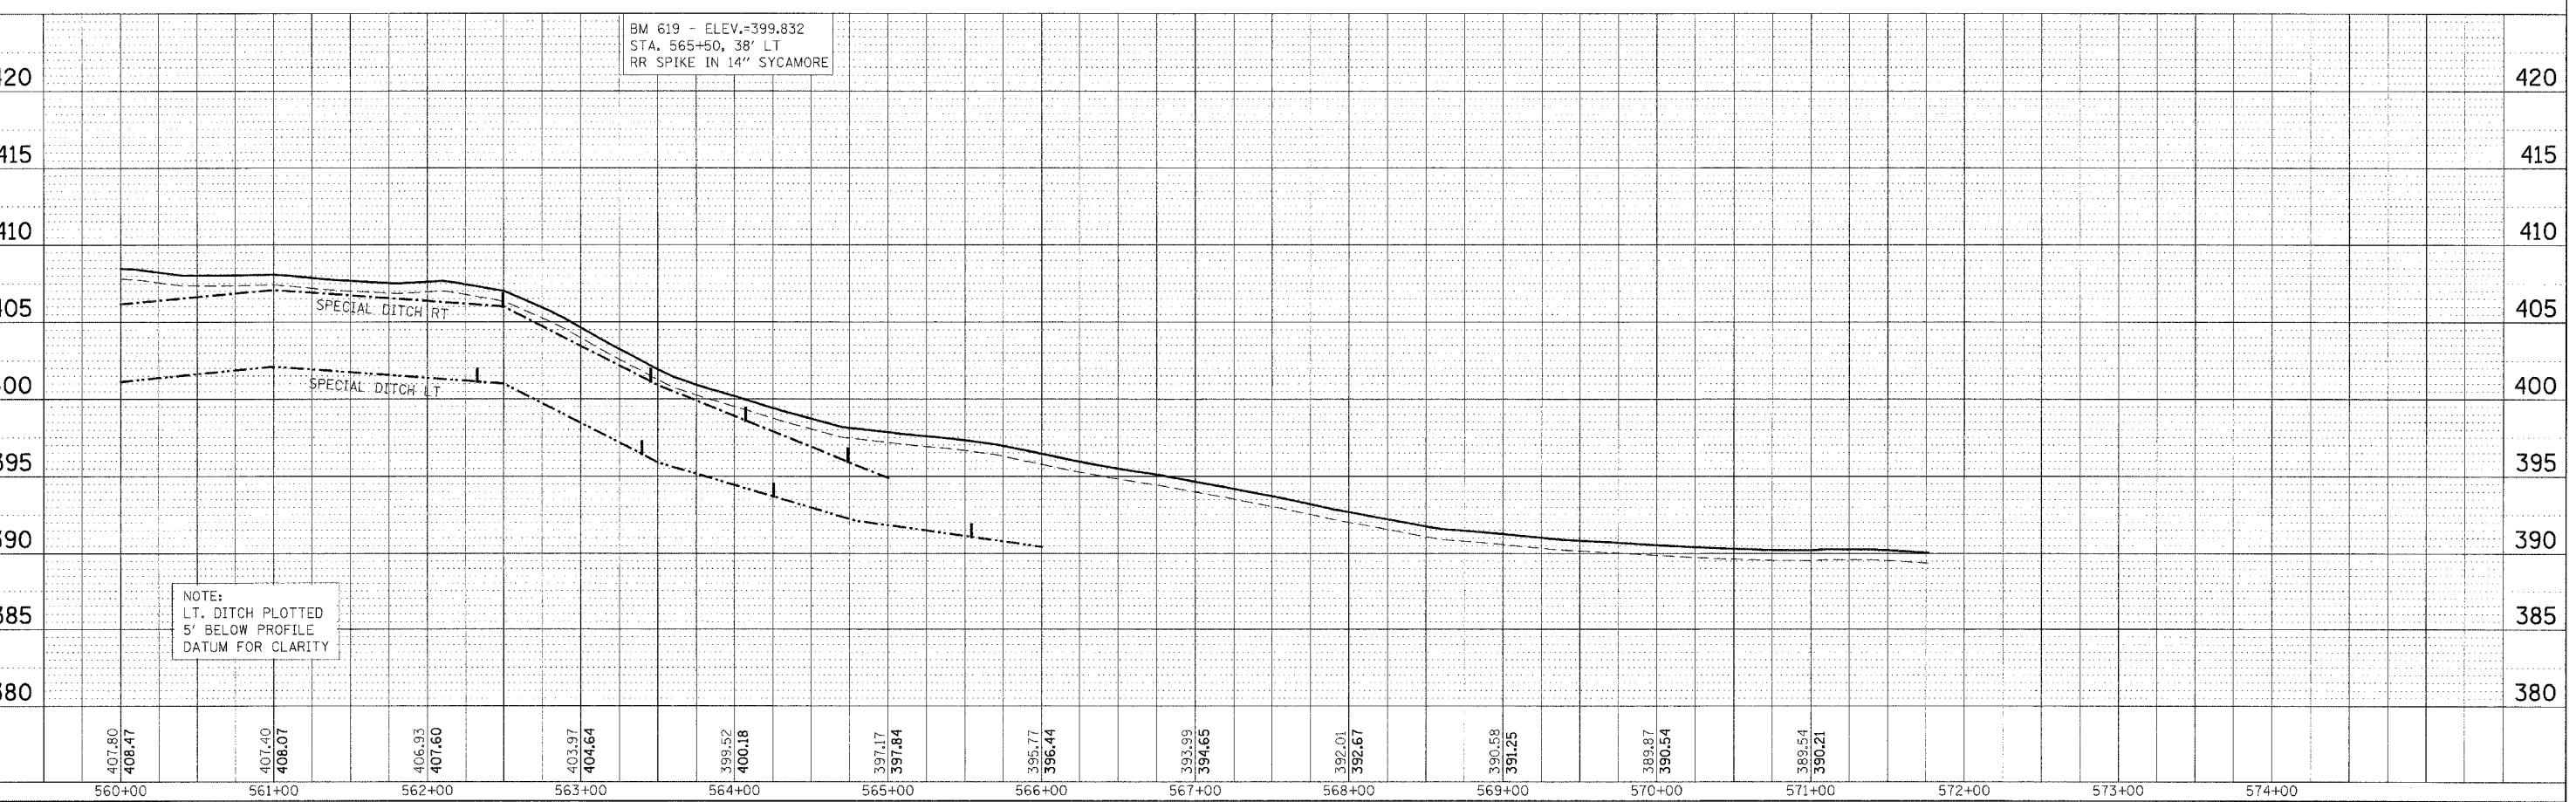


F.A. RTE.	SECTION	COUNTY	TOTAL SHEETS	SHEET NO.
*	**	SALINE	119	46
STA. 560+00 TO STA. 571+76.39				
FED. ROAD DIST. NO.			ILLINOIS FED. AID PROJECT	
*SAHARA WOODS SFWA CONTRACT NO. 98834				
**INTERNAL PARK ROADS - SFWA				

PLAN	DATE	BY
SURVEYED		
PLOTTED		
CHECKED		
BY		
NO.		
CAD FILE NAME		

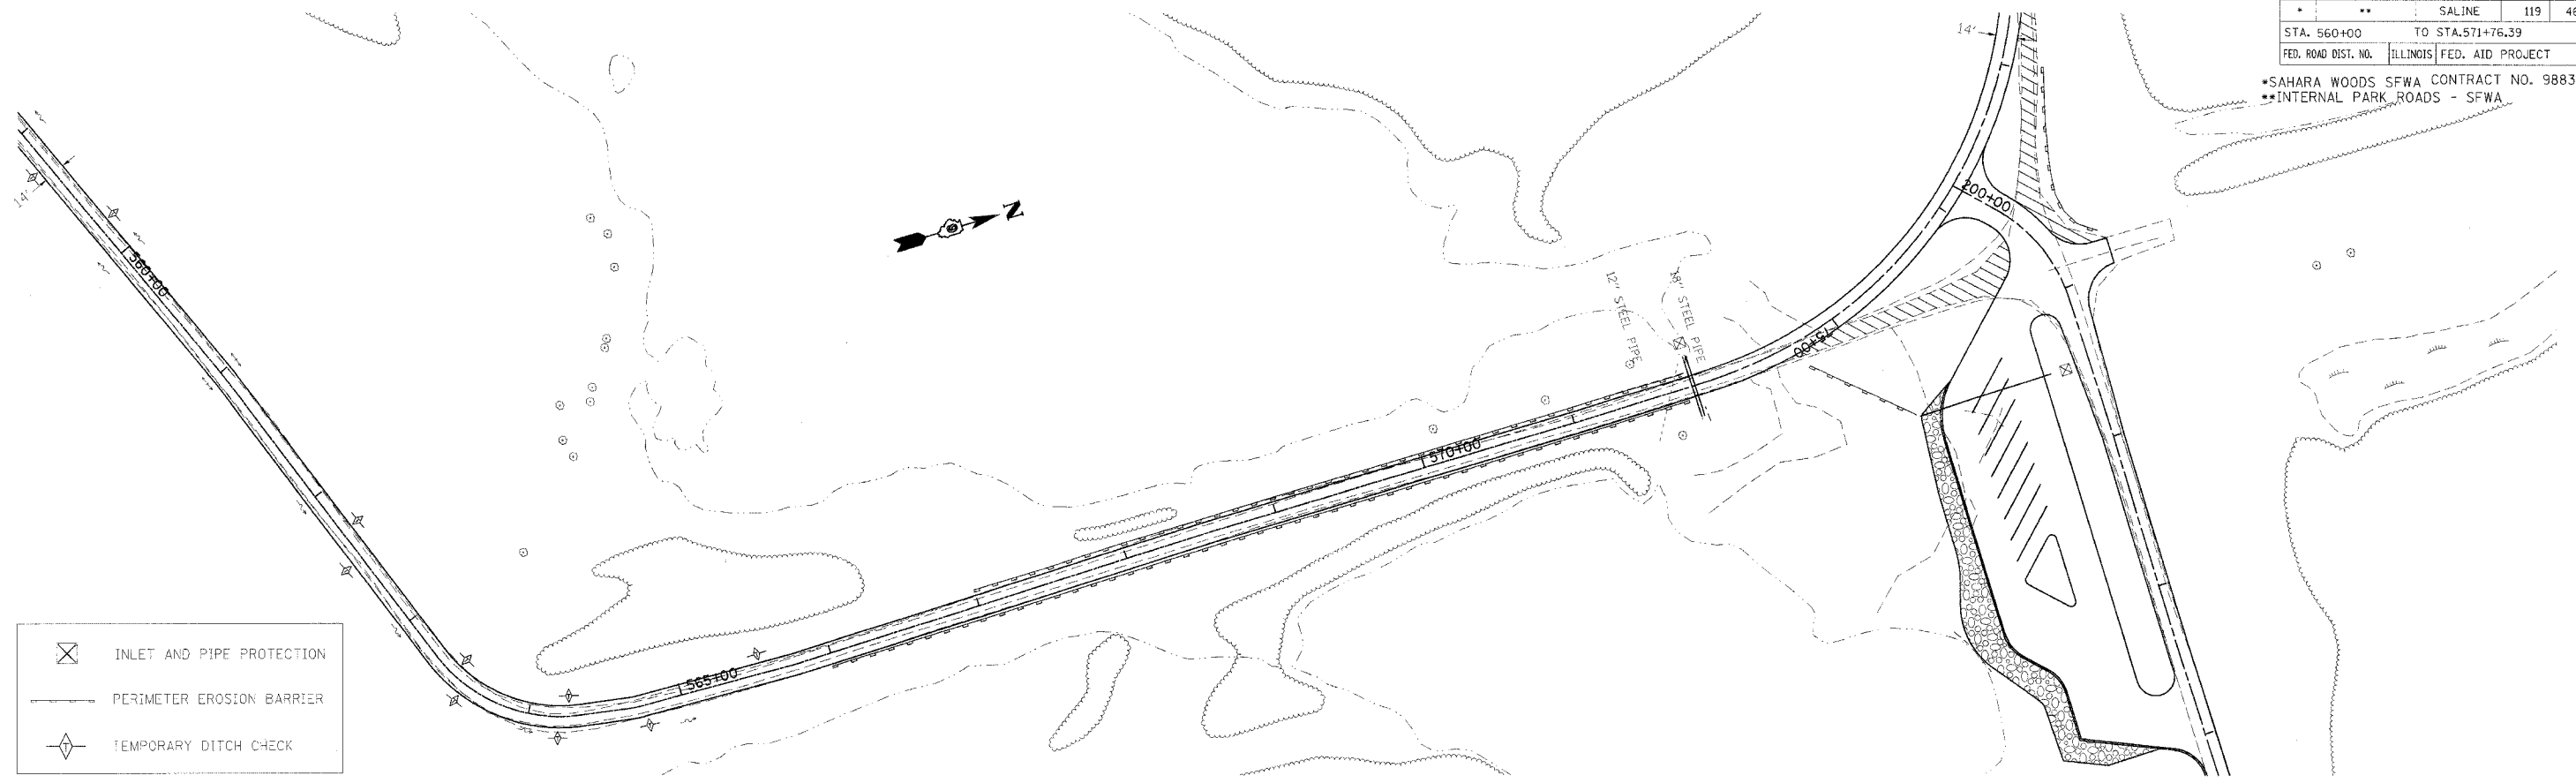

PROFILE	DATE	BY
SURVEYED		
PLOTTED		
CHECKED		
BY		
NO.		
STRUCTURE NOTATION		

DATE-TIME  
 DGN-SPEC  
 REF  
 LOGS

EROSION CONTROL - SHAY RD. STA 560+00 TO 571+76.39