
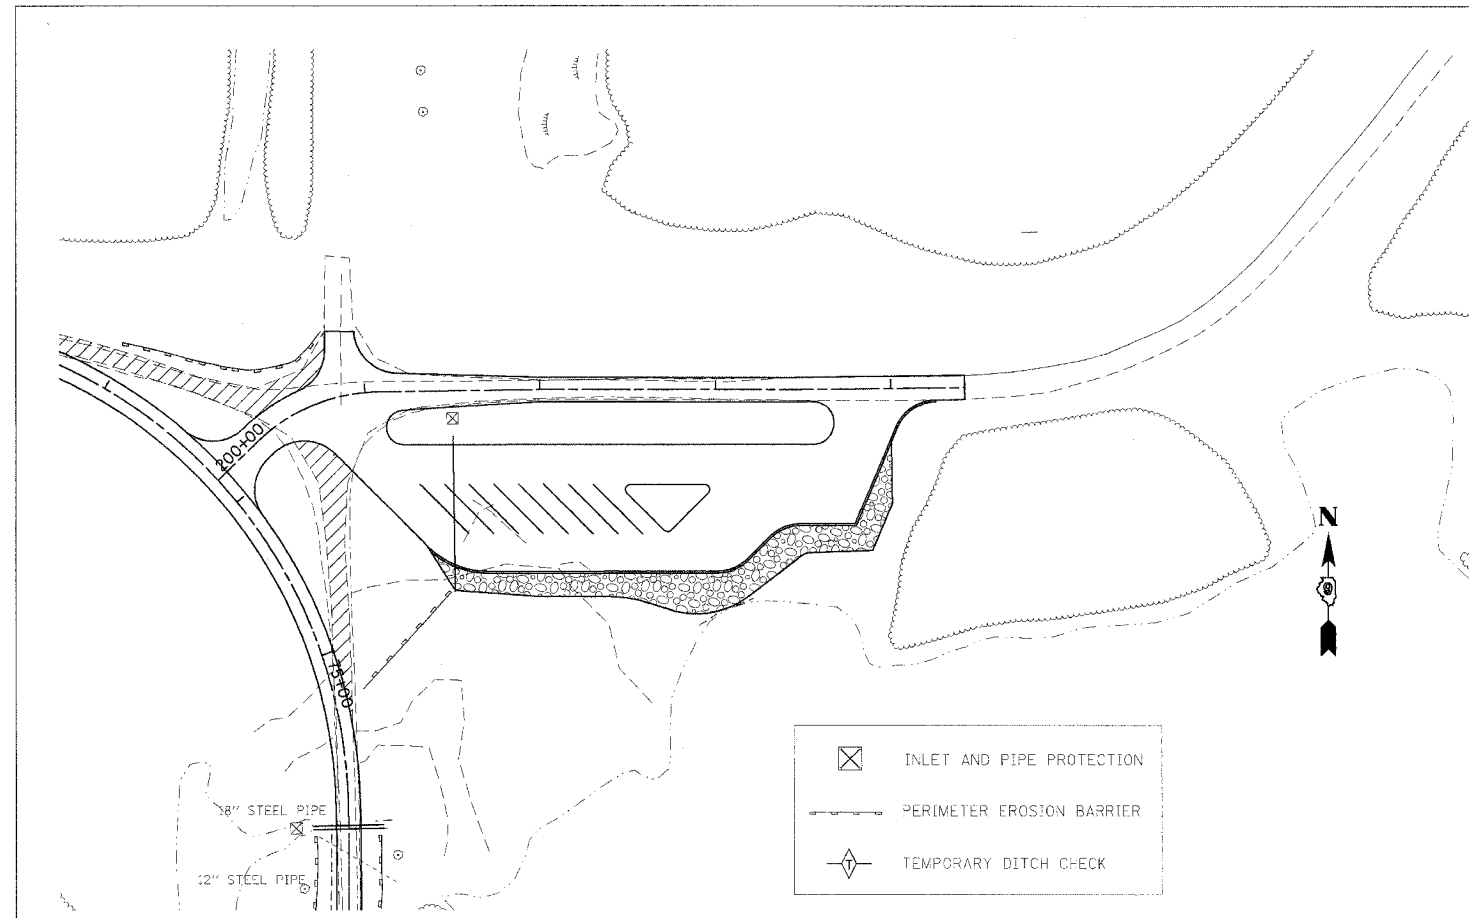


F.A. RTE.	SECTION	COUNTY	TOTAL SHEETS	SHEET NO.
*	**	SALINE	119	47
STA. 200+00		TO STA. 204+42.23		
FED. ROAD DIST. NO.		ILLINOIS	FED. AID PROJECT	
		SAHARA WOODS SFWA CONTRACT NO. 98834		
		INTERNAL PARK ROADS - SFWA		

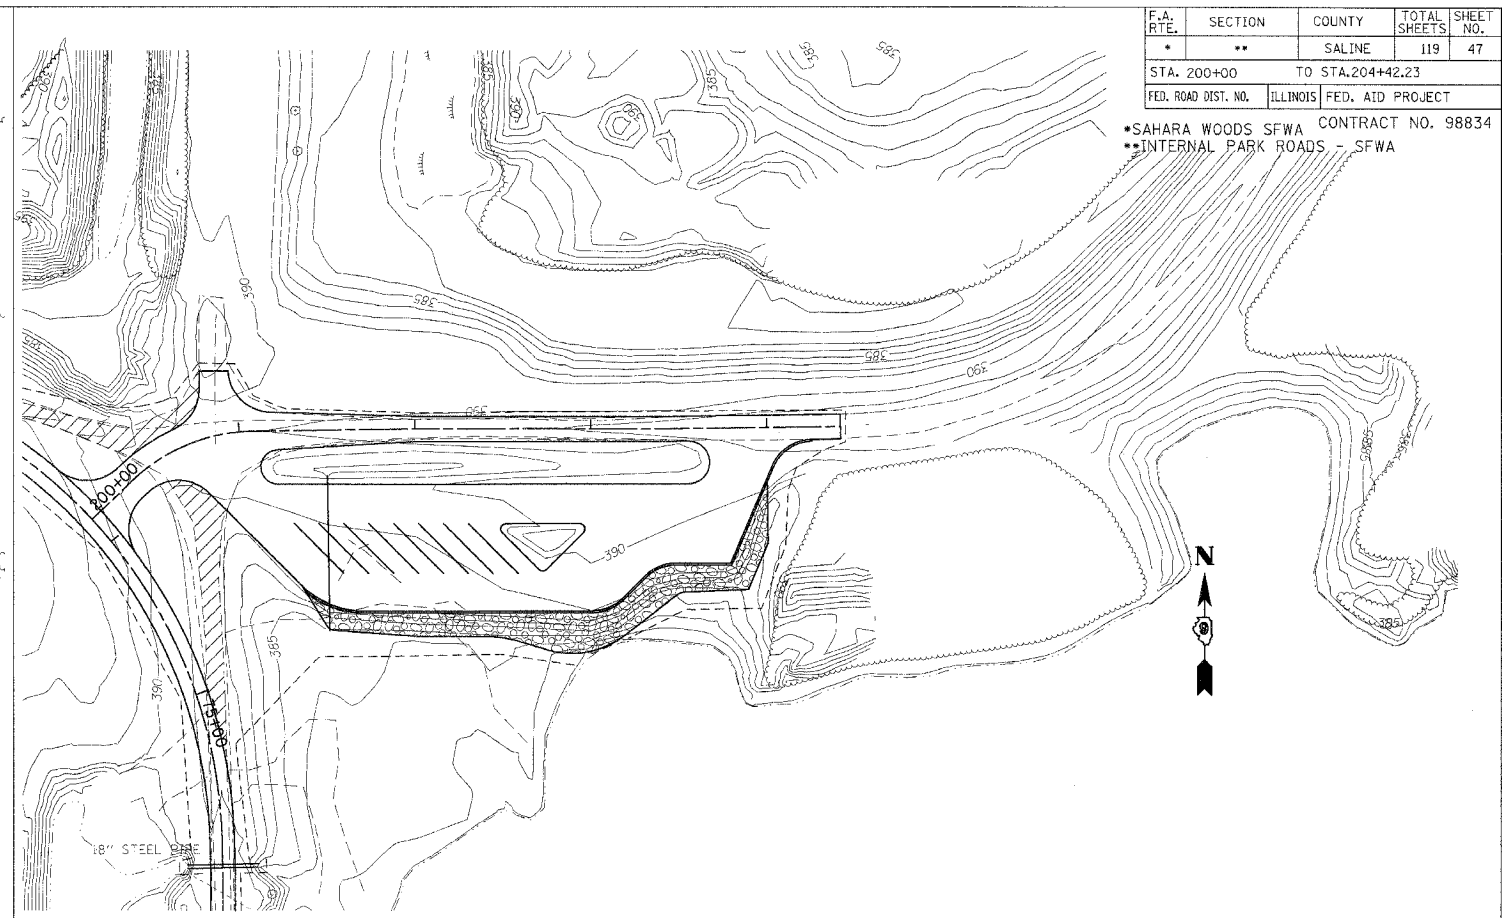


- INLET AND PIPE PROTECTION
- PERIMETER EROSION BARRIER
- TEMPORARY DITCH CHECK

DATE	BY

SURVEYED
 PLAN
 NOTE BOOK NO. _____
 ALIGNED CHECKED BY _____
 STRUCTURE NOTATIONS CHECKED BY _____
 CAD FILE NAME _____

DATE	BY

SURVEYED
 PROFILE
 NOTE BOOK NO. _____
 GRADES CHECKED BY _____
 STRUCTURE NOTATIONS CHECKED BY _____

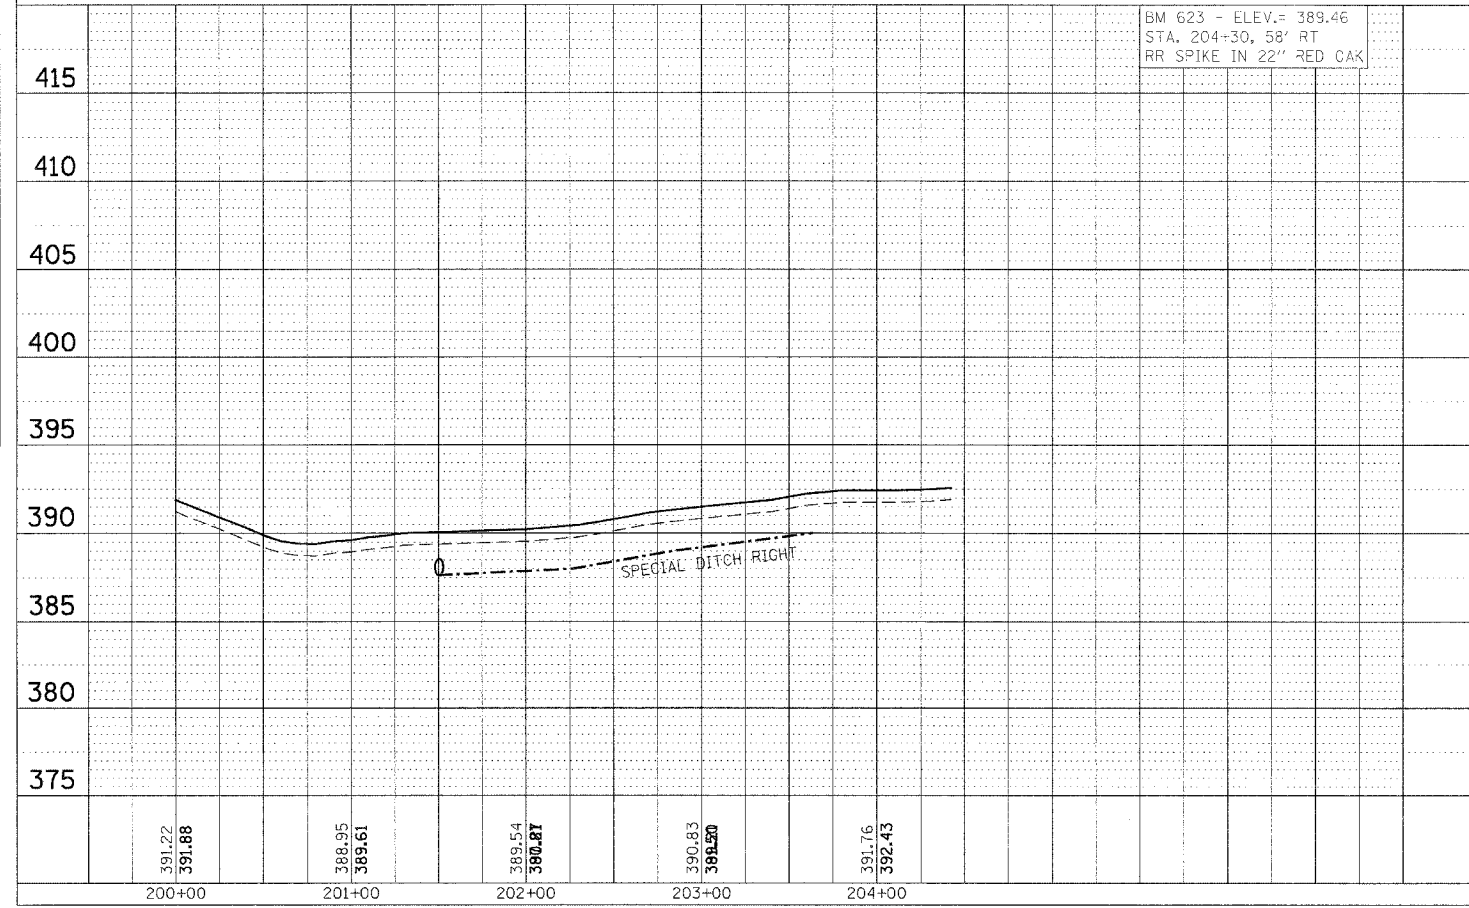

EROSION CONTROL - SPUR RD. STA 200+00 TO 204+42.23