



F.A. RTE.	SECTION	COUNTY	TOTAL SHEETS	SHEET NO.
*	**	SALINE	119	48
STA. 4+21.14		TO STA. 10+00		
FED. ROAD DIST. NO.	ILLINOIS	FED. AID PROJECT		

•SAHARA WOODS SFWA CONTRACT NO. 98834
 •INTERNAL PARK ROADS - SFWA

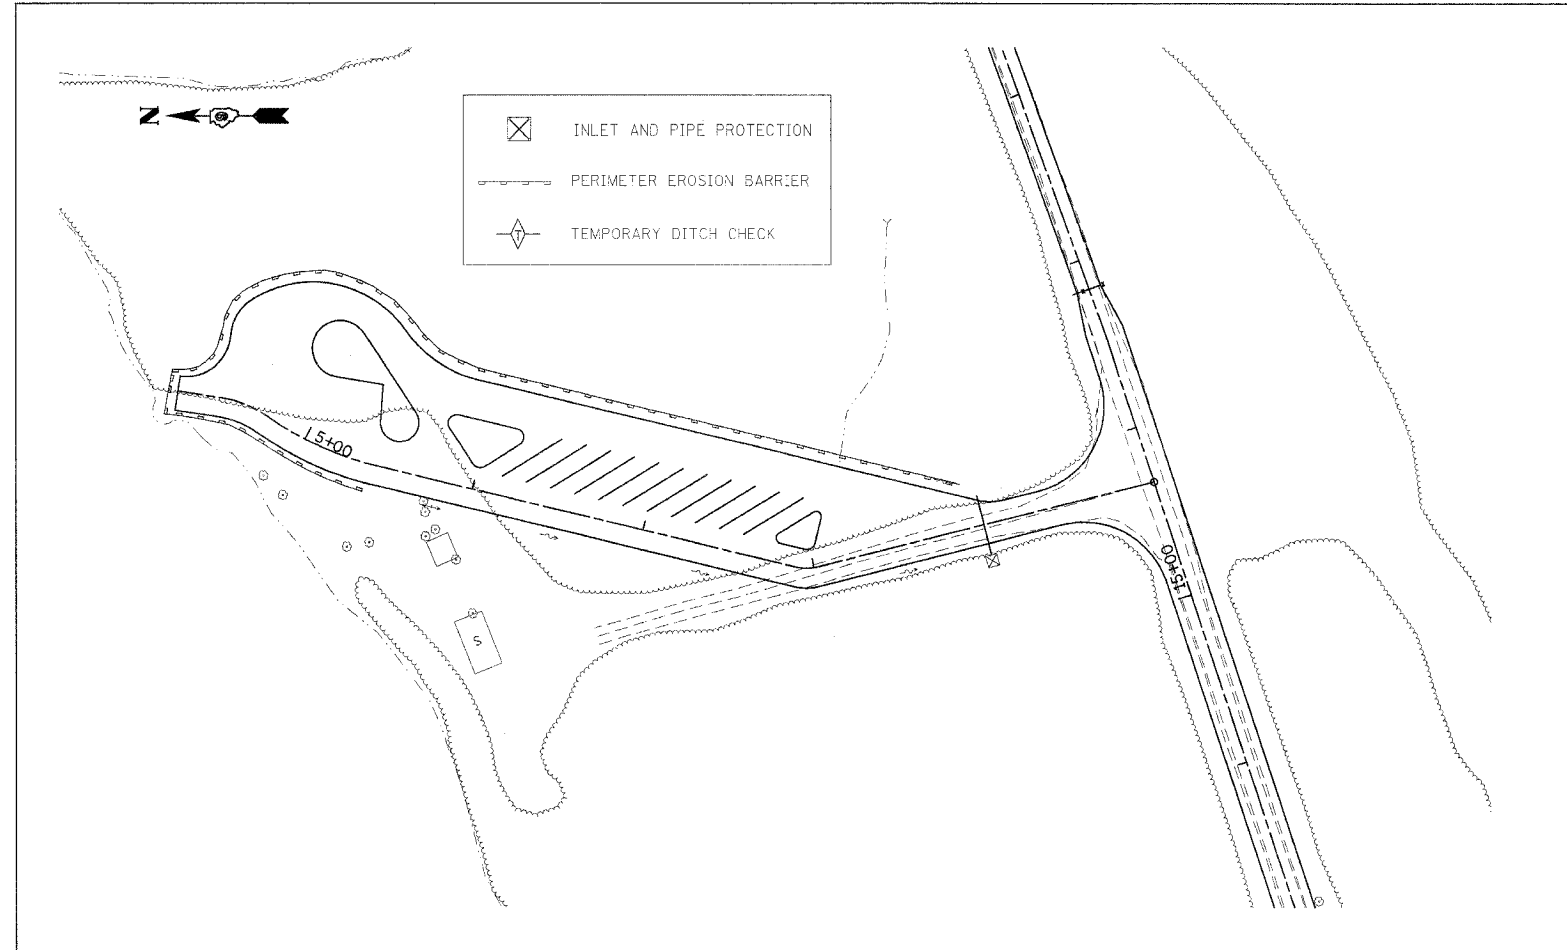

DATE: _____ BY: _____
 DRAWN BY: _____
 CHECKED BY: _____
 ALIGNED BY: _____
 NO. _____ DATE: _____
 FILE NAME: _____

DATE: _____ BY: _____
 DRAWN BY: _____
 CHECKED BY: _____
 ALIGNED BY: _____
 NO. _____ DATE: _____
 FILE NAME: _____

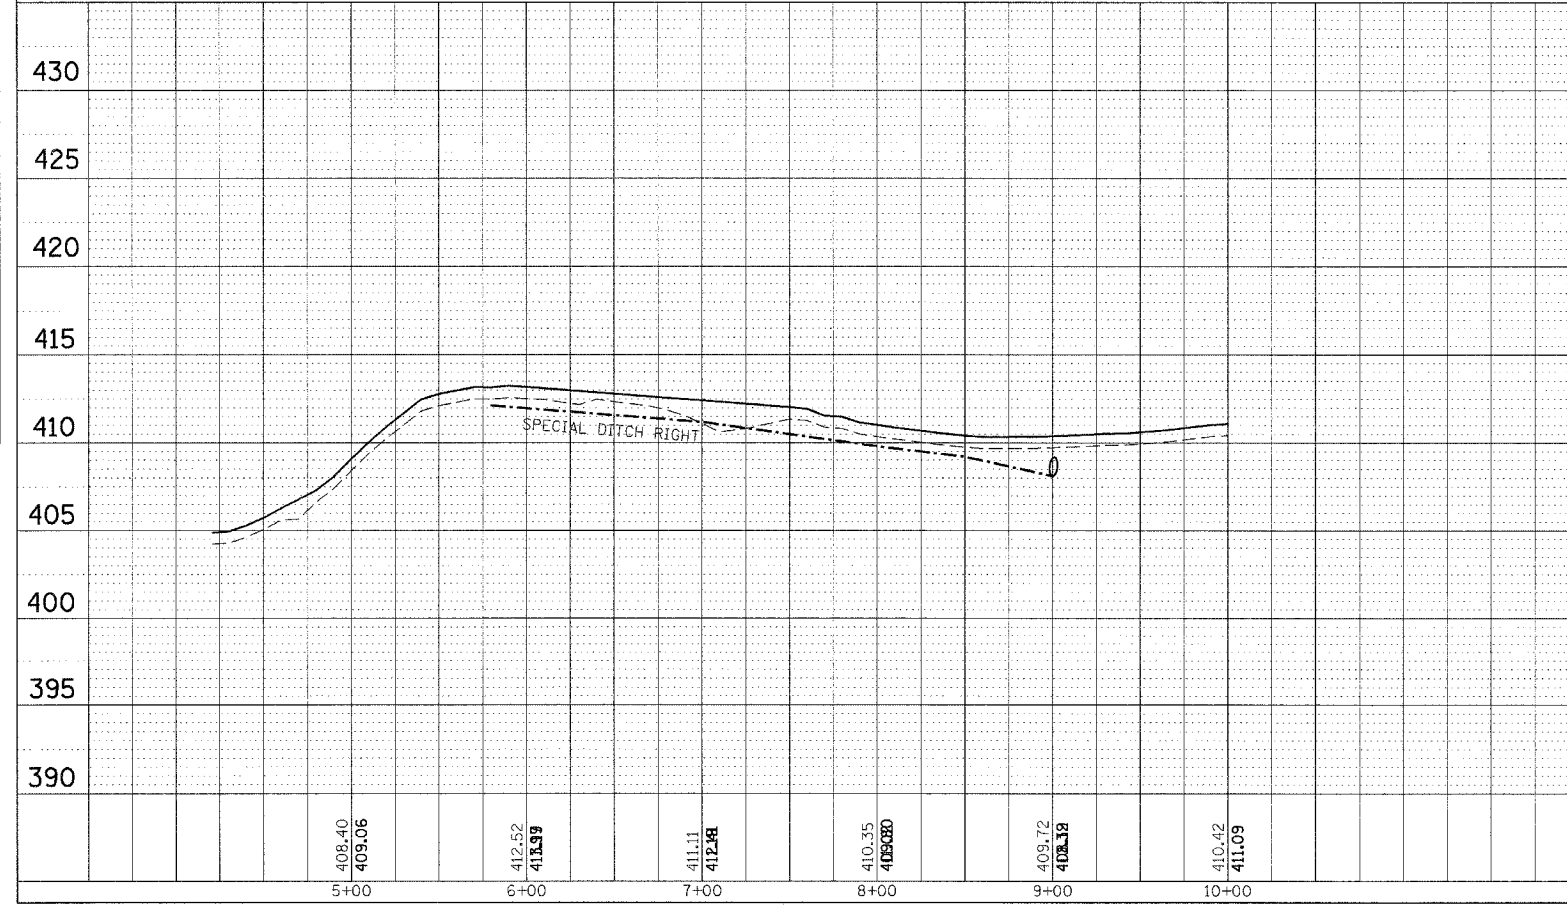

EROSION CONTROL - BOAT LOT STA 4+21.14 TO 10+00