

PROPOSED THERMOPLASTIC PAVEMENT MARKING WHITE- 4" SKIP-DASH (10' LINE-30' SPACE)- (TYP.)

PROP. HOT MIX ASPHALT SURFACE REMOVAL (2 1/2") - (TYP.)
 PROP. POLYMERIZED LEVELING BINDER (MM) IL - 4.75, N50 (3/4") - (TYP.)
 PROP. POLYMERIZED HOT MIX ASPHALT SURFACE COURSE, MIX "F", N90, (1 3/4") - (TYP.)

PROP. CONCRETE MEDIAN SURFACE REMOVAL
 PROP. TOPSOIL FURNISH AND PLACE, 12"
 PROP. SEEDING, CLASS 2A
 PROP. EROSION CONTROL BLANKET


PROPOSED CONCRETE MEDIAN SURFACE REMOVAL
 PROPOSED CONCRETE MEDIAN SURFACE, 4" (TYP.)

PROP. CONCRETE MEDIAN SURFACE REMOVAL
 PROP. TOPSOIL FURNISH AND PLACE, 12"
 PROP. SEEDING, CLASS 2A
 PROP. EROSION CONTROL BLANKET

NOTE:
 MEDIAN LESS THAN OR EQUAL TO 6 FEET SHALL BE REMOVED AND REPLACED WITH CONCRETE MEDIAN SURFACE, 4" AS SHOWN ON THE PLANS

AGGREGATE FILL REQUIRED UNDER THE CONCRETE MEDIAN SURFACE SHALL BE CONSIDERED INCIDENTAL TO THE COST OF THE "CONCRETE MEDIAN SURFACE 4"

NEW SIGNS AND POSTS SHALL BE INSTALLED AT EXISTING LOCATIONS

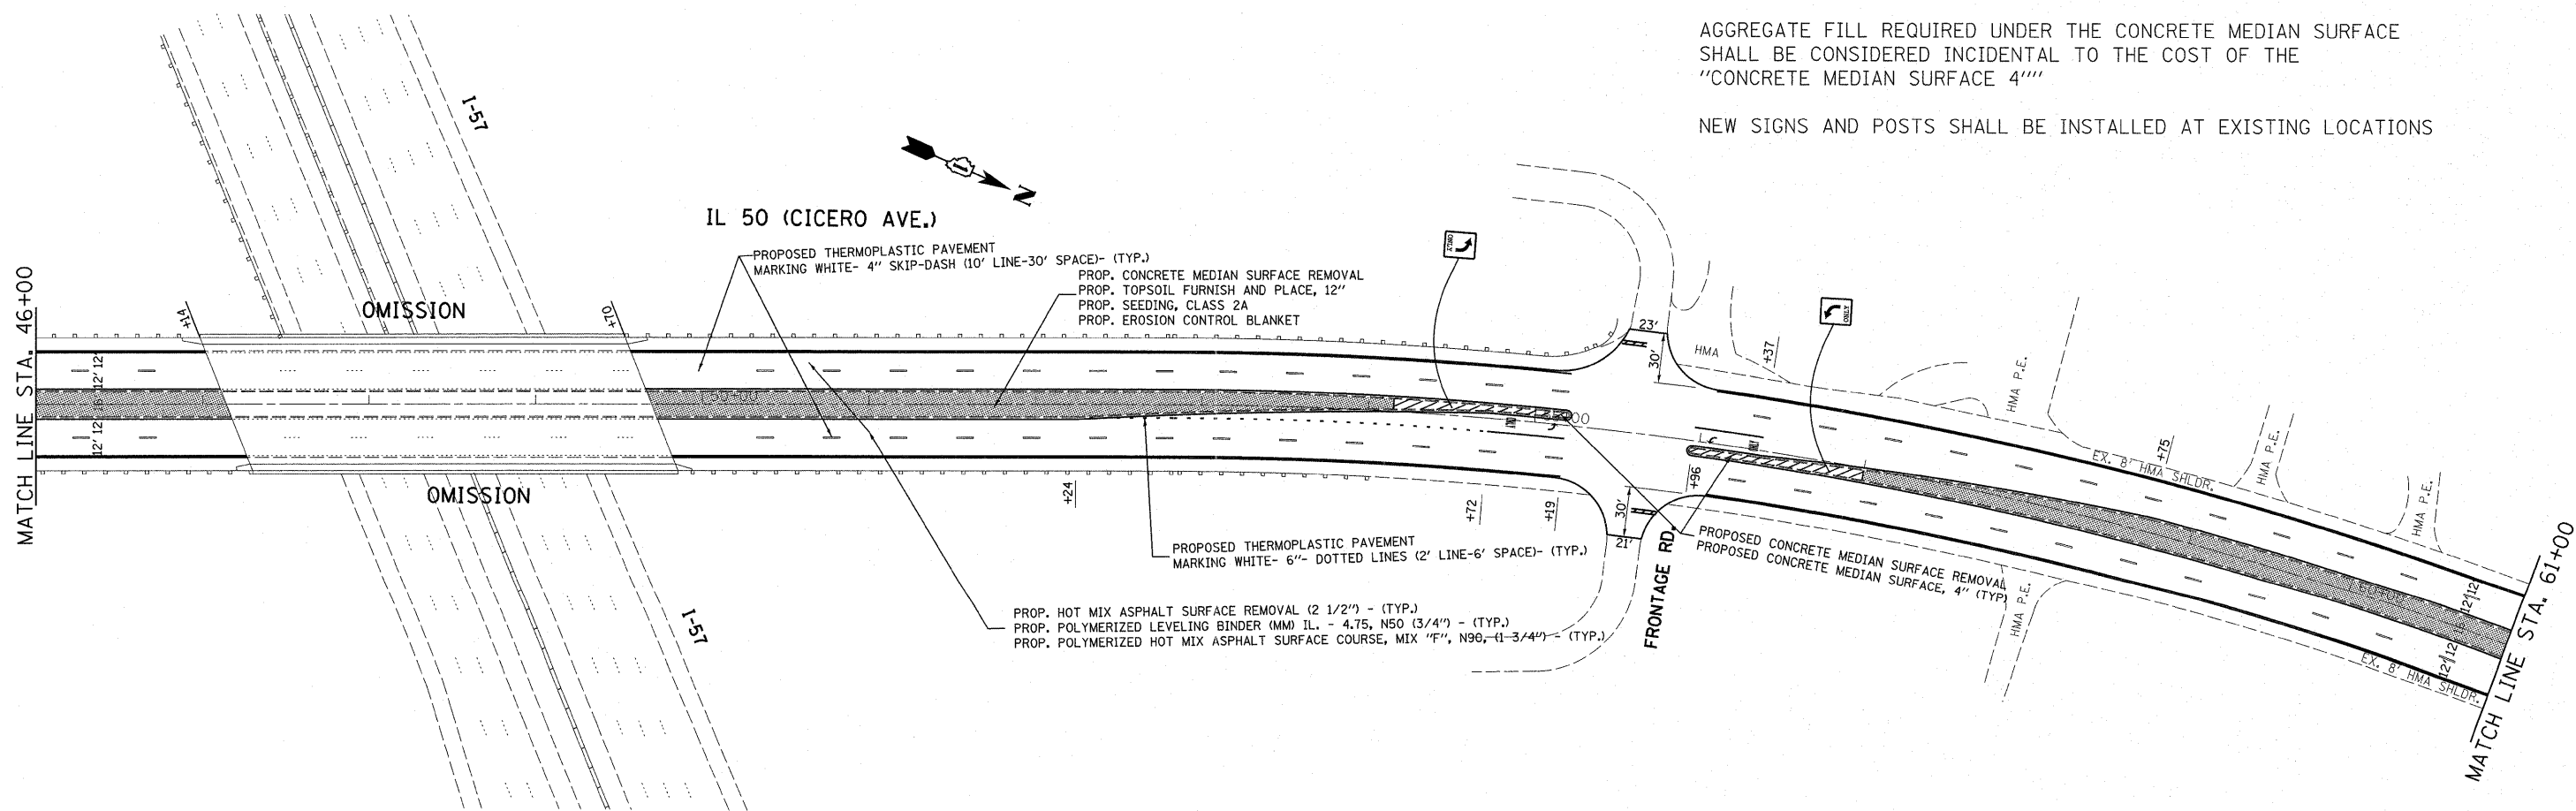

PROPOSED THERMOPLASTIC PAVEMENT MARKING WHITE- 4" SKIP-DASH (10' LINE-30' SPACE)- (TYP.)

PROP. CONCRETE MEDIAN SURFACE REMOVAL
 PROP. TOPSOIL FURNISH AND PLACE, 12"
 PROP. SEEDING, CLASS 2A
 PROP. EROSION CONTROL BLANKET

PROPOSED THERMOPLASTIC PAVEMENT MARKING WHITE- 6"- DOTTED LINES (2' LINE-6' SPACE)- (TYP.)

PROP. HOT MIX ASPHALT SURFACE REMOVAL (2 1/2") - (TYP.)
 PROP. POLYMERIZED LEVELING BINDER (MM) IL - 4.75, N50 (3/4") - (TYP.)
 PROP. POLYMERIZED HOT MIX ASPHALT SURFACE COURSE, MIX "F", N90, (1 3/4") - (TYP.)

PROPOSED CONCRETE MEDIAN SURFACE REMOVAL
 PROPOSED CONCRETE MEDIAN SURFACE, 4" (TYP.)

FILE NAME =	USER NAME = guillaumefp	DESIGNED -	REVISED -	STATE OF ILLINOIS DEPARTMENT OF TRANSPORTATION	IL. RTE 50 (CICERO AVE.) (147th ST. TO 175th ST.) ROADWAY & PAVEMENT MARKING PLAN	F.A.P. RTE.	SECTION	COUNTY	TOTAL SHEETS	SHEET NO.	
c:\pwork\pwork\guillaumefp\d2008043\163110-shi-plan.dgn		DRAWN -	REVISED -			350	101 EXT-RS-2	COOK	33	8	
PLOT SCALE = 5/8"=20'00" / in.		CHECKED -	REVISED -			CONTRACT NO. 60L03					
PLOT DATE = 11/3/2011		DATE -	REVISED -			ILLINOIS FED. AID PROJECT					