


- LEGEND:
- TOPSOIL FURNISH AND PLACE, 4"
  - SODDING, SALT TOLERANT
  - EROSION CONTROL BLANKET
  - INLET FILTERS

+XX  
SF INDICATES PARTIAL STATION TAKEN OFF OF S. FRONTAGE RD.

+XX  
PL INDICATES PARTIAL STATION TAKEN OFF OF PALATINE RD.

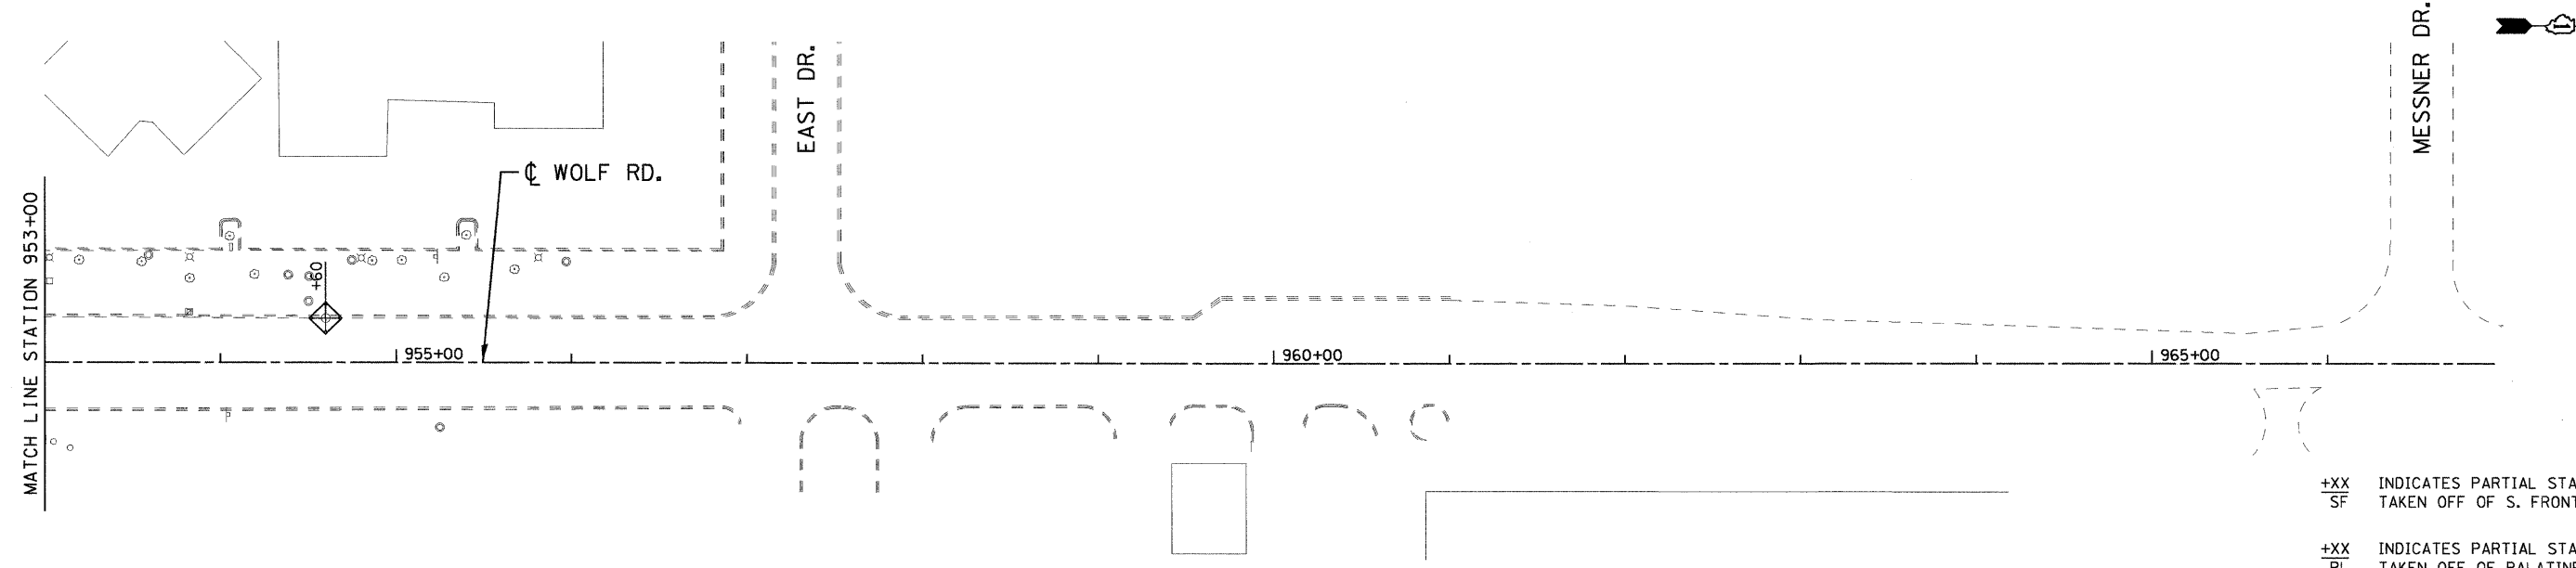

+XX  
SF INDICATES PARTIAL STATION TAKEN OFF OF S. FRONTAGE RD.

+XX  
PL INDICATES PARTIAL STATION TAKEN OFF OF PALATINE RD.

FILE NAME = G:\projects\2102185\_009\CADD\Civil\Sheet\002\0162462-16\erodt-eros.dgn



USER NAME = zpiemid	DESIGNED - DLP	REVISED -
PLOT SCALE = 50.00' / IN.	DRAWN - ENTRAN	REVISED -
PLOT DATE = 12/6/2011	CHECKED - TMH	REVISED -
	DATE - 10/28/11	REVISED -

**STATE OF ILLINOIS  
DEPARTMENT OF TRANSPORTATION**

**WOLF ROAD OVER PALATINE ROAD  
EROSION CONTROL AND LANDSCAPING PLAN**

SCALE: 50.00' / IN. SHEET NO. OF SHEETS STA. TO STA.

F.A.U. RTE. 2692	SECTION 1415B-1	COUNTY COOK	TOTAL SHEETS 72	SHEET NO. 20
CONTRACT NO. 60M52				
FED. ROAD DIST. NO. 1 ILLINOIS FED. AID PROJECT				