


- LEGEND:**
- TOPSOIL, EROSION CONTROL BLANKET
  - PERIMETER EROSION BARRIER
  - TEMPORARY DITCH CHECK
  - INLET FILTER

**EROSION CONTROL PLAN**

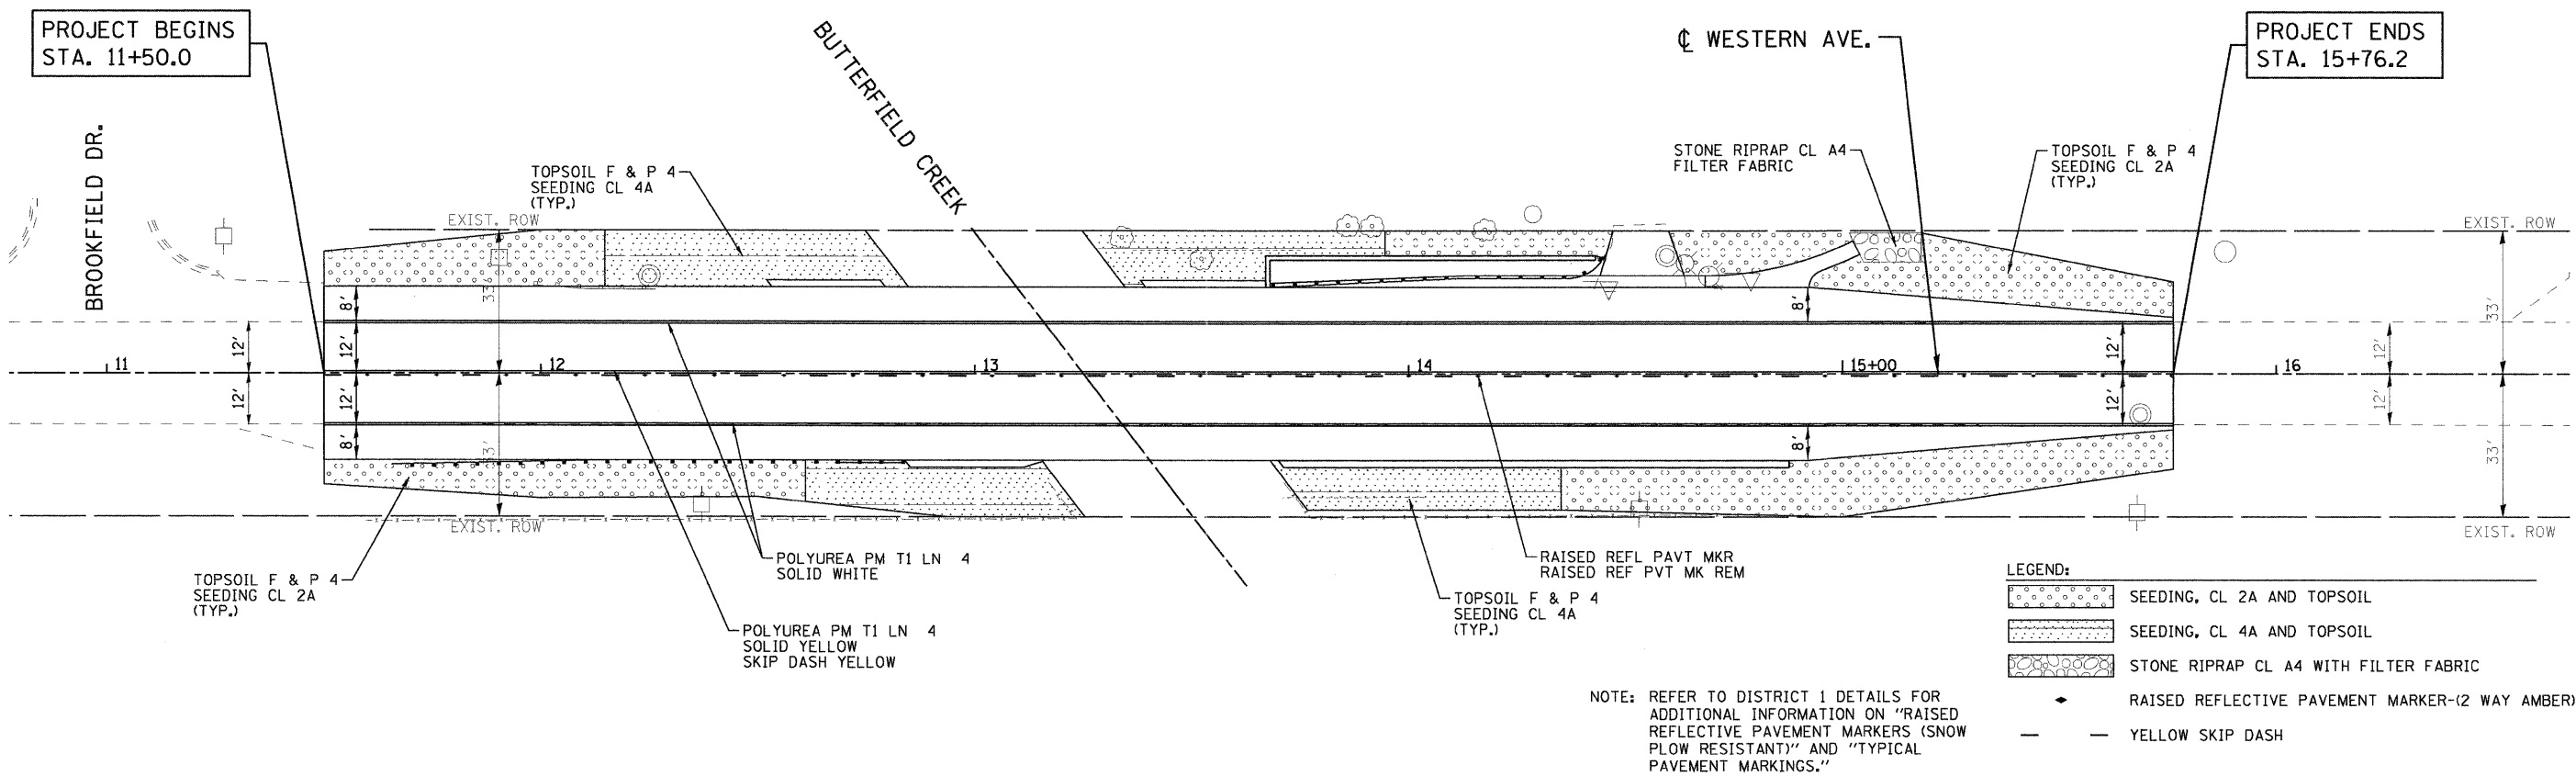

- LEGEND:**
- SEEDING, CL 2A AND TOPSOIL
  - SEEDING, CL 4A AND TOPSOIL
  - STONE RIPRAP CL A4 WITH FILTER FABRIC
  - RAISED REFLECTIVE PAVEMENT MARKER-(2 WAY AMBER) 80' C-C
  - YELLOW SKIP DASH

NOTE: REFER TO DISTRICT 1 DETAILS FOR ADDITIONAL INFORMATION ON "RAISED REFLECTIVE PAVEMENT MARKERS (SNOW PLOW RESISTANT)" AND "TYPICAL PAVEMENT MARKINGS."

FILE NAME = g:\projects\2102195\_0208\cadd\civil\sheet\002\0160M78-09\sheet-pmk.dgn



USER NAME = zpiemud	DESIGNED - DJB	REVISED -
PLOT SCALE = 20.00' / IN.	DRAWN - ENTRAN	REVISED -
PLOT DATE = 12/5/2011	CHECKED - TMH	REVISED -
	DATE - 10/28/11	REVISED -

**STATE OF ILLINOIS  
DEPARTMENT OF TRANSPORTATION**

**WESTERN AVENUE OVER BUTTERFIELD CREEK  
EROSION CONTROL PLAN, LANDSCAPING & PAVEMENT MARKING**

SCALE: 20.00' / IN. SHEET NO. OF SHEETS STA. TO STA.

LANDSCAPING & PAVEMENT MARKING				
FAU RTE.	SECTION	COUNTY	TOTAL SHEETS	SHEET NO.
2845	0505-B	COOK	52	10
FAU ROUTE 2845			CONTRACT NO. 60M78	
FED. ROAD DIST. NO. 1 ILLINOIS FED. AID PROJECT				