


- 1 BRIDGE APPROACH PAVEMENT CONNECTOR (PCC)
- 2 PORTLAND CEMENT CONCRETE PAVEMENT, 8" (JOINTED)
- 3 AGGREGATE SUBGRADE, 12"
- 4 COMBINATION CURB AND GUTTER, TYPE B-6.12
- 5 PORTLAND CEMENT CONCRETE SIDEWALK 5 INCH
- 6 PORTLAND CEMENT CONCRETE DRIVEWAY PAVEMENT, 6 INCH
- 7 DETECTABLE WARNINGS
- DEPRESSED CURB

- (A) STRUCTURE TO BE ADJUSTED
- (C) STRUCTURE TO BE CLEANED

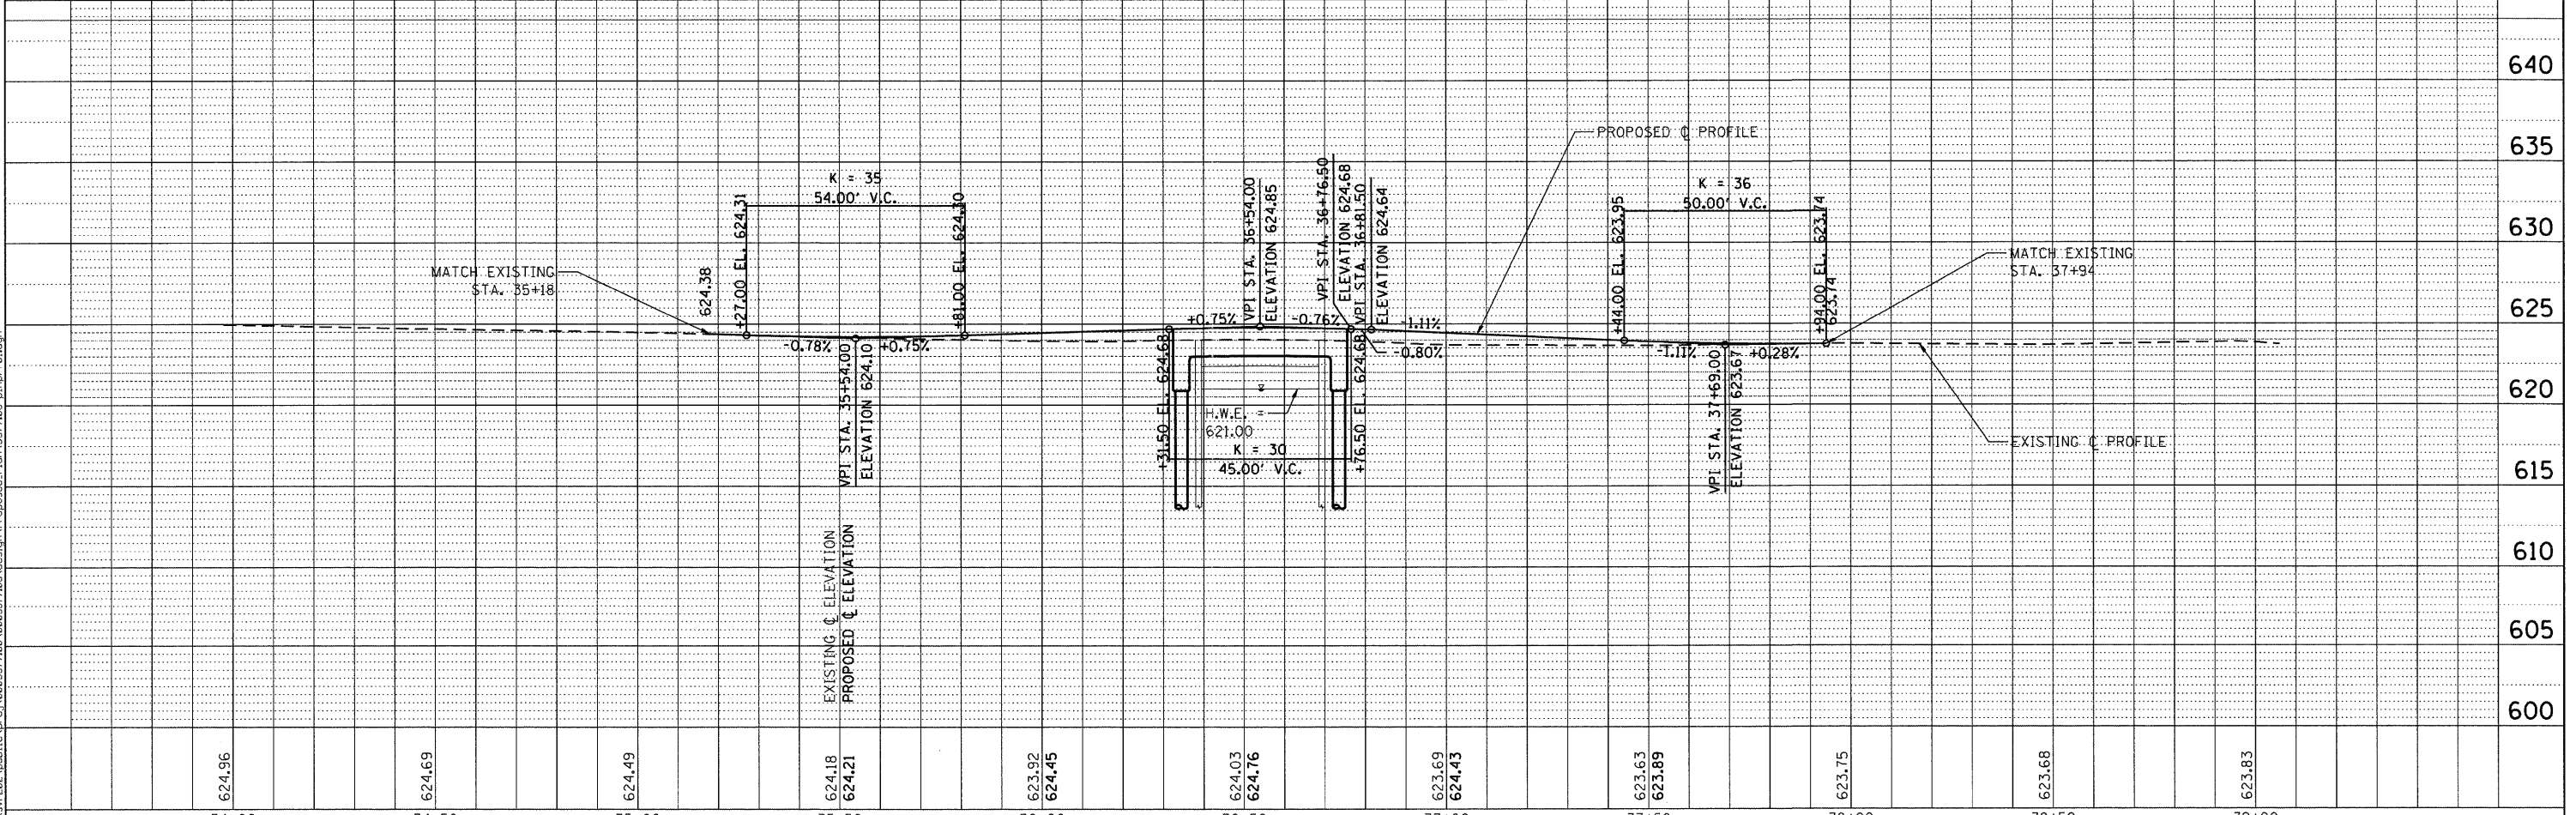

ENGINEERING CONSULTANT Ciorba Group, Inc. CONSULTING ENGINEERS 2007 North County Road 400, Suite 402 Chicago, Illinois 60656 Tel: 773.774.4000 Fax: 773.779.4014 Email: drc@cgiorba.com		USER NAME = wlancoaster DESIGNED - WBL DRAWN - WBL CHECKED - MJL DATE - 10/17/11		REVISED - REVISED - REVISED - REVISED -		STATE OF ILLINOIS DEPARTMENT OF TRANSPORTATION				FAU 2742 / 5TH AVENUE OVER SILVER CREEK PROPOSED PLAN AND PROFILE				F.A.U. SECTION COUNTY TOTAL SHEETS SHEET NO. 2742 3222-W-BR COOK 51 13	
PLOT SCALE = 20.0000' / IN. PLOT DATE = 10/26/2011		DATE - 10/17/11		SCALE: 1" = 20' SHEET NO. OF SHEETS STA. TO STA.				CONTRACT NO. 62116 ILLINOIS FED. AID PROJECT							