

SCHEDULE OF QUANTITIES

ITEM	IL. RTE. 64 STAGES		RESURFACING	TOTAL	UNIT	
	I	WINTER				II
WET RFLCT TAPE TY III, L&S	34.6		179.3	213.9	SQ FT	
WET RFLCT TAPE TY III, 4"	2,386	3,500	6,124	12,010	FOOT	
WET RFLCT TAPE TY III, 6"	338		166	504	FOOT	
WET RFLCT TAPE TY III, 12"	174			174	FOOT	
WET RFLCT TAPE TY III, 24"			174	174	FOOT	
WORK ZONE PAVT MK REM		1,600	2,647	1,661	5,908	FOOT
TEMP PAVT MK, L&S	246.4		242.2	908	1,397	SQ FT
TEMP PAVT M LINE, 4"	31,088		22,861	6,800	60,749	FOOT
TEMP PAVT M LINE, 6"	1,350		2,661	5,030	9,041	FOOT
TEMP PAVT M LINE, 8"			111	111	FOOT	
TEMP PAVT M LINE, 12"			677	677	FOOT	
TEMP PAVT M LINE, 24"	289		376	699	1,364	FOOT
TEMP RAISED REF PVT MKR	166	60	165	391	EACH	
PAVT MARKING REMOVAL	6,045		160	6,205	SQ FT	
SHORT-TERM PAVT MKING	750		750	4,983	FOOT	
TEMPORARY PAVEMENT	33	866		899	SQ YD	
TEMPORARY SIDEWALK	200		200	400	SQ FT	







LEGEND

- (A) TEMPORARY PAVEMENT MARKING - 4" WHITE LINE
 - (B) TEMPORARY PAVEMENT MARKING - 4" WHITE SKIP-DASH LINE, 10' DASH WITH 30' SPACE
 - (C) TEMPORARY PAVEMENT MARKING - 2-4" YELLOW LINES @ 11" C-C & TEMPORARY RAISED REFLECTIVE PAVEMENT MARKERS, 2-WAY, AMBER @ 50' C-C.
 - (D) TYPE I OR II BARRICADE WITH STEADY-BURN LIGHT
 - (1) SODDING (SALT TOLERANT) & FURNISHING AND PLACING TOPSOIL, 4"
 - (2) P.C.C. SIDEWALK 5" WITH 3" AGGREGATE SUB-BASE
 - (3) COMB. CONCRETE CURB AND GUTTER, TYPE B-6.24
 - (4) HOT MIX ASPHALT PAVEMENT 1 1/4" OR COMB. CONCRETE CURB & GUTTER, TYPE B-6.24 (SPECIAL)
 - (5) P.C.C. PAVEMENT 9 3/4" (JOINTED)
- * USE WET TEMPORARY PAVEMENT MARKING TAPE TYPE III

F.A.P. RTE.	SECTION	COUNTY	TOTAL SHEETS	SHEET NO.
307	129-R-2	KANE	243	27
STA.		TO STA.		
FED. ROAD DIST. NO. 1		ILLINOIS	FED. AID PROJECT	
CONTRACT NO. 62195				

WINTER STAGE NOTES:

- PLACE COMBINATION CONCRETE CURB AND GUTTER, TYPE B-6.12 FROM STA. 82+00 TO STA. 83+15 TO CLOSE RAILROAD GAP FOR WINTER STAGE DRAINAGE.
- EXCAVATE PARKWAY GRASS TO MEET TEMPORARY PAVEMENT AT 1:2 MAXIMUM SLOPES. PLACE TEMPORARY EROSION CONTROL SEEDING ON EXCAVATED SLOPES.
- PLACE TEMPORARY AGGREGATE IN EXCAVATED AREAS SHOWN FOR WINTER STAGE. TEMPORARY AGGREGATE SHALL CONSIST OF ASPHALT GRINDINGS, OR EQUIVALENT, OR AS DIRECTED BY THE ENGINEER. TEMPORARY AGGREGATE SHALL BE INCLUDED IN THE COST OF TEMPORARY PAVEMENT.

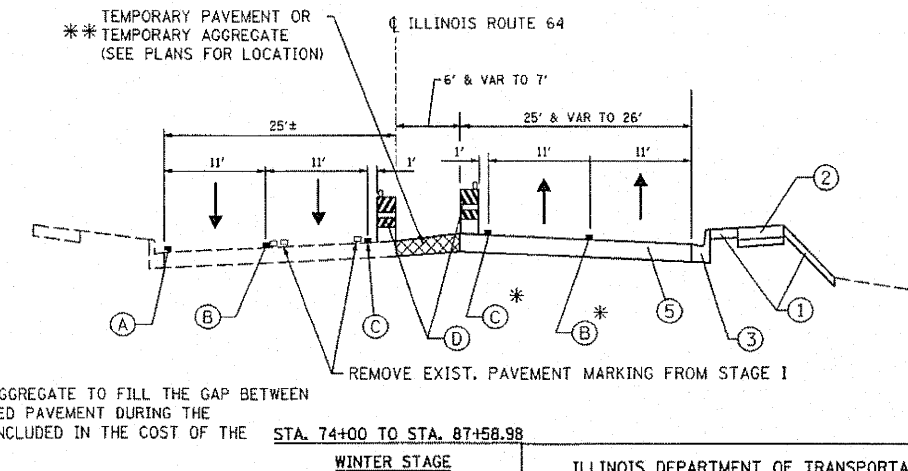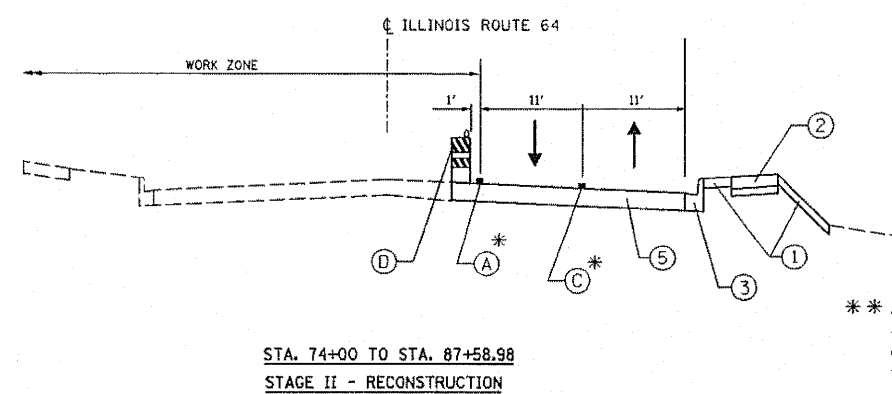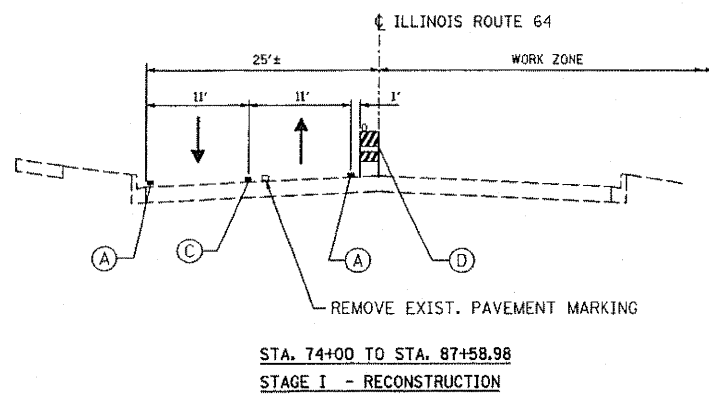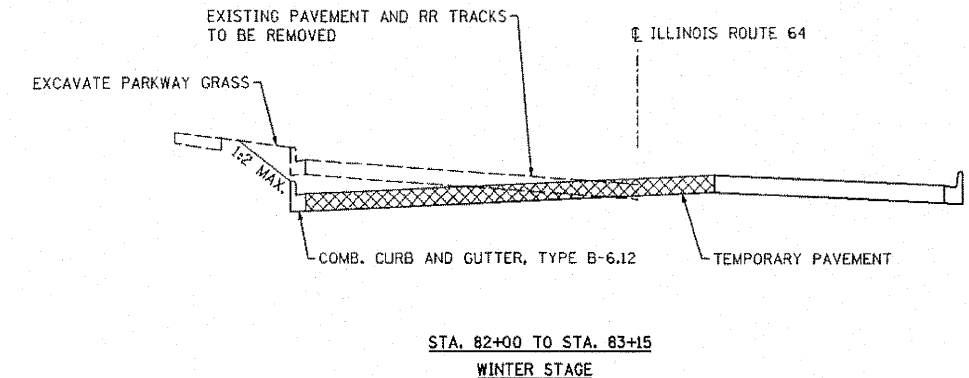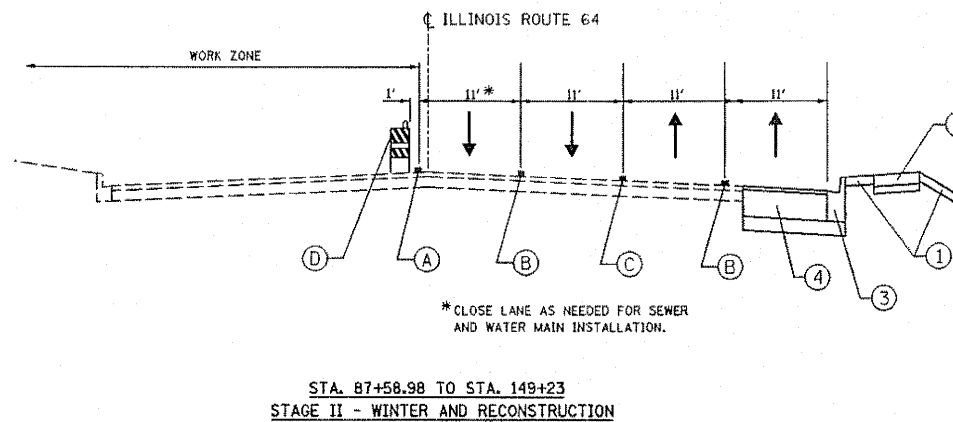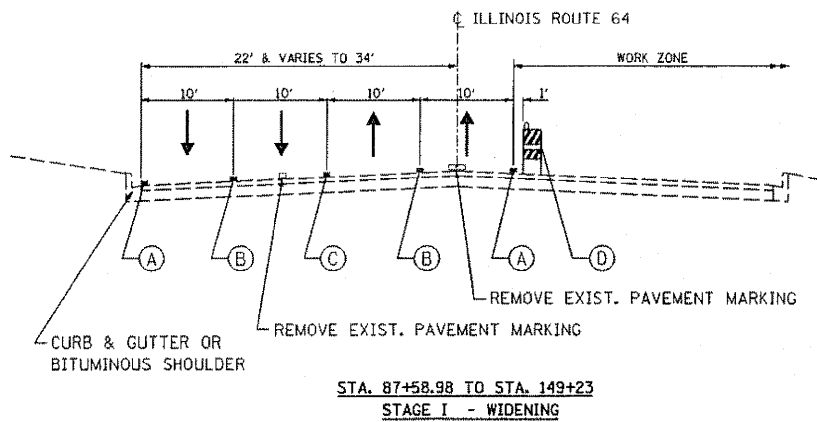

CHRISTIAN-ROGE & ASSOCIATES, INC.
ENGINEERS-PLANNERS-SURVEYORS
211 WEST WACKER DRIVE
CHICAGO, ILLINOIS 60606
1-312-372-2023 FAX: 1-312-372-5274

REVISIONS	
NAME	DATE

ILLINOIS DEPARTMENT OF TRANSPORTATION
SUGGESTED STAGES OF CONSTRUCTION
TYPICAL M.O.T. SECTIONS AND
SCHEDULE OF QUANTITIES
ILLINOIS ROUTE 64

SCALE: 1" = 50'
DATE: NOVEMBER 17, 2011

DRAWN BY B.K.
CHECKED BY S.J.P.