
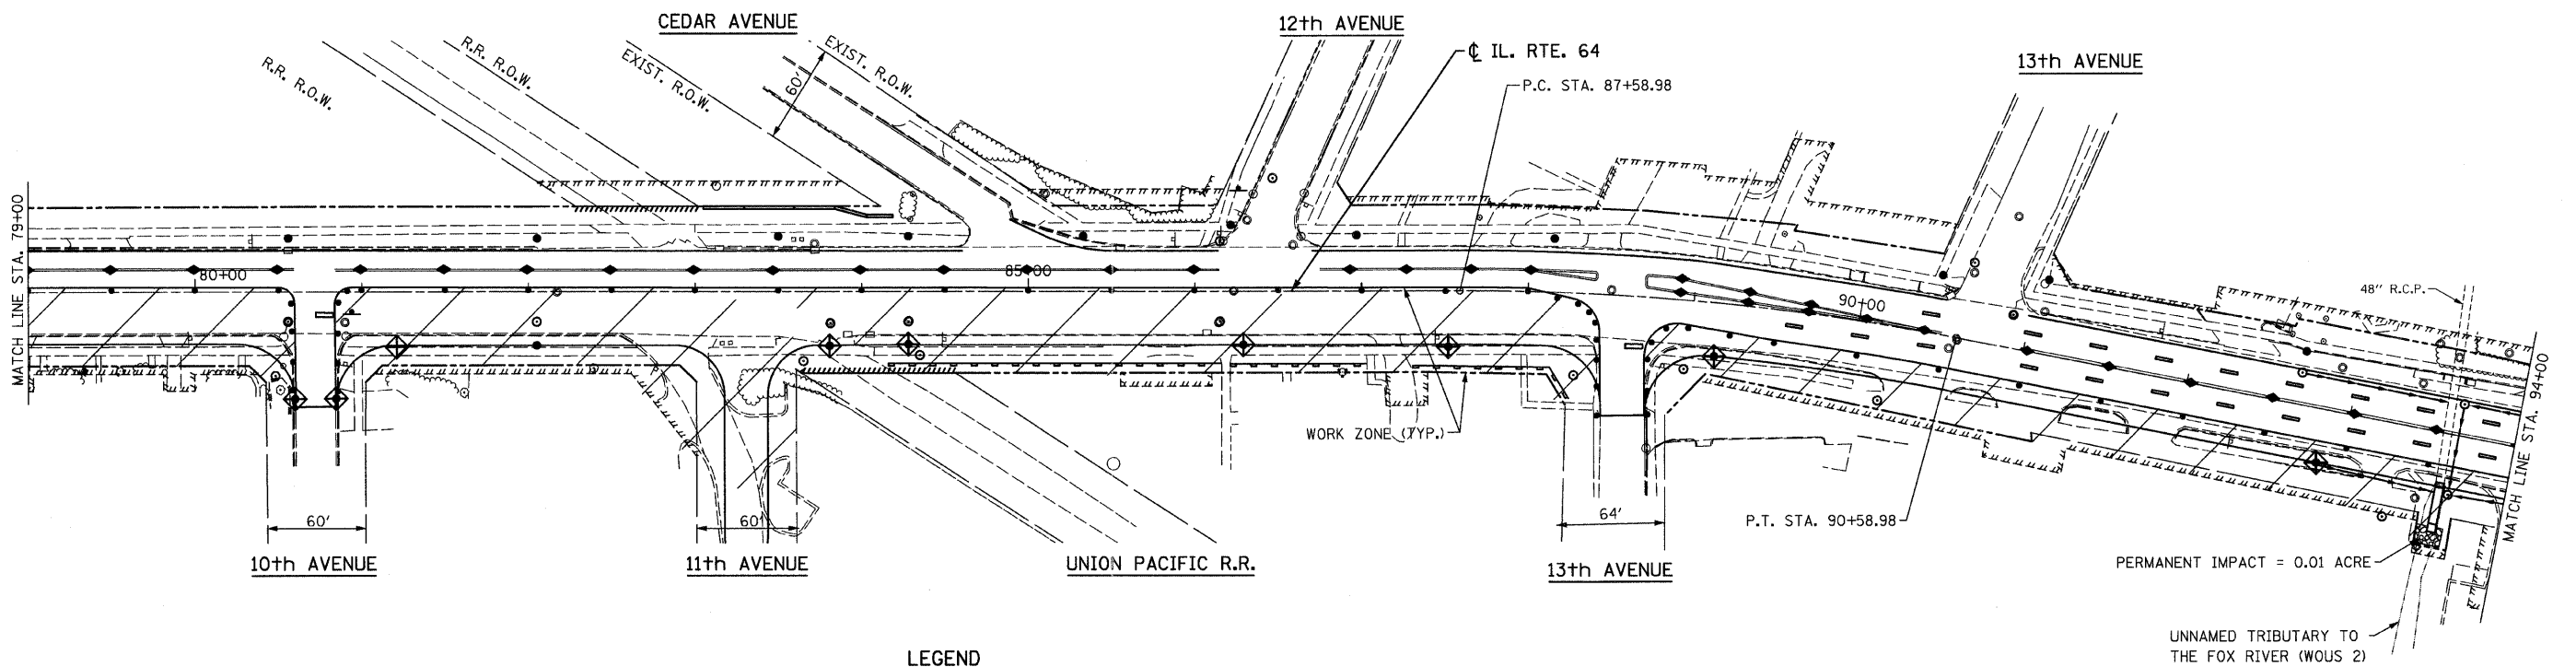


| | | | | |
|-----------------------|----------|------------------|--------------|-----------|
| F.A.P. RTE. | SECTION | COUNTY | TOTAL SHEETS | SHEET NO. |
| 307 | 129-R-2 | KANE | 243 | 34 |
| STA. | TO STA. | | | |
| FED. ROAD DIST. NO. 1 | ILLINOIS | FED. AID PROJECT | | |
| CONTRACT NO. 62195 | | | | |

EROSION CONTROL NOTES:

1. TEMPORARY DITCH CHECKS SHALL BE INSTALLED AS SOON AS POSSIBLE.
2. TEMPORARY EROSION CONTROL SEEDING SHALL BE USED ON THIS PROJECT. TEMPORARY EROSION CONTROL BLANKET WILL ALSO NEED TO BE INSTALLED AS NOTED.
3. TEMPORARY EROSION CONTROL DEVICES SHALL BE CONSTRUCTED AS SHOWN ON THE PLANS OR AS DIRECTED BY THE ENGINEER.
4. PERIMETER EROSION BARRIER SHALL BE INSTALLED ALONG CONTOUR PER BDE DESIGN MANUAL CHAPTER 41, PAGE 41.3-4.
5. QUANTITIES HAVE BEEN INCLUDED IN THE PLANS FOR STABILIZED CONSTRUCTION ENTRANCES. THESE SHALL BE PLACED AS NEEDED BY THE CONTRACTOR.
6. INLET AND PIPE PROTECTION TO BE INSTALLED FOLLOWING INSTALLATION OF THAT STRUCTURE OR CULVERT. STRAW BALES SHALL NOT BE ALLOWED. USE A COMBINATION OF TEMPORARY SEED, EROSION CONTROL BLANKET, AND TEMPORARY DITCH CHECKS FOR INLET AND PIPE PROTECTION.
7. ALL RIP RAP SHALL BE PLACED ON FILTER FABRIC.
8. QUANTITIES FOR MULCH METHOD 1 TO 2 HAVE BEEN INCLUDED IN THE CONTRACT FOR USE BY THE CONTRACTOR AS NEEDED BASED ON FIELD CONDITIONS.
9. QUANTITIES FOR ABOVE GRADE INLET PROTECTION HAVE BEEN INCLUDED IN THE CONTRACT FOR USE BY THE CONTRACTOR.

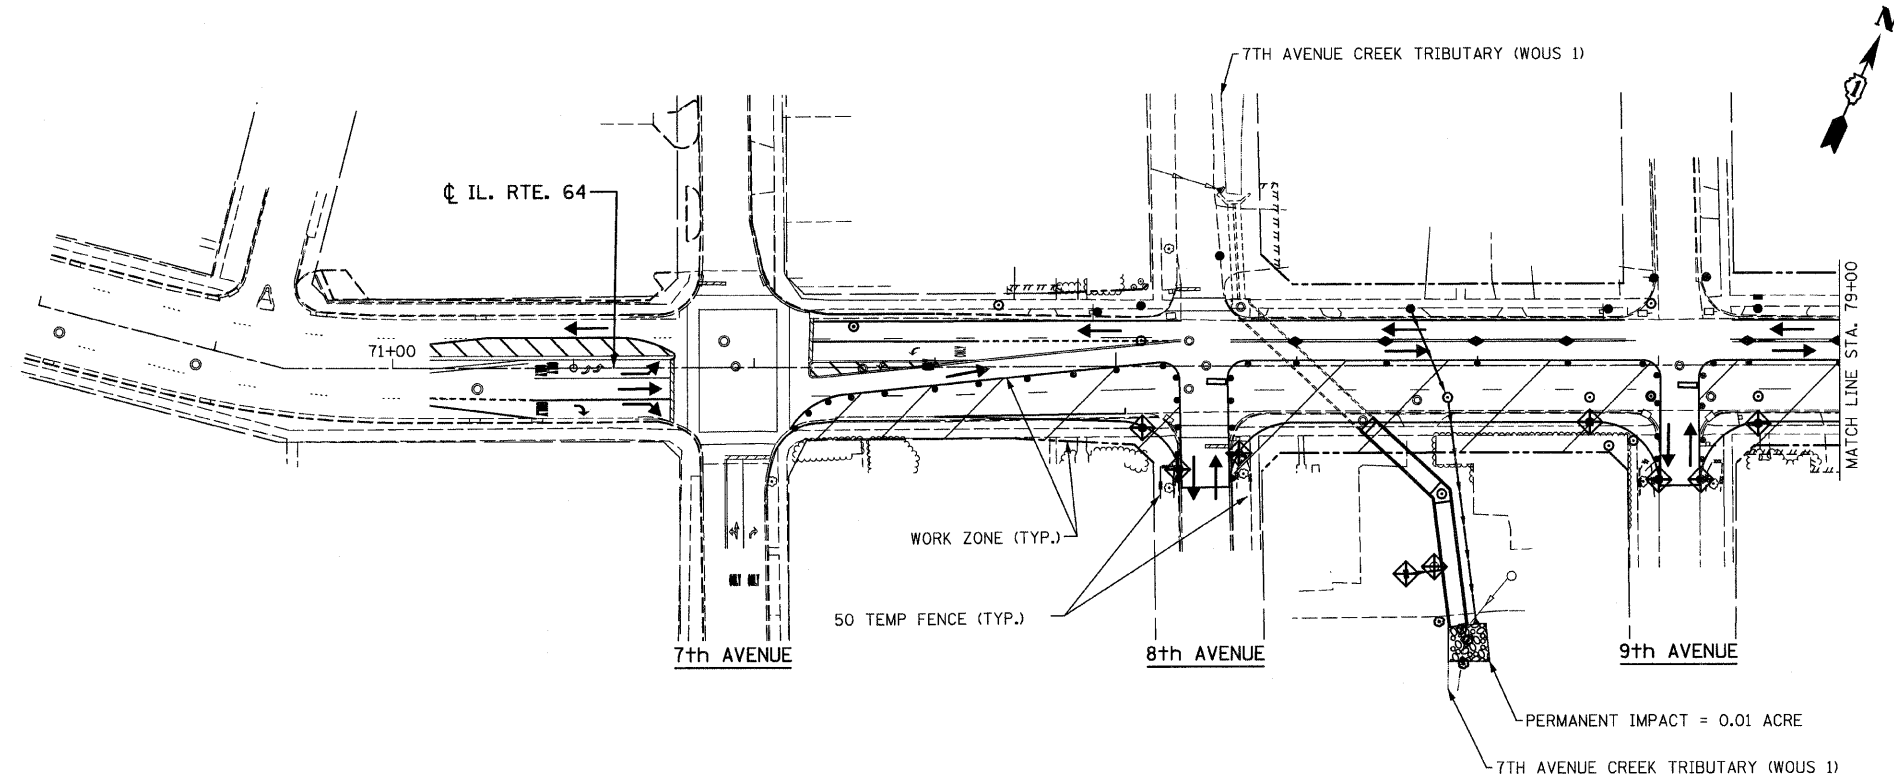

LEGEND

- TEMPORARY FENCE
- PERIMETER EROSION BARRIER
- ◆ INLET AND PIPE PROTECTION
- ▨ WORK ZONE
- PROPOSED CATCHBASIN

NOTE: INSTALL 17 INLET FILTERS THIS SHEET.

CHRISTIAN-ROGE & ASSOCIATES, INC.
 ENGINEERS-PLANNERS-SURVEYORS
 211 WEST WACKER DRIVE
 CHICAGO, ILLINOIS 60606
 1-312-372-2023 FAX: 1-312-372-5274

| REVISIONS | |
|-----------|------|
| NAME | DATE |
| | |
| | |
| | |
| | |

ILLINOIS DEPARTMENT OF TRANSPORTATION
EROSION CONTROL PLAN - STAGE I
 STA. 74+00 TO STA. 94+00
 ILLINOIS ROUTE 64
 SCALE: 1" = 50'
 DATE: AUGUST 10, 2011
 DRAWN BY B.K.
 CHECKED BY S.J.P.

FILE NAME = erocn01a-154.dgn
 PLOT DATE = 9/12/2011
 PLOT SCALE = 50.0000 Ft / IN.