


F.A.P. RTE.	SECTION	COUNTY	TOTAL SHEETS	SHEET NO.
307	129-R-2	KANE	243	35
STA.		TO STA.		
FED. ROAD DIST. NO. 1		ILLINOIS	FED. AID PROJECT	
CONTRACT NO. 62195				


CITY OF ST. CHARLES

HUNT CLUB DRIVE

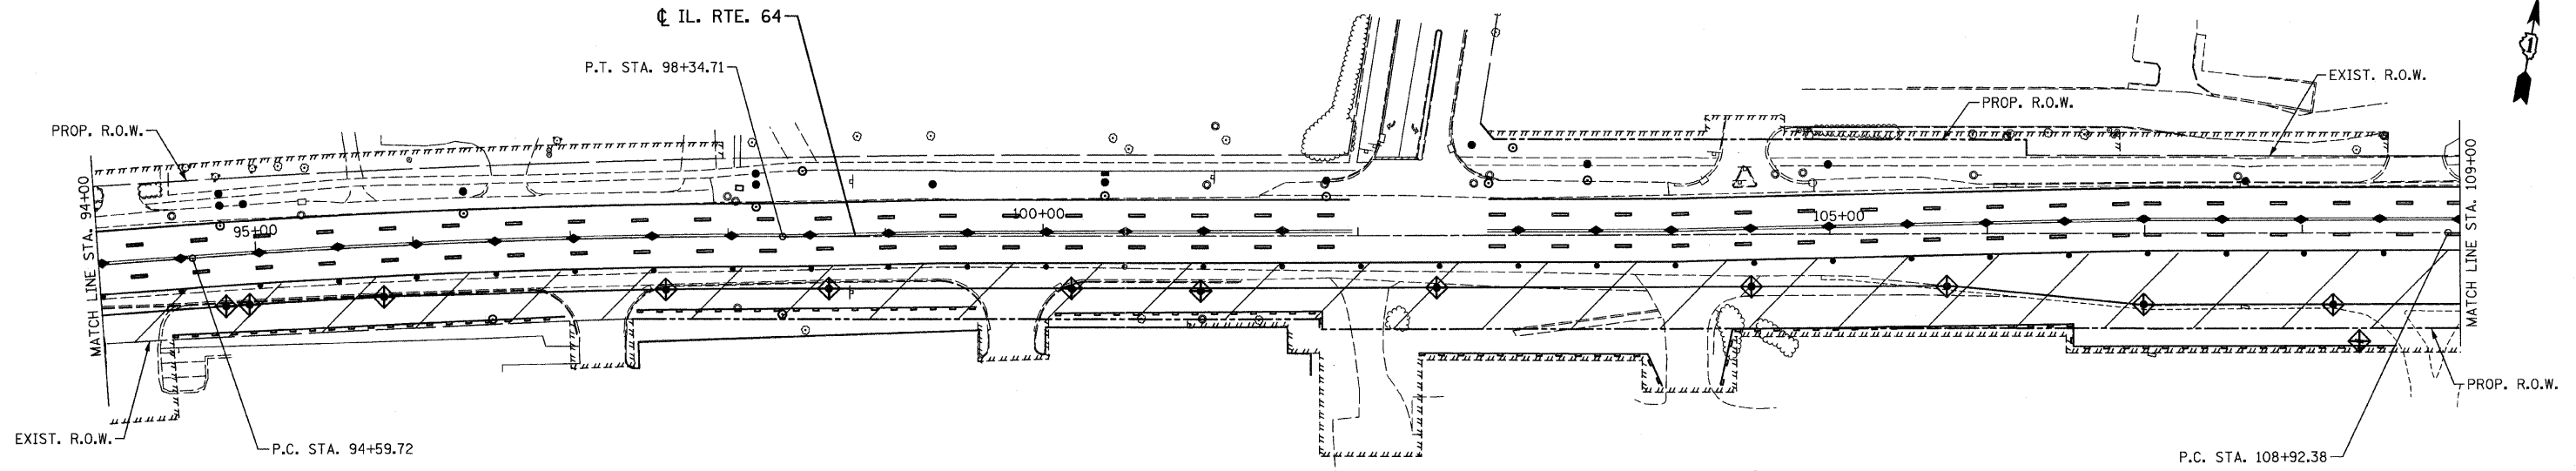

NOTE: STA 100+00 TO 109+00 - STEEP EMBANKMENT  
PLACE TEMPORARY EROSION CONTROL BLANKET AS NEEDED.

N. TYLER ROAD

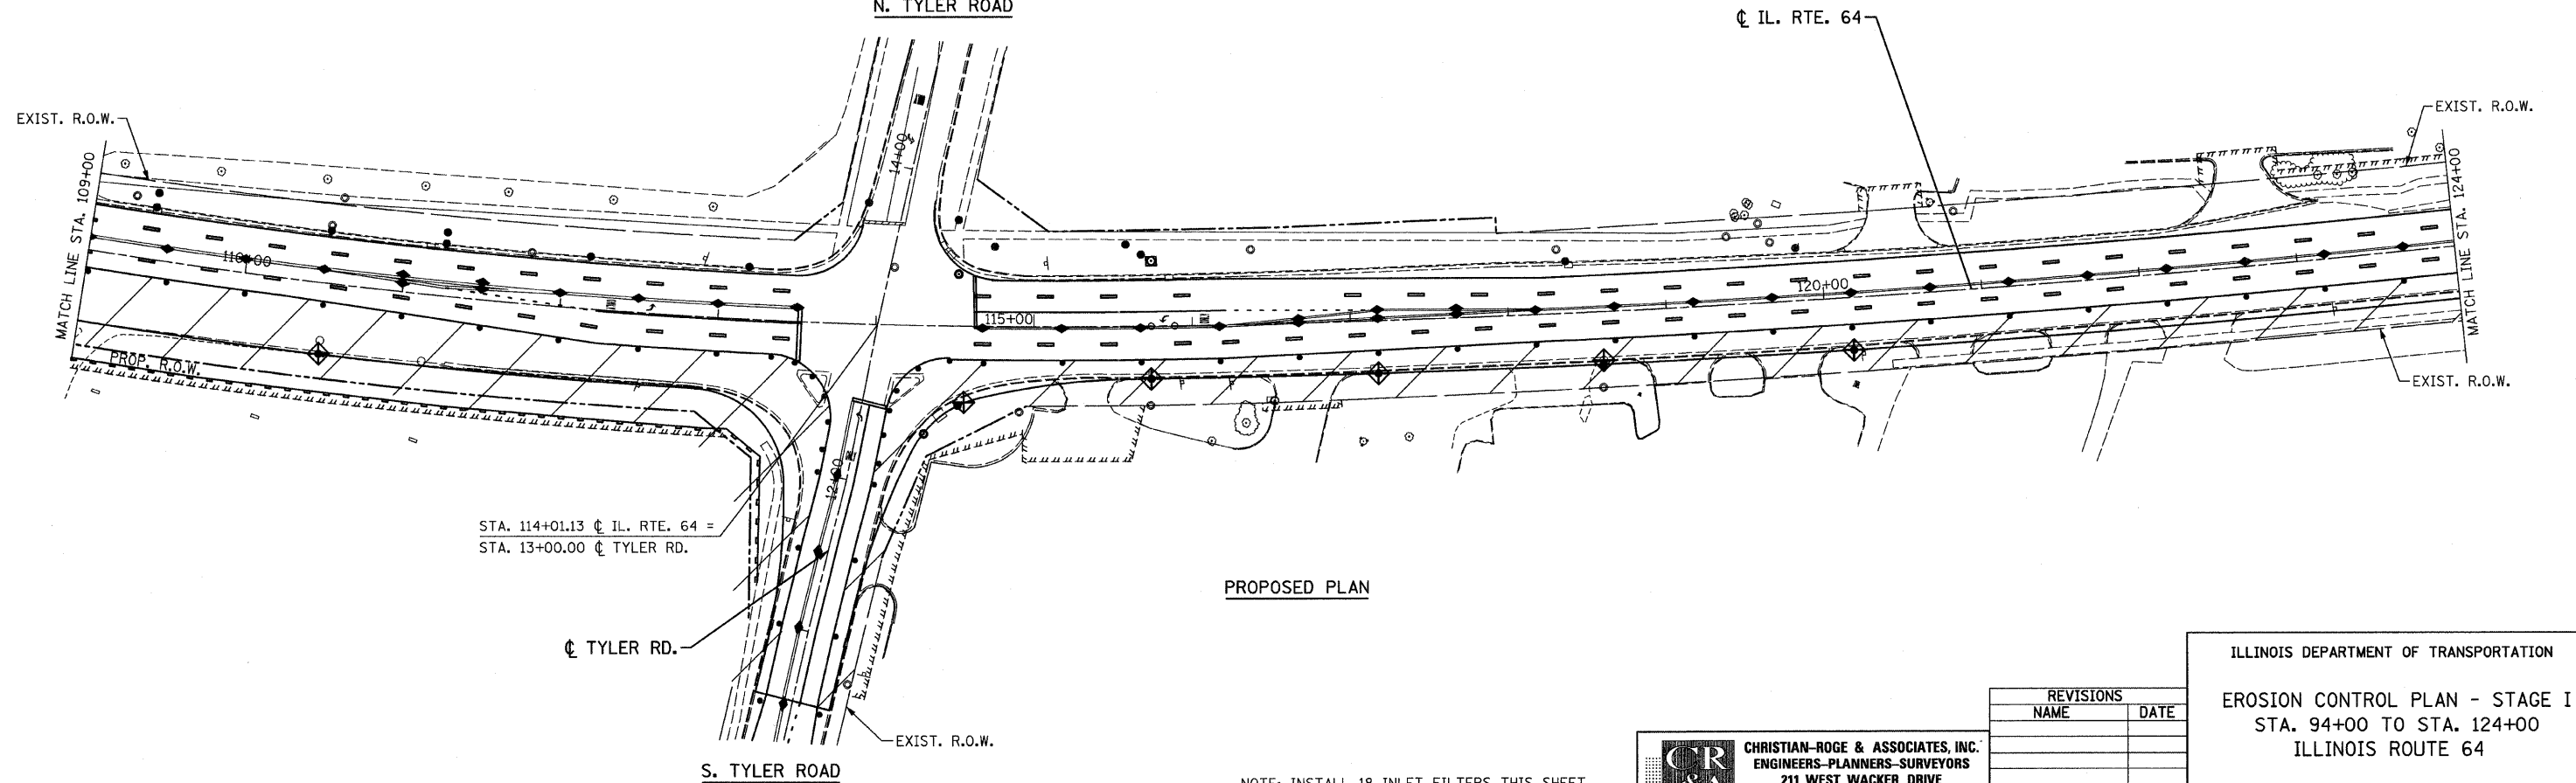

PROPOSED PLAN

NOTE: INSTALL 18 INLET FILTERS THIS SHEET.

FILE NAME = erosion@1b-654.dgn  
PLOT DATE = 9/12/2011  
PLOT SCALE = 60.00000 Ft. / IN.

**CR & A**  
**CHRISTIAN-ROGE & ASSOCIATES, INC.**  
 ENGINEERS-PLANNERS-SURVEYORS  
 211 WEST WACKER DRIVE  
 CHICAGO, ILLINOIS 60606  
 1-312-372-2023 FAX: 1-312-372-5274

REVISIONS	
NAME	DATE

ILLINOIS DEPARTMENT OF TRANSPORTATION  
 EROSION CONTROL PLAN - STAGE I  
 STA. 94+00 TO STA. 124+00  
 ILLINOIS ROUTE 64

SCALE: 1" = 50'  
 DATE: AUGUST 10, 2011  
 DRAWN BY B.K.  
 CHECKED BY S.J.P.