


F.A.P. RTE.	SECTION	COUNTY	TOTAL SHEETS	SHEET NO.
307	129-R-2	KANE	243	36
STA.		TO STA.		
FED. ROAD DIST. NO. 1		ILLINOIS	FED. AID PROJECT	
CONTRACT NO. 62195				

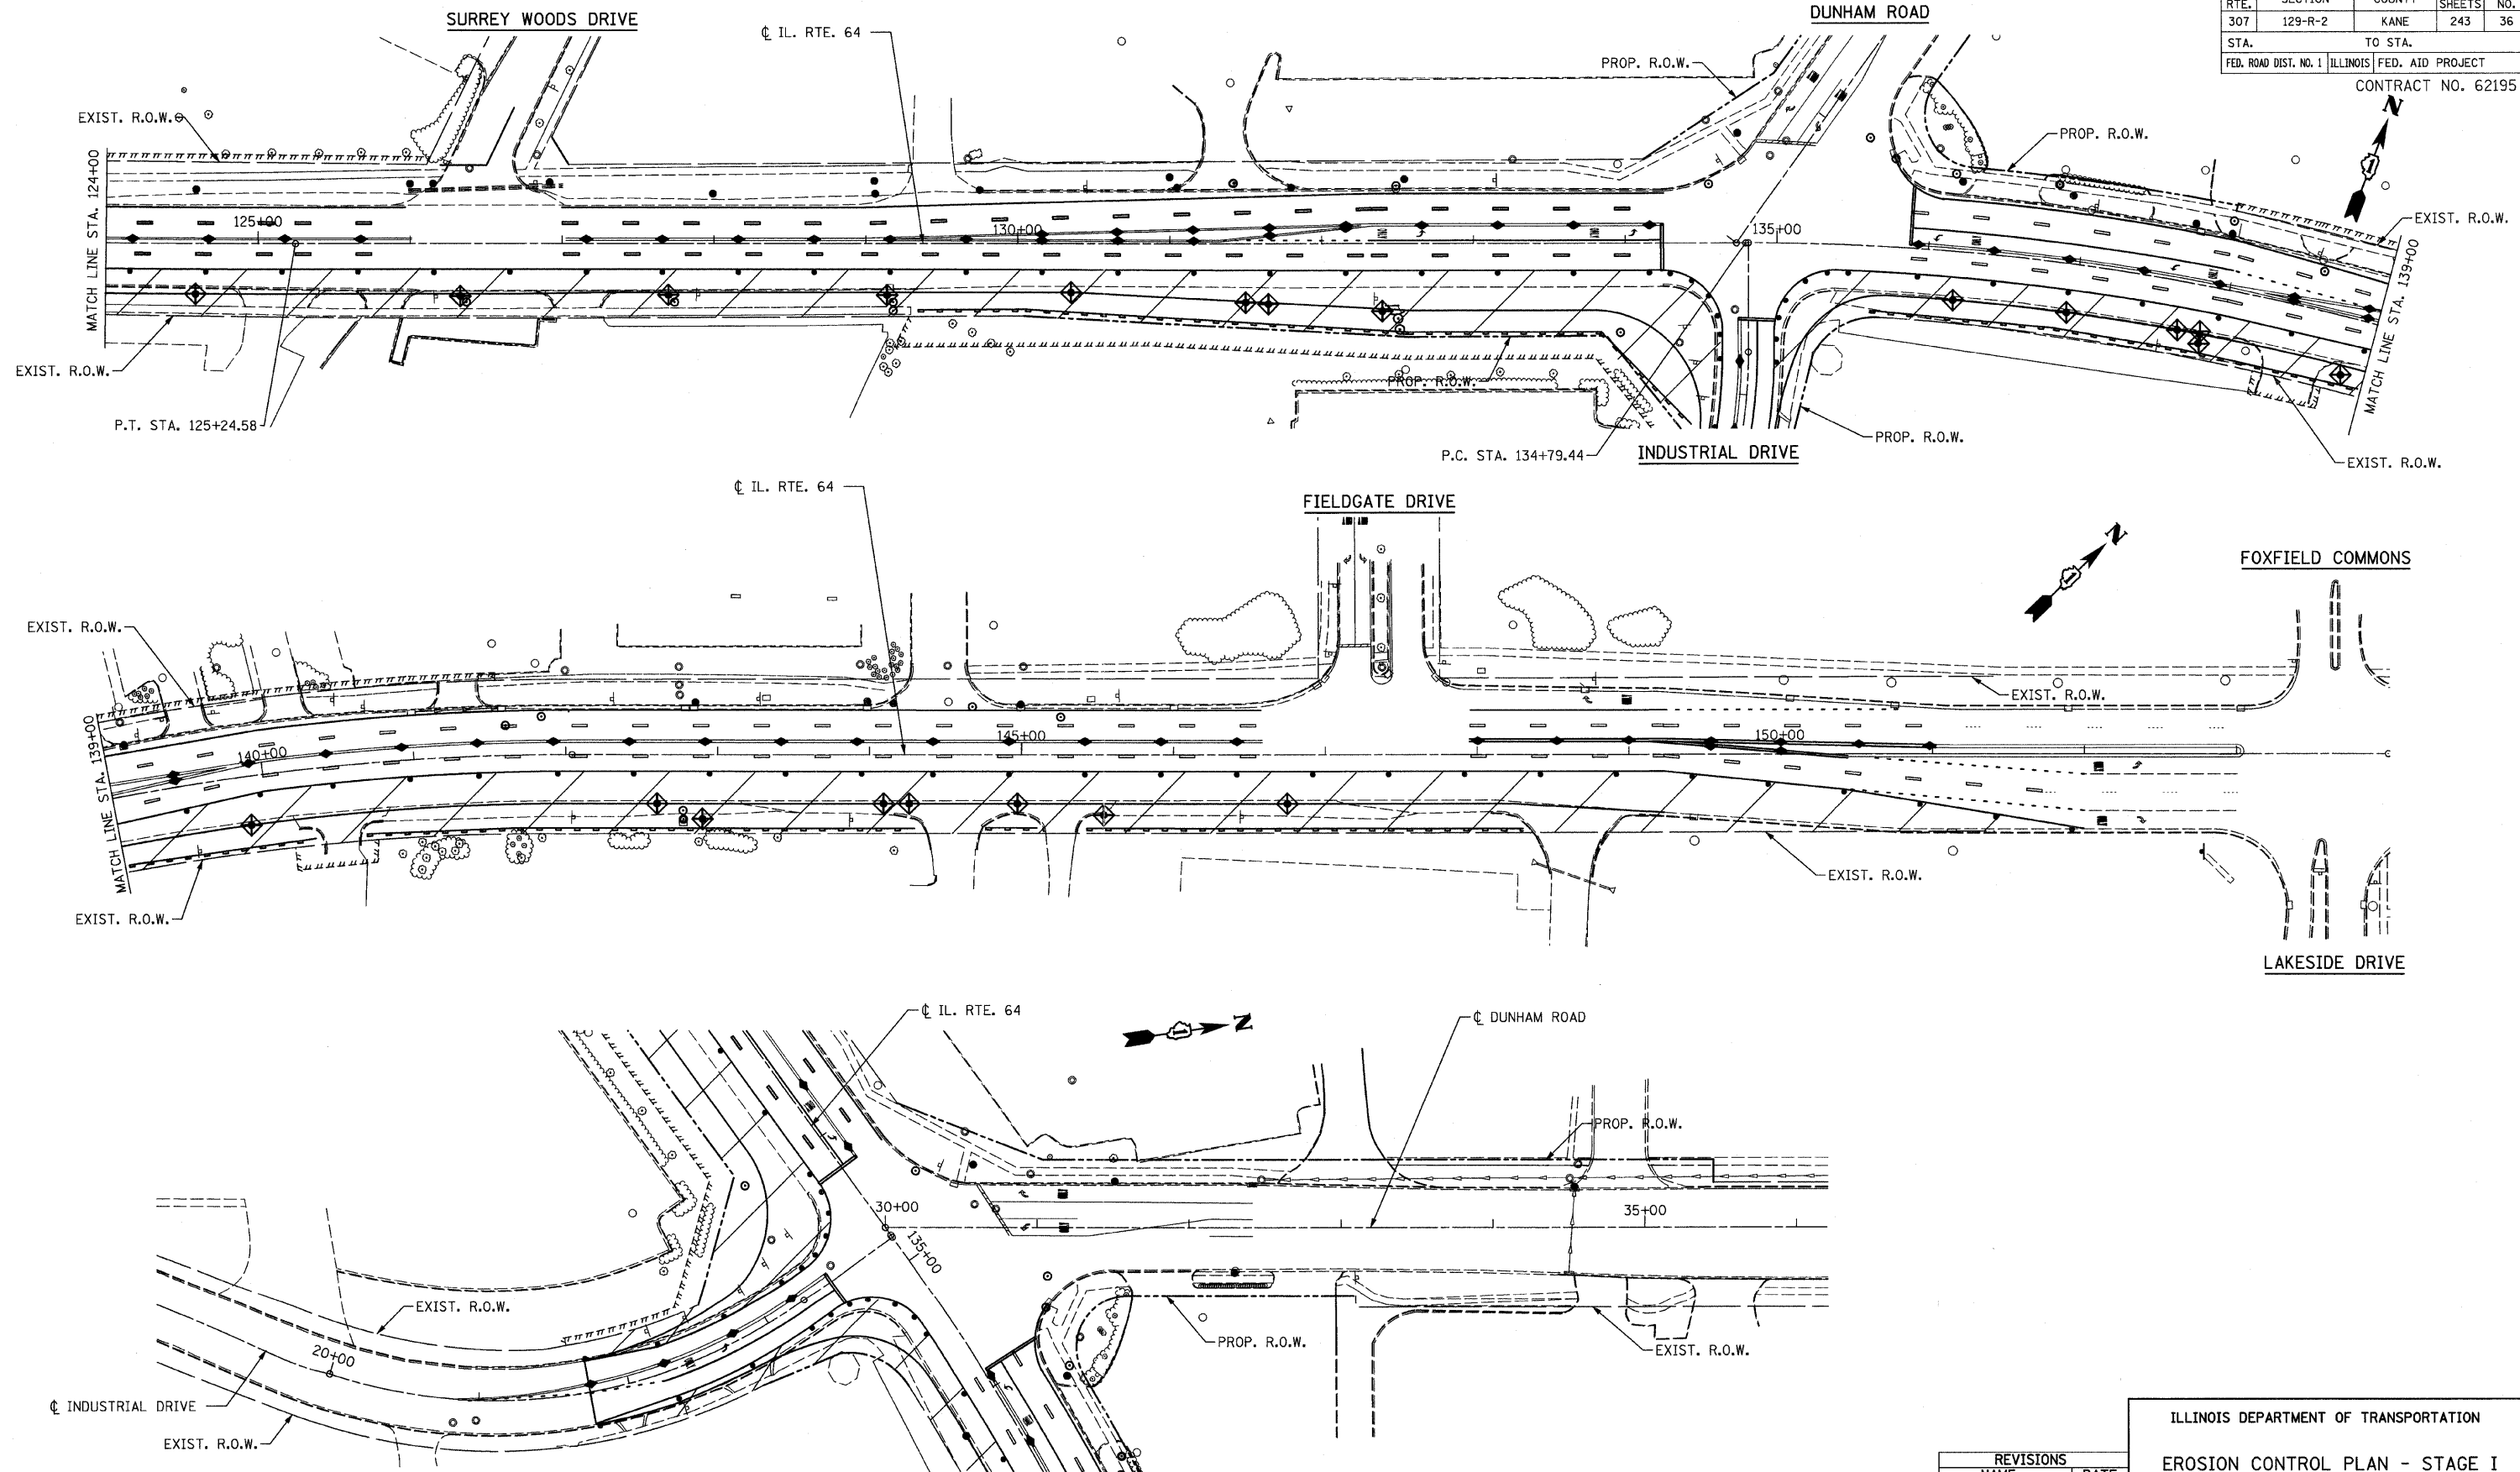

FILE NAME = erocn01cr64.dgn
 PLOT DATE = 9/12/2011
 PLOT SCALE = 500.0000 Ft. / IN.

NOTE: INSTALL 22 INLET FILTERS THIS SHEET.

CR & A
 CHRISTIAN-ROGE & ASSOCIATES, INC.
 ENGINEERS-PLANNERS-SURVEYORS
 211 WEST WACKER DRIVE
 CHICAGO, ILLINOIS 60606
 1-312-372-2023 FAX: 1-312-372-5274

REVISIONS	
NAME	DATE

ILLINOIS DEPARTMENT OF TRANSPORTATION
 EROSION CONTROL PLAN - STAGE I
 STA. 124+00 TO STA. 149+00
 ILLINOIS ROUTE 64

SCALE: 1" = 50'
 DATE: AUGUST 10, 2011

DRAWN BY B.K.
 CHECKED BY S.J.P.