



* BY OTHERS

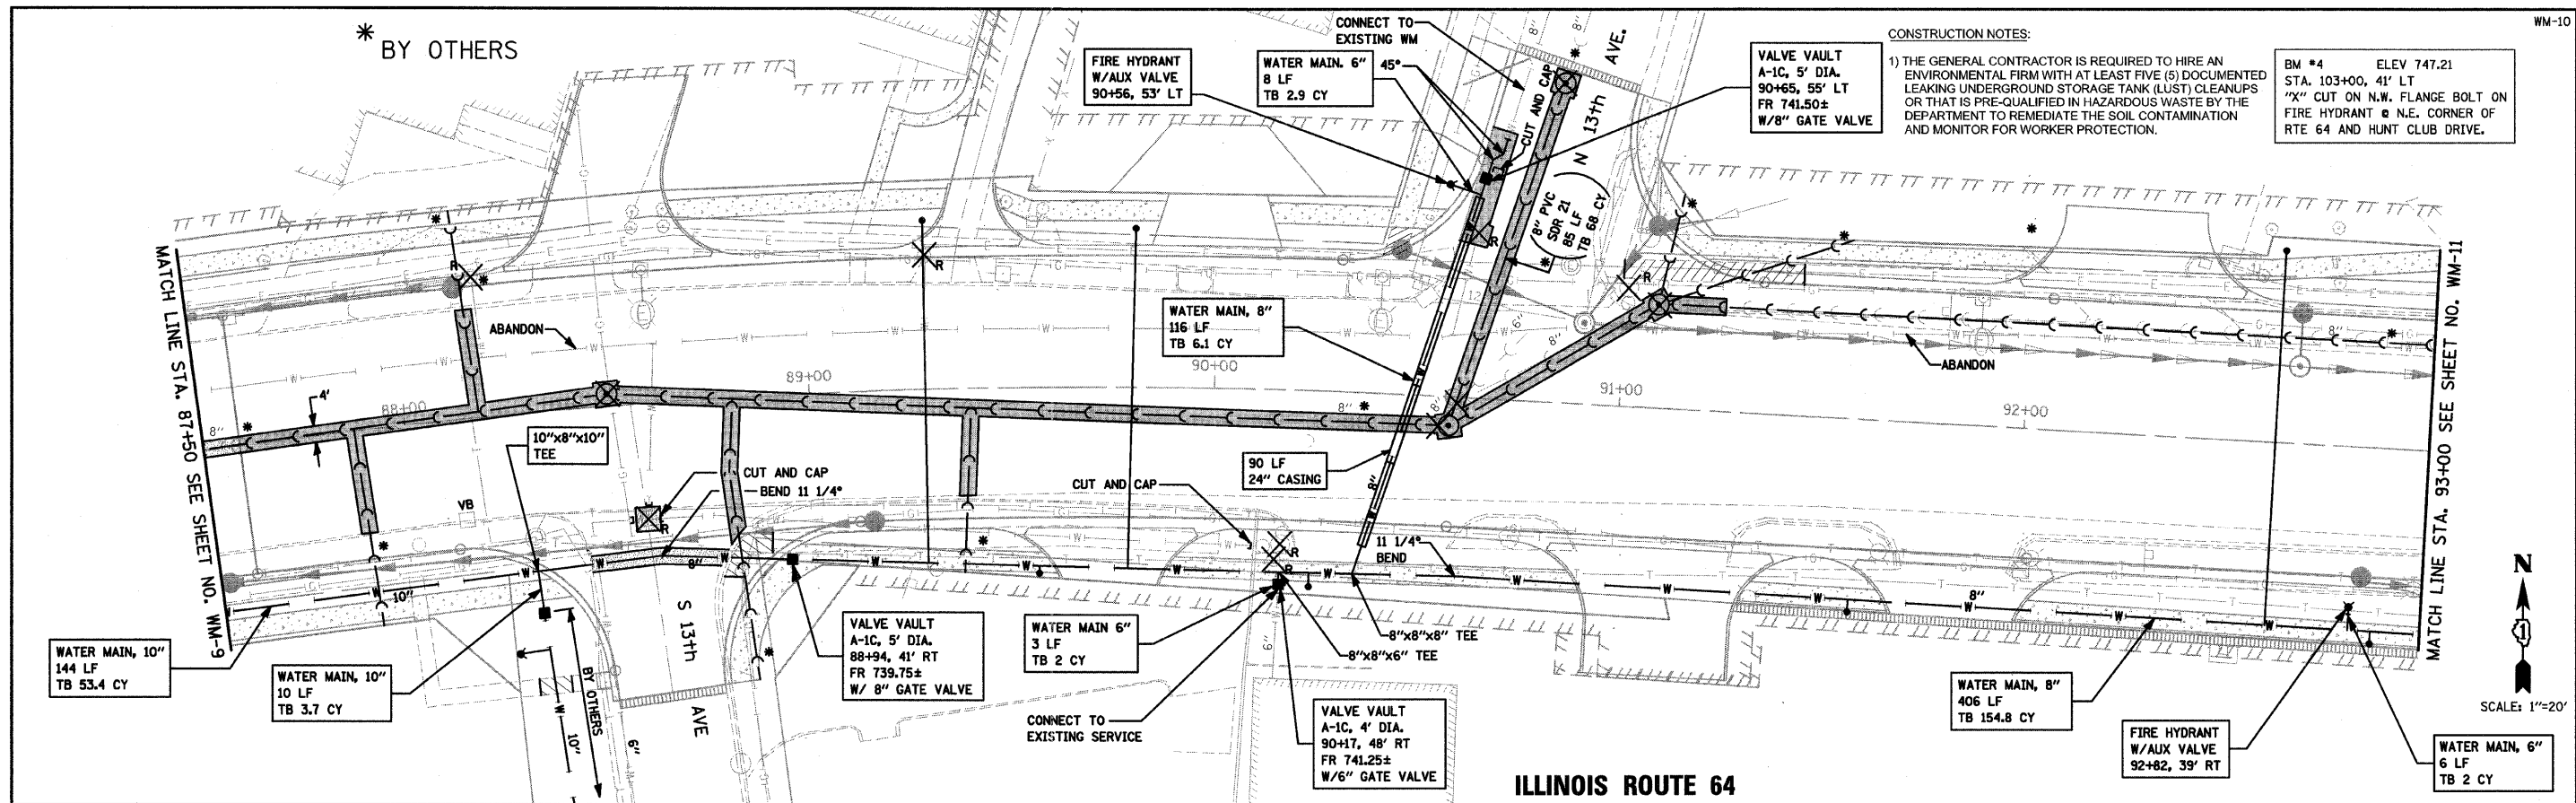

DATE	
BY	
REVISIONS	
NO.	
DESCRIPTION	
DATE	
BY	
REVISIONS	
NO.	
DESCRIPTION	
DATE	
BY	

DATE	
BY	
REVISIONS	
NO.	
DESCRIPTION	
DATE	
BY	
REVISIONS	
NO.	
DESCRIPTION	
DATE	
BY	

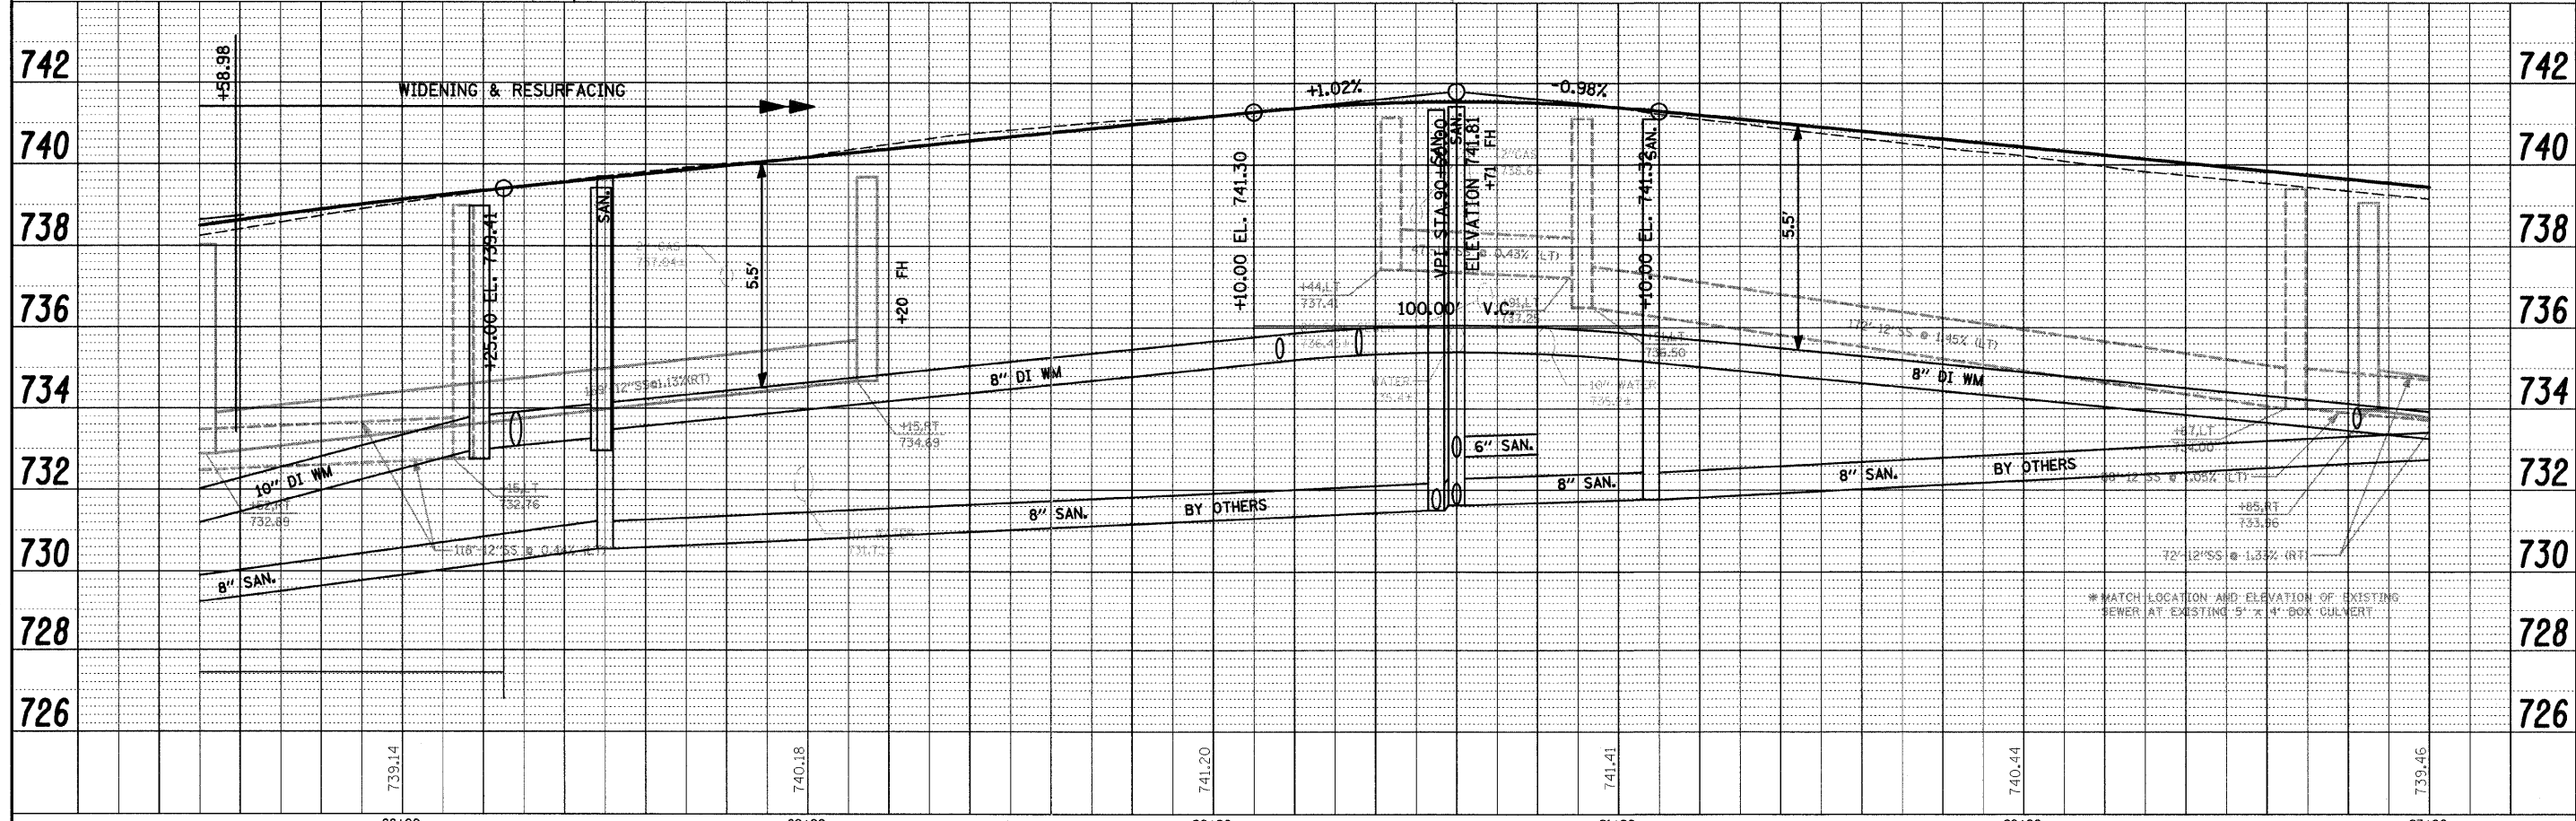

FILE NAME = P:\2010\100186\road\1001 WM.dwg	USER NAME = \$USER\$	DESIGNED - LB	REVISED - 9-30-2010	STATE OF ILLINOIS DEPARTMENT OF TRANSPORTATION	IL RTE 64 SANITARY AND WATER MAIN IMPROVEMENTS PLAN AND PROFILE	F.A.P. RTE. 307	SECTION 129 R-2	COUNTY KANE	TOTAL SHEETS 243	SHEET NO. 180
PLOT SCALE = \$SCALE\$	CHECKED - AS	REVISOR - 1-10-2011	CITY OF ST. CHARLES			CONTRACT NO. 62195				
PLOT DATE = \$DATE\$	DATE - 9-17-2010	REVISOR -	ILLINOIS FED. AID PROJECT							
SCALE: 1"=20'			SHEET NO. OF SHEETS STA. 87+50 TO STA. 93+00							