
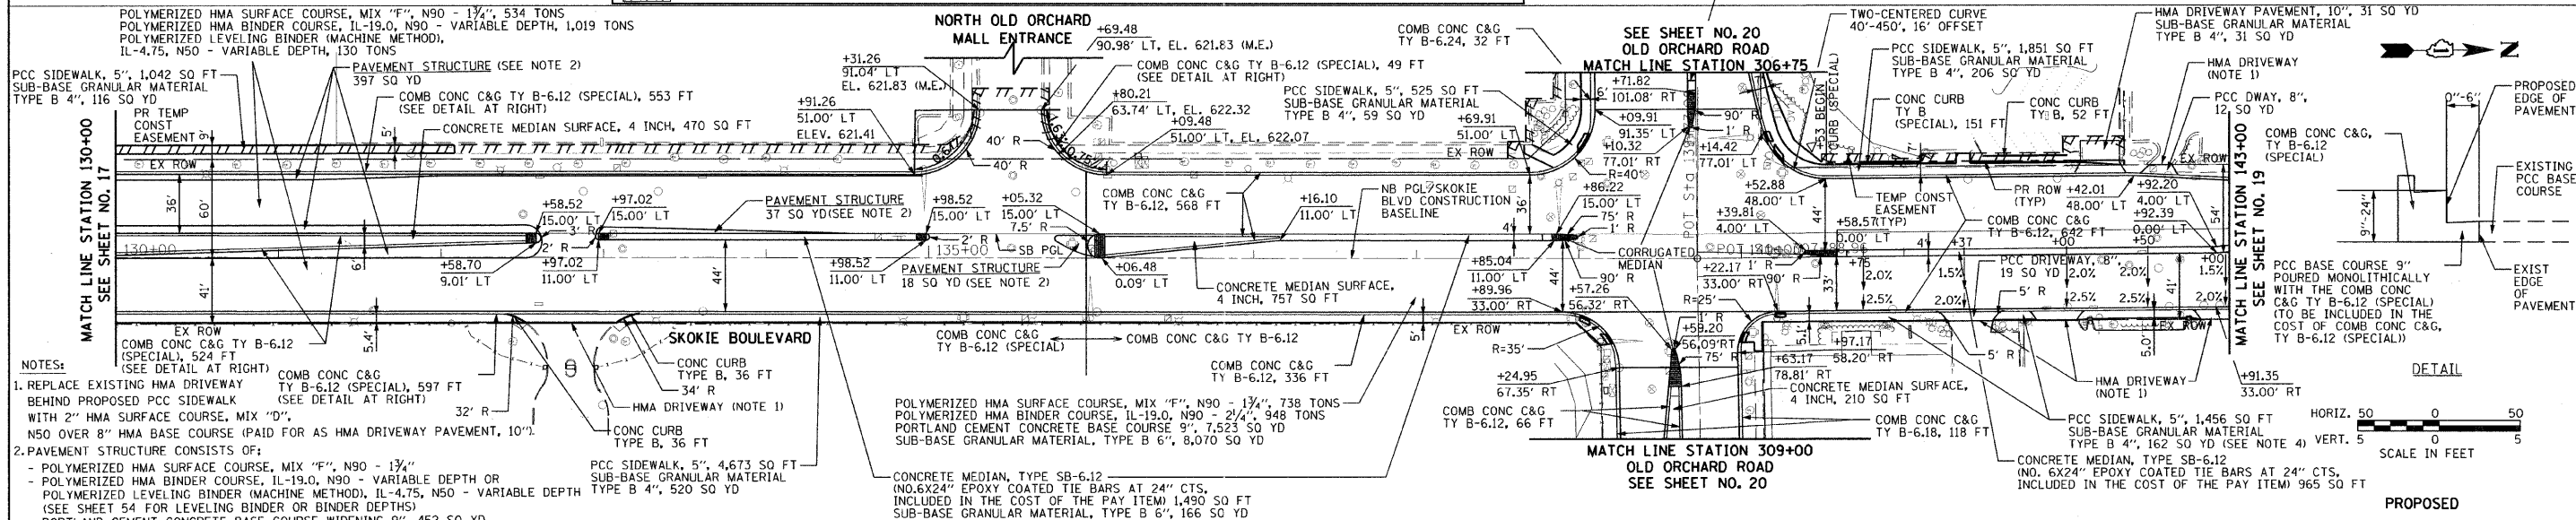


DATE	BY	REVISION

DATE	BY	REVISION

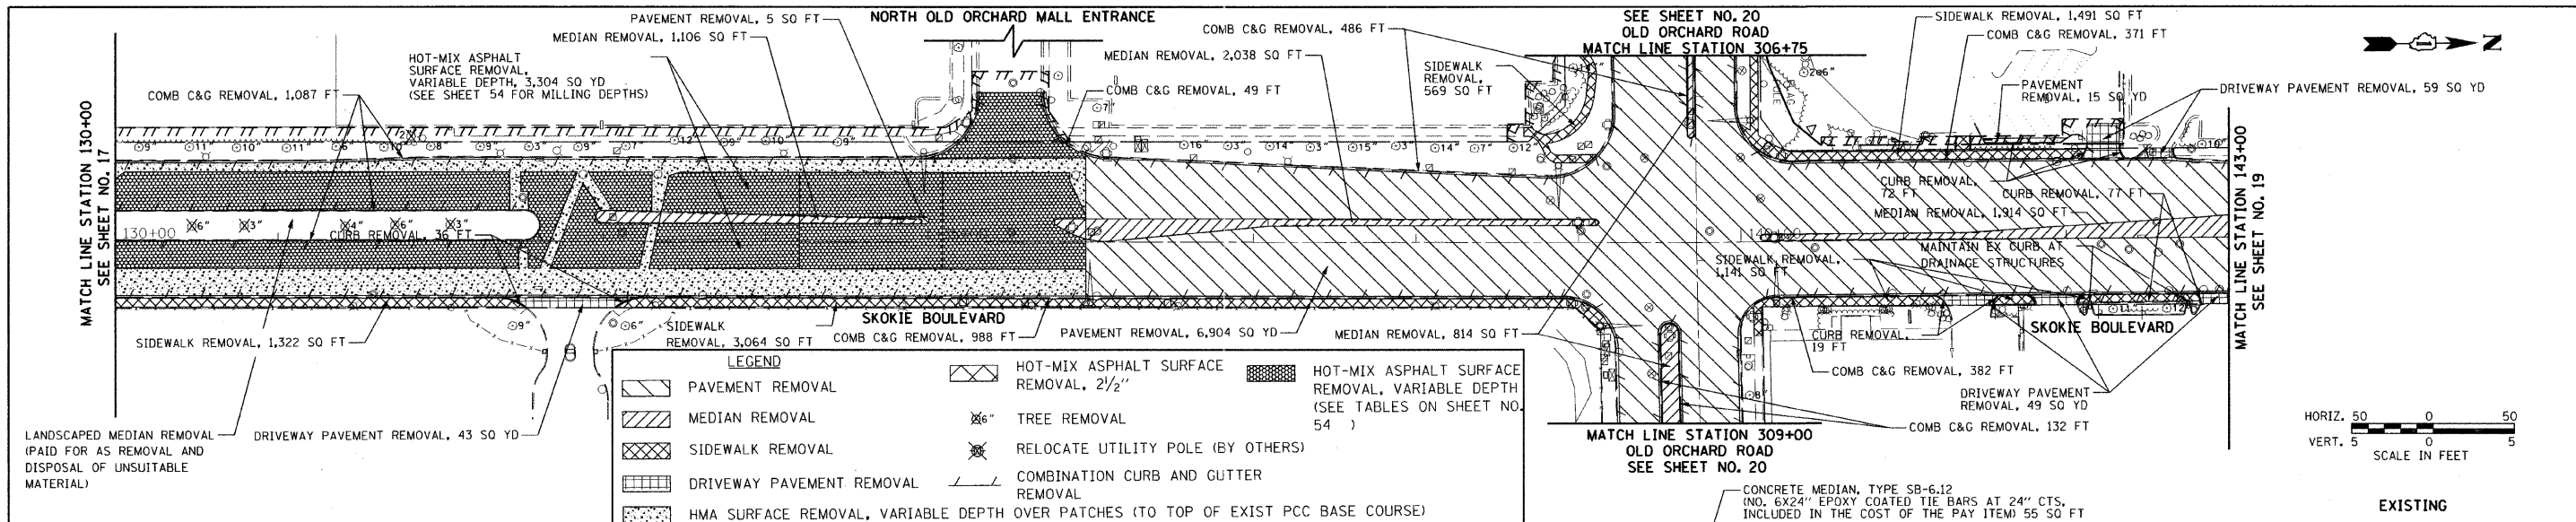

STATION	ELEVATION	REMARKS
130+00	622.80	
131+00	622.34	
132+00	622.73	
133+00	622.99	
134+00	622.54	
135+00	622.81	
136+00	622.42	
137+00	622.64	
138+00	622.25	
139+00	622.46	
140+00	621.99	
141+00	622.29	
142+00	621.94	
143+00	622.12	
144+00	621.86	
145+00	622.05	
146+00	621.87	
147+00	622.14	
148+00	621.94	
149+00	622.34	
150+00	622.14	
151+00	622.54	
152+00	622.40	
153+00	622.76	
154+00	622.84	
155+00	623.23	
156+00	623.06	
157+00	623.70	
158+00	623.58	
159+00	624.17	
160+00	624.19	
161+00	624.64	
162+00	624.84	
163+00	625.11	
164+00	625.38	
165+00	625.57	
166+00	625.61	
167+00	625.77	
168+00	625.22	
169+00	625.55	
170+00	624.69	
171+00	625.08	
172+00	624.13	
173+00	624.65	
174+00	624.27	
175+00	623.31	
176+00	623.93	
177+00	623.14	
178+00	623.73	
179+00	623.35	
180+00	623.59	
181+00	623.19	
182+00	623.19	

FILE NAME = g:\ch08\0045\road\sheet\045-PP-202.sht	USER NAME = CEComin	DESIGNED - CEC	REVISED -	STATE OF ILLINOIS DEPARTMENT OF TRANSPORTATION	U.S. ROUTE 41 (SKOKIE BOULEVARD) PLAN AND PROFILE	F.A.P. RTE. = 350	SECTION = 00-00243-00-CH	COUNTY = COOK	TOTAL SHEETS = 142	SHEET NO. = 18
SCALE = 1"=50'	DATE = 11/07/2011	CHECKED - DWB	REVISED -			CONTRACT NO. = 63566				
PLT DATE = 11/4/2011	DATE = 11/07/2011	DATE = 11/07/2011	DATE = 11/07/2011			FED. ROAD DIST. NO. 7				
						ILLINOIS FED. AID PROJECT				