


MATCH LINE - STA. 95+50
SEE SHEET 9

ILL ROUTE 43 (HARLEM AVENUE)

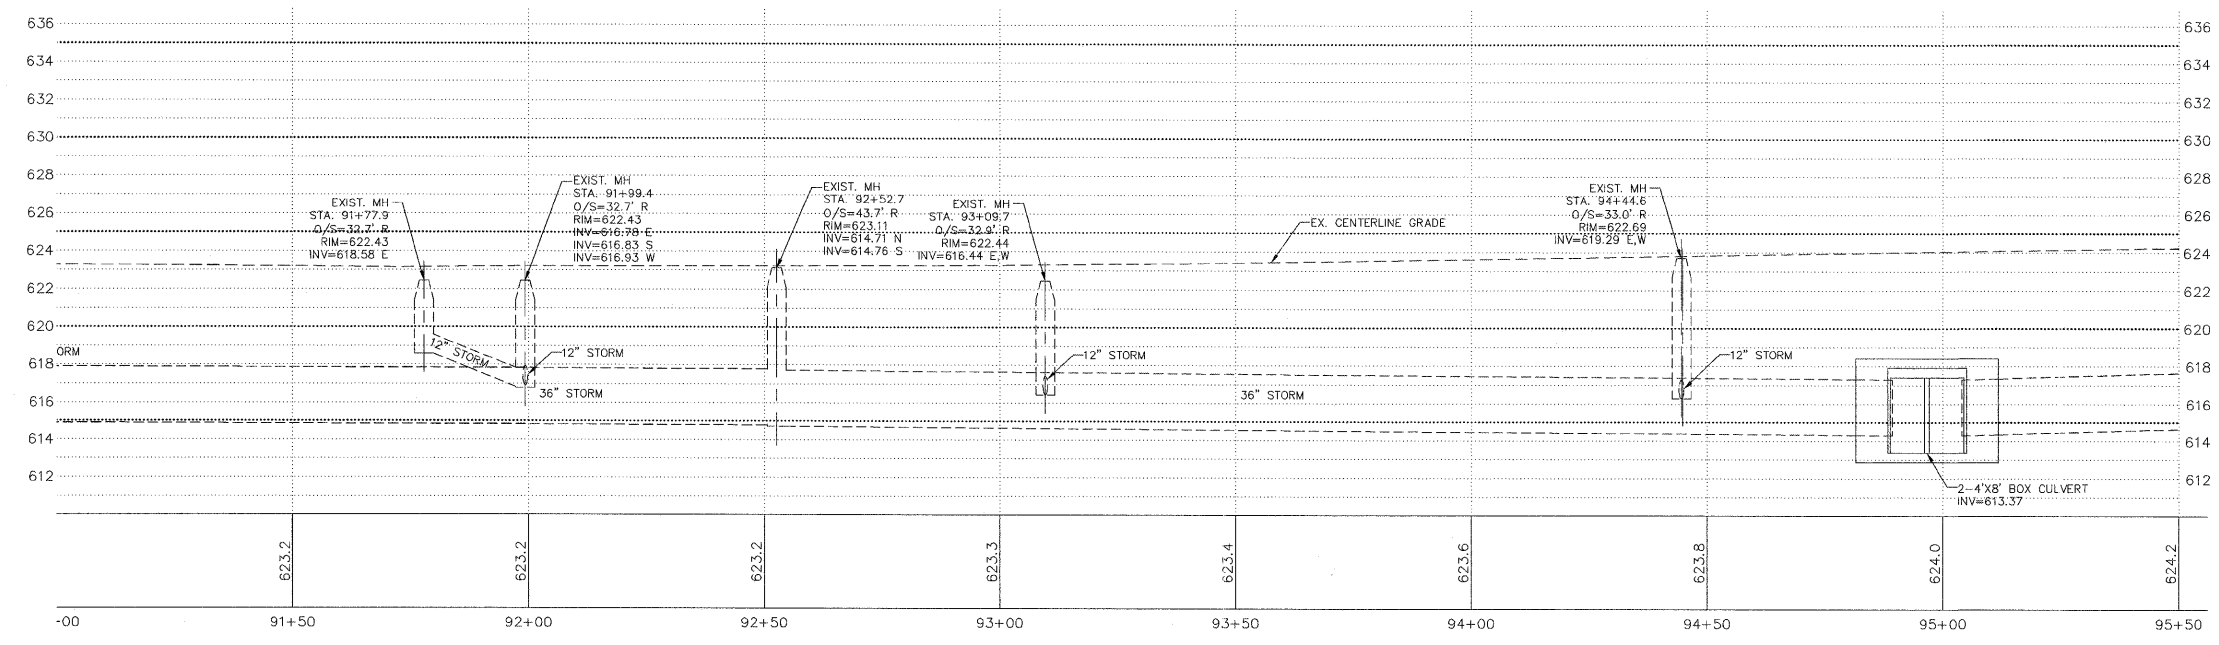

PROPOSED CONDITIONS LEGEND

- HOT-MIX ASPHALT PAVEMENT
(SEE TYPICAL SECTION)
- HOT-MIX ASPHALT SURFACE COURSE,
MIX 'D', N70
- PORTLAND CEMENT CONCRETE DRIVEWAY
PAVEMENT, 8 INCH
- PORTLAND CEMENT CONCRETE SIDEWALK,
5 INCH
- COMBINATION CONCRETE CURB AND GUTTER
- COMBINATION CONCRETE CURB AND GUTTER
(DEPRESSED)
- COMBINATION CONCRETE CURB AND GUTTER
(REVERSE PITCH)
- DETECTABLE WARNINGS
(SEE CURB RAMP DETAIL SHEET)

FILE NAME = 2806-240-PR6.dwg	USER NAME = GHA	DESIGNED - BVS	REVISED -	STATE OF ILLINOIS DEPARTMENT OF TRANSPORTATION	PLAN AND PROFILE ILL RTE 43 (HARLEM AVENUE) ROAD IMPROVEMENTS	F&P RTE 348	SECTION 10-00047-00-TL	COUNTY COOK	TOTAL SHEETS 30	SHEET NO. 8	
PLOT SCALE = 1"=1"		CHECKED - WCG	REVISED -		SCALE 1"=20'	SHEET NO. OF SHEETS	STA. 91+50 TO STA. 95+50		CONTRACT # 63626		
PLOT DATE = 10/17/2011		DATE - 11/10/2011	REVISED -		GHA #2806.242						
ILLINOIS FED. AID PROJECT											