


NOTE:
ALL DIMENSIONS AND ELEVATIONS
ARE TO THE EDGE OF PAVEMENT
UNLESS OTHERWISE NOTED.

ORCHARD DRIVE

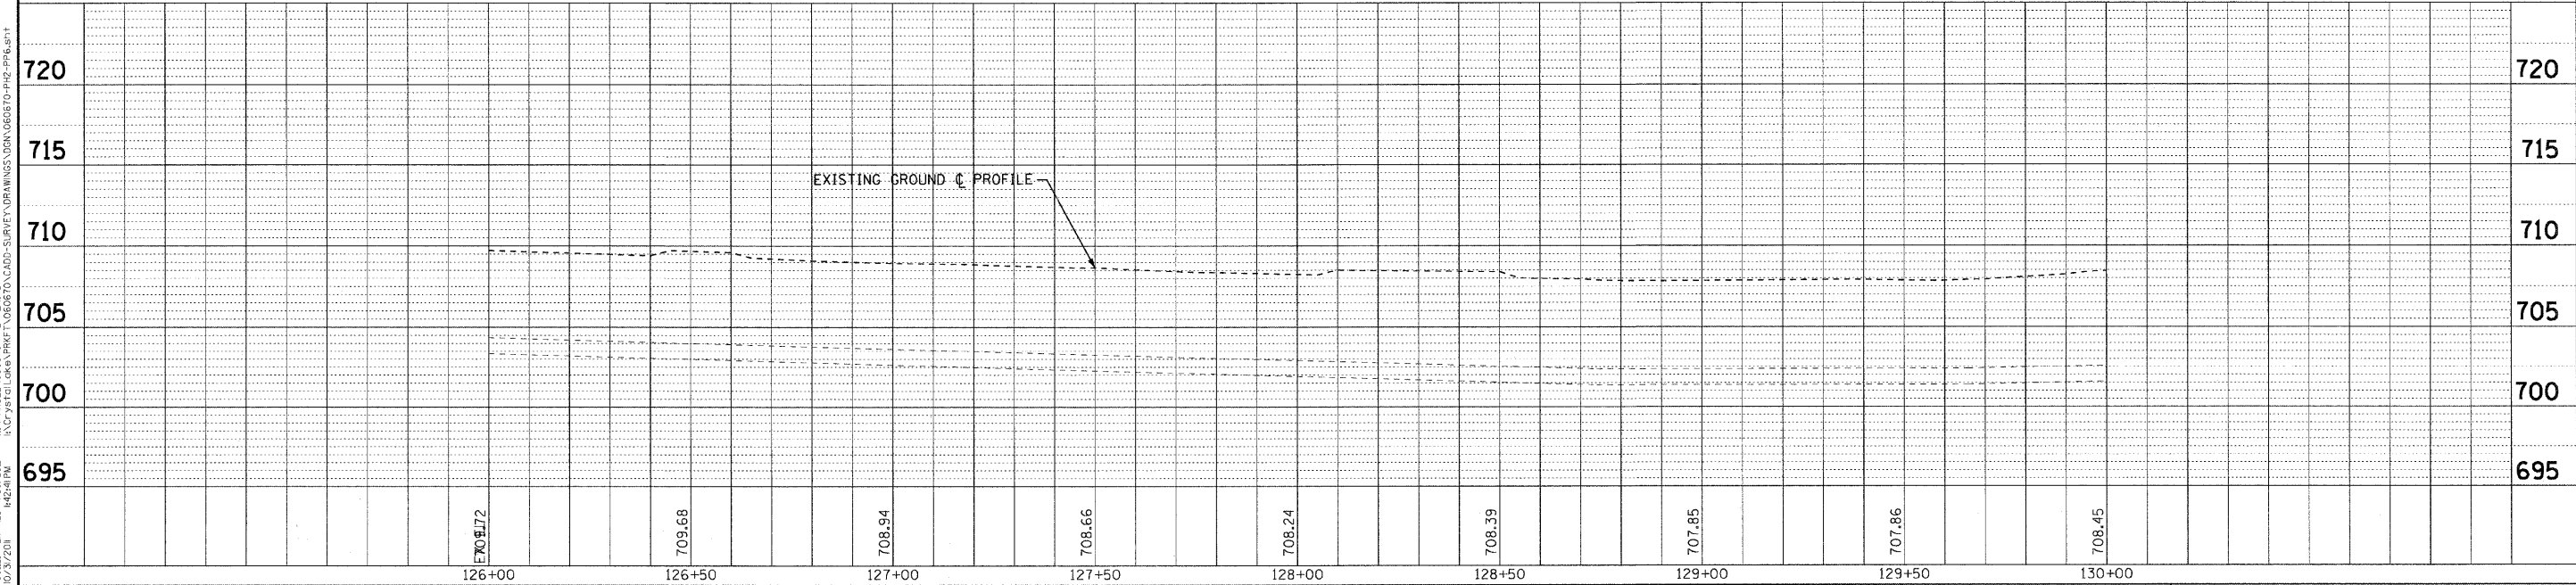

COPYRIGHT © 2011 BY BAXTER & WOODMAN, INC.
 STATE OF ILLINOIS - PROFESSIONAL DESIGN FIRM
 LICENSE NO. - 142441-0001
 PROJECT NO. - 060670-PH2-PP6
 DATE - 10/24/11

DESIGNED - TLH	REVISED -
DRAWN - LKB	REVISED -
CHECKED - TAO	REVISED -
DATE - 10/24/11	FILE - 060670-PH2-PP6.sht

STATE OF ILLINOIS
ORCHARD DRIVE IMPROVEMENTS

GEOMETRIC PLAN AND PROFILE
ORCHARD DRIVE

SCALE: HORIZ. 1"=20' / VERT. 1"=5'
STA. 126+00 TO STA. 130+00

F.A.J. RTE. 2836	SECTION 06-00090-00-FP	COUNTY COOK	TOTAL SHEETS 200	SHEET NO. 33
CONTRACT NO. 63635				
FED. ROAD DIST. NO. 1 ILLINOIS FED. AID PROJECT M-8003661				