





 
COPYRIGHT © 2012 BY BAXTER & WOODMAN, INC.
 STATE OF ILLINOIS - PROFESSIONAL DESIGN FIRM
 205 N. LAUREL ST., SUITE 100, CHICAGO, IL 60610
 TEL: 312.467.2000 FAX: 312.467.2001

MATCH LINE STA. 175+00 - SEE SHEET NO. 56

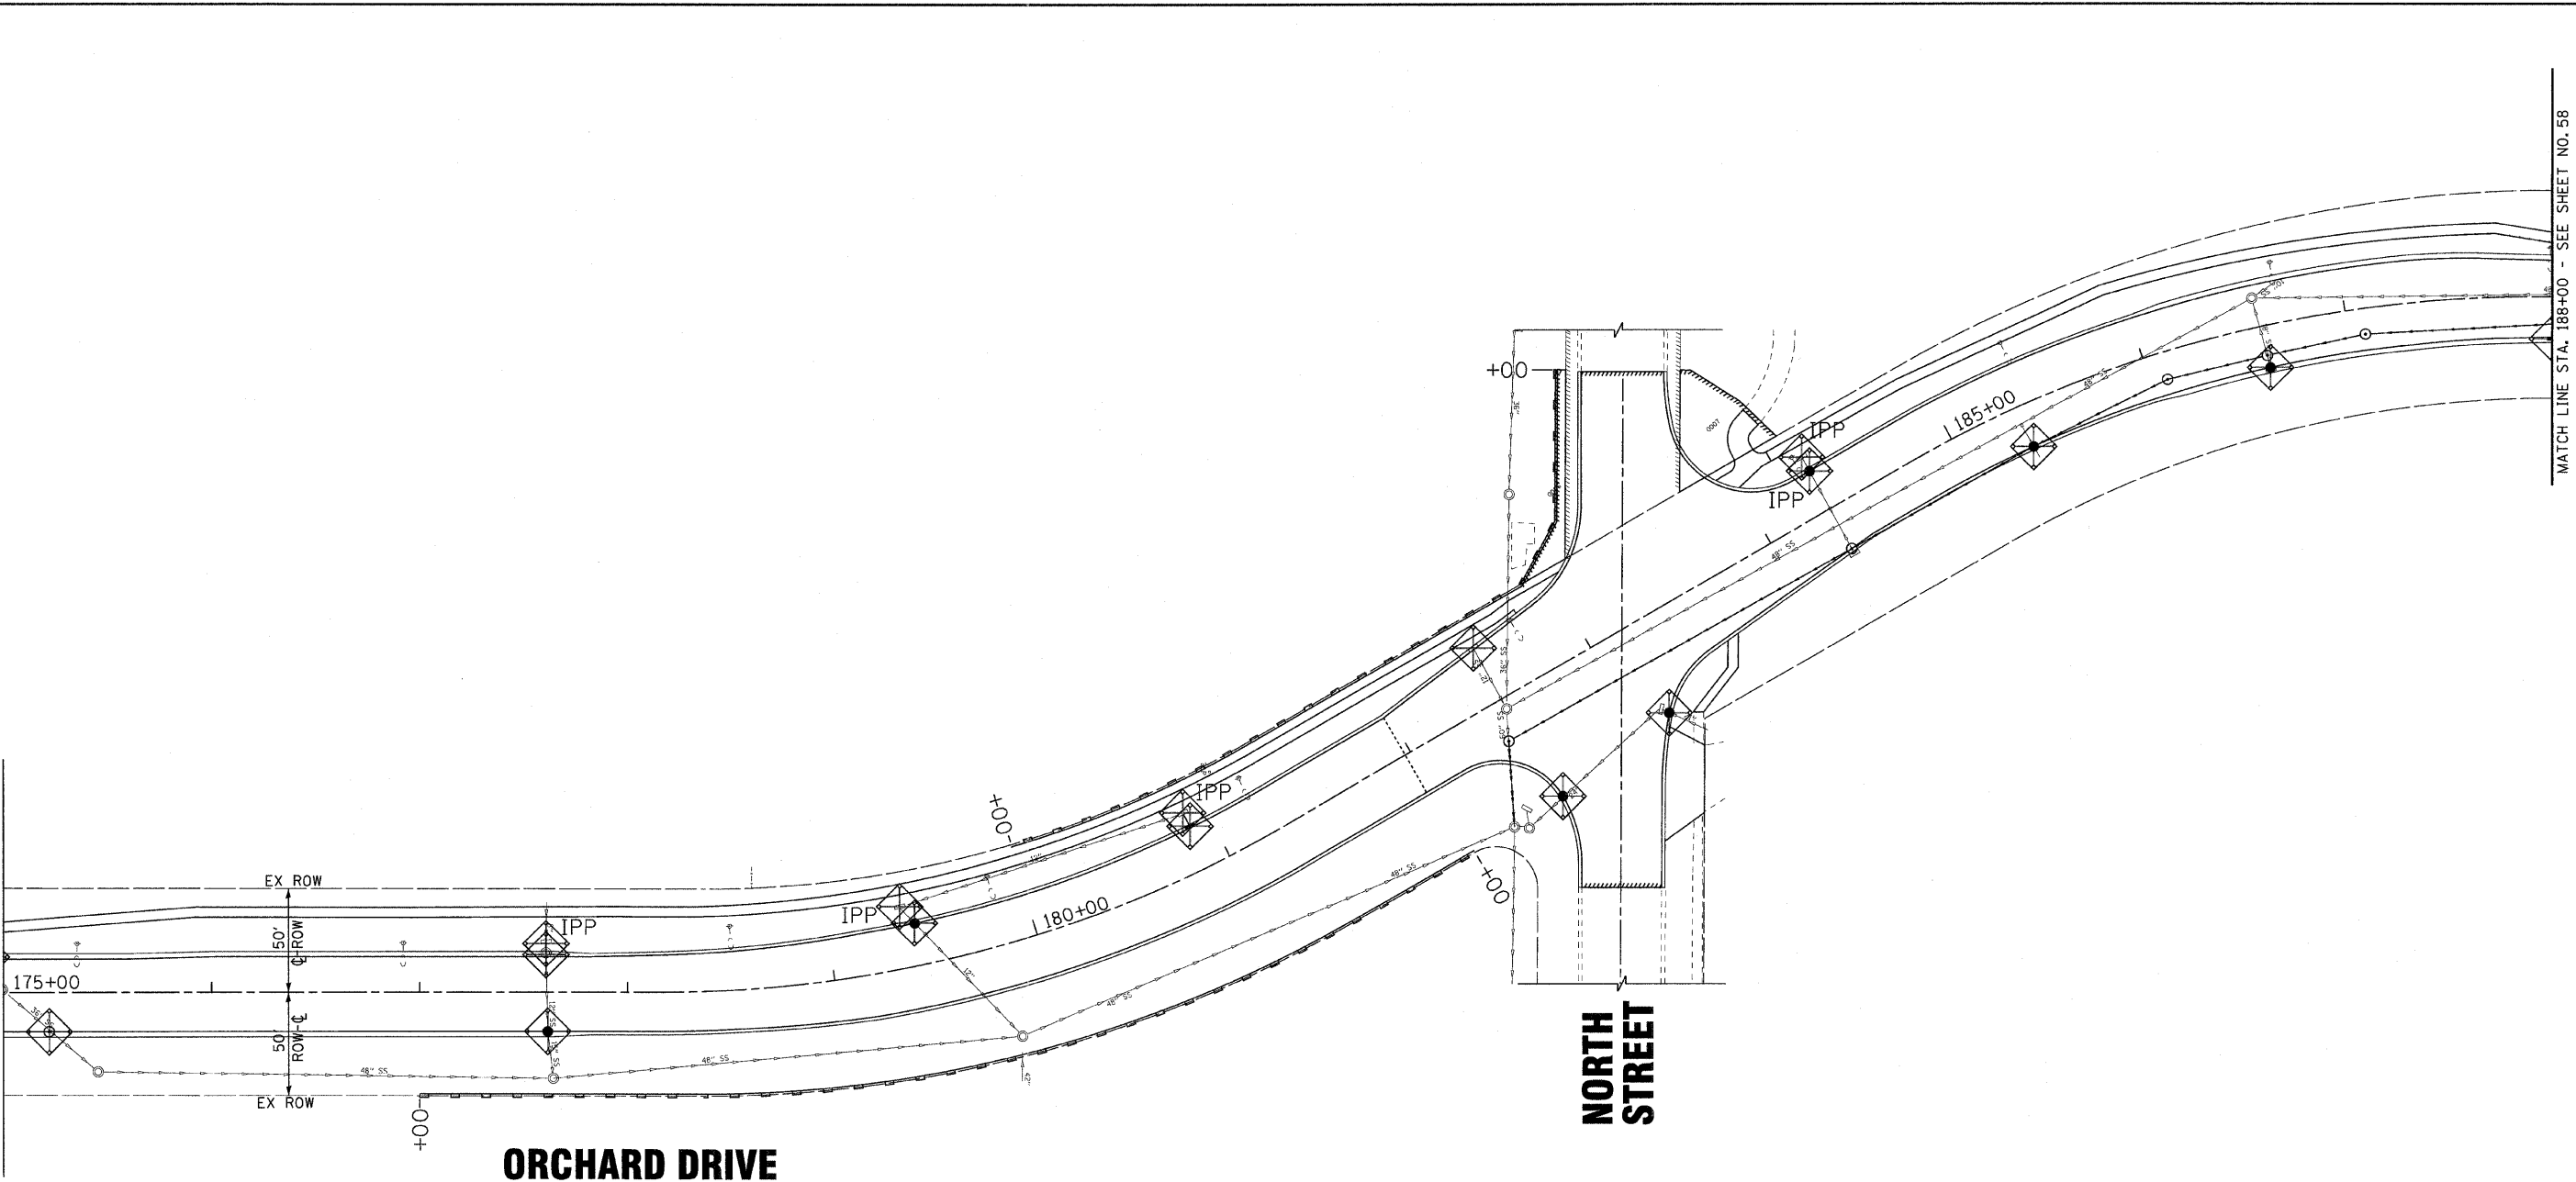

MATCH LINE STA. 188+00 - SEE SHEET NO. 58

LEGEND

-  PERIMETER EROSION BARRIER
-  INLET FILTERS
-  INLET AND PIPE PROTECTION
-  TEMPORARY DITCH CHECKS



DESIGNED - TLH	REVISED -
DRAWN -	REVISED -
CHECKED - TLH	REVISED -
DATE - 10/24/11	FILE - 060670-PH2-ER5.sh+

**STATE OF ILLINOIS
ORCHARD DRIVE IMPROVEMENTS**

**EROSION CONTROL PLAN
ORCHARD DRIVE**

SCALE: 1"=40'

STA. 175+00 TO STA. 188+00

F.A.U. RTE. 2836	SECTION 06-00090-00-FP	COUNTY COOK	TOTAL SHEETS 200	SHEET NO. 57
FED. ROAD DIST. NO. 1 ILLINOIS FED. AID PROJECT			CONTRACT NO. 63635	
			M-80036661	