


PLAN
Showing Reinforcement
(West End)

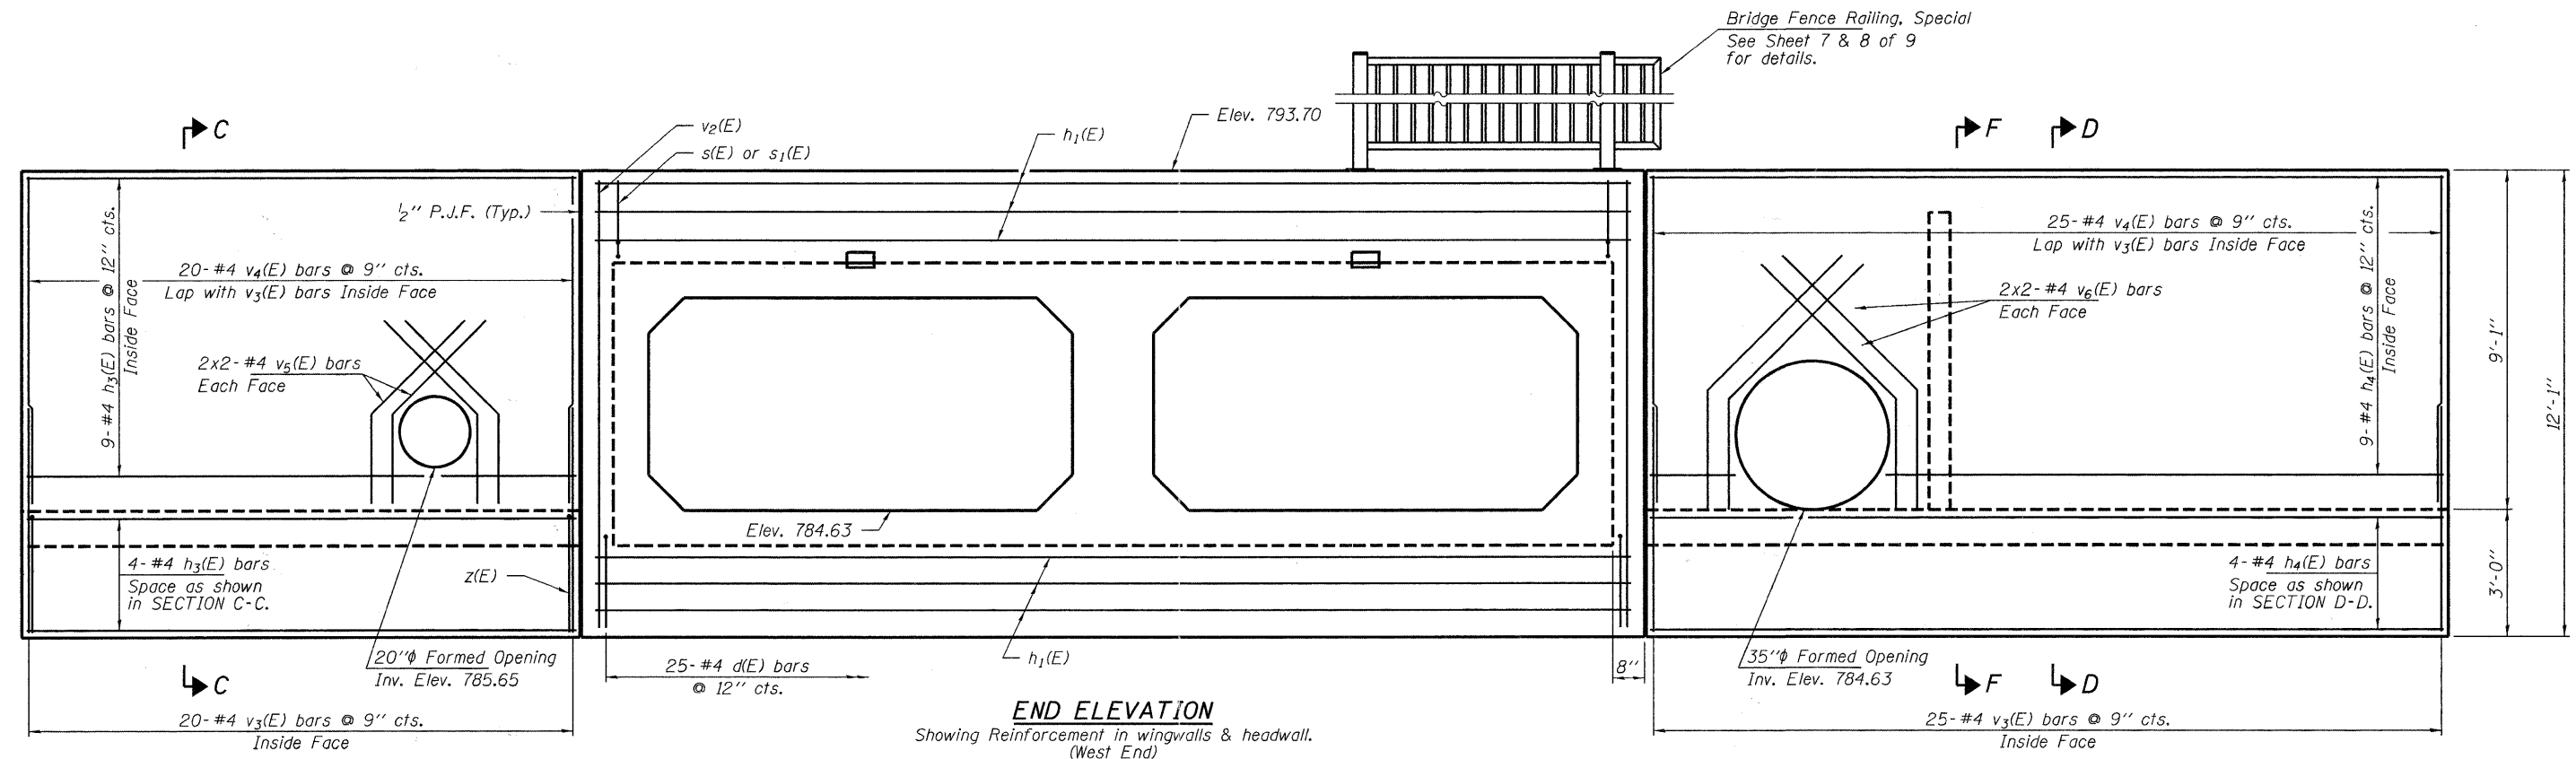

END ELEVATION
Showing Reinforcement in wingwalls & headwall.
(West End)

Notes:
Reinforcement bars that interfere with Formed Opening in wingwalls shall be cut off to provide adequate clearance, as approved by the Engineer.
See sheet 4 of 9 for Sections.
See sheet 5 of 9 for additional reinforcement details.

FILE NAME =	USER NAME =	DESIGNED - D.W.T.	REVISED -	STATE OF ILLINOIS DEPARTMENT OF TRANSPORTATION	CULVERT DETAILS STRUCTURE NO. 016-6803	F.A.U.	SECTION	COUNTY	TOTAL SHEETS	SHEET NO.	
HAMPTON, LENZINI AND RENWICK, INC. 3688 STEVENSON DRIVE, SUITE 201 SPRINGFIELD, ILLINOIS 62703	PL01 SCALE =	CHECKED - S.W.M.	REVISED -			2556	08-00094-01-BR	COOK	30	19	
HLR ILLINOIS PROFESSIONAL DESIGN FIRM L3 / PE / SE CORP. 184-000959	PL01 DATE = 9/9/2011	DRAWN - D.A.B.	REVISED -			VILLAGE OF SCHAUMBURG	CONTRACT NO. 63636				
		CHECKED - S.W.M.	REVISED -			ILLINOIS FED. AID PROJECT					