


**PLAN**  
Showing Reinforcement  
(East End)

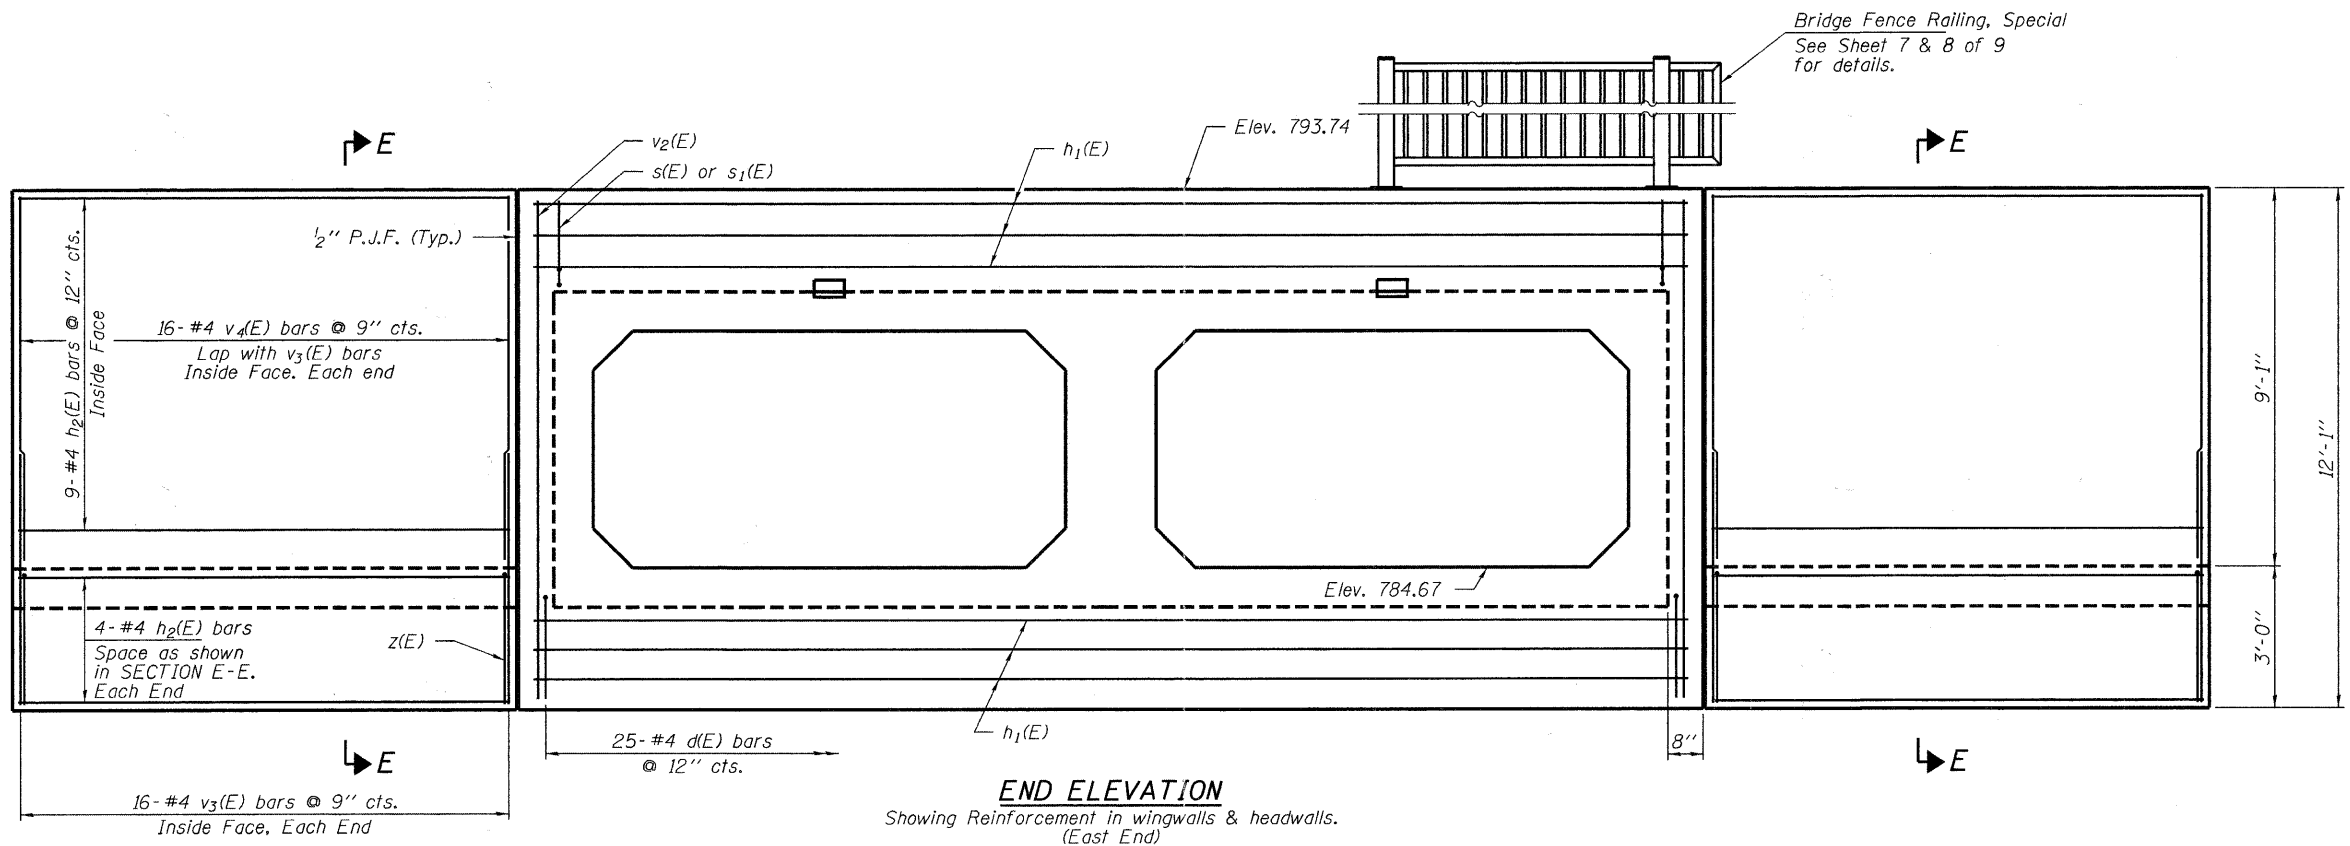

**END ELEVATION**  
Showing Reinforcement in wingwalls & headwalls.  
(East End)

Notes:  
Reinforcement bars that interfere with Formed Opening in wingwalls shall be cut off to provide adequate clearance, as approved by the Engineer.  
See sheet 4 of 9 for Sections.  
See sheet 5 of 9 for additional reinforcement details.

FILE NAME =	USER NAME =	DESIGNED - D.W.T.	REVISED -	<b>STATE OF ILLINOIS DEPARTMENT OF TRANSPORTATION</b>	<b>CULVERT DETAILS STRUCTURE NO. 016-6803</b>	F.A.U.	SECTION	COUNTY	TOTAL SHEETS	SHEET NO.	
HAMPTON, LENZINI AND RENWICK, INC. 3085 STEVENSON DRIVE, SUITE 201 SPRINGFIELD, ILLINOIS 62778	PLOT SCALE =	CHECKED - S.W.M.	REVISED -			2556	08-00094-01-BR	COOK	30	20	
<b>HLR</b> ILLINOIS PROFESSIONAL DESIGN FIRM L.S. / P.E. / S.E. CORP. 184.000958	PLOT DATE = 9/9/2011	DRAWN - D.A.B.	REVISED -			VILLAGE OF SCHAUMBURG	CONTRACT NO. 63636				
		CHECKED - S.W.M.	REVISED -			SHEET NO. 3 OF 9 SHEETS					

ILLINOIS FED. AID PROJECT