


PLAN

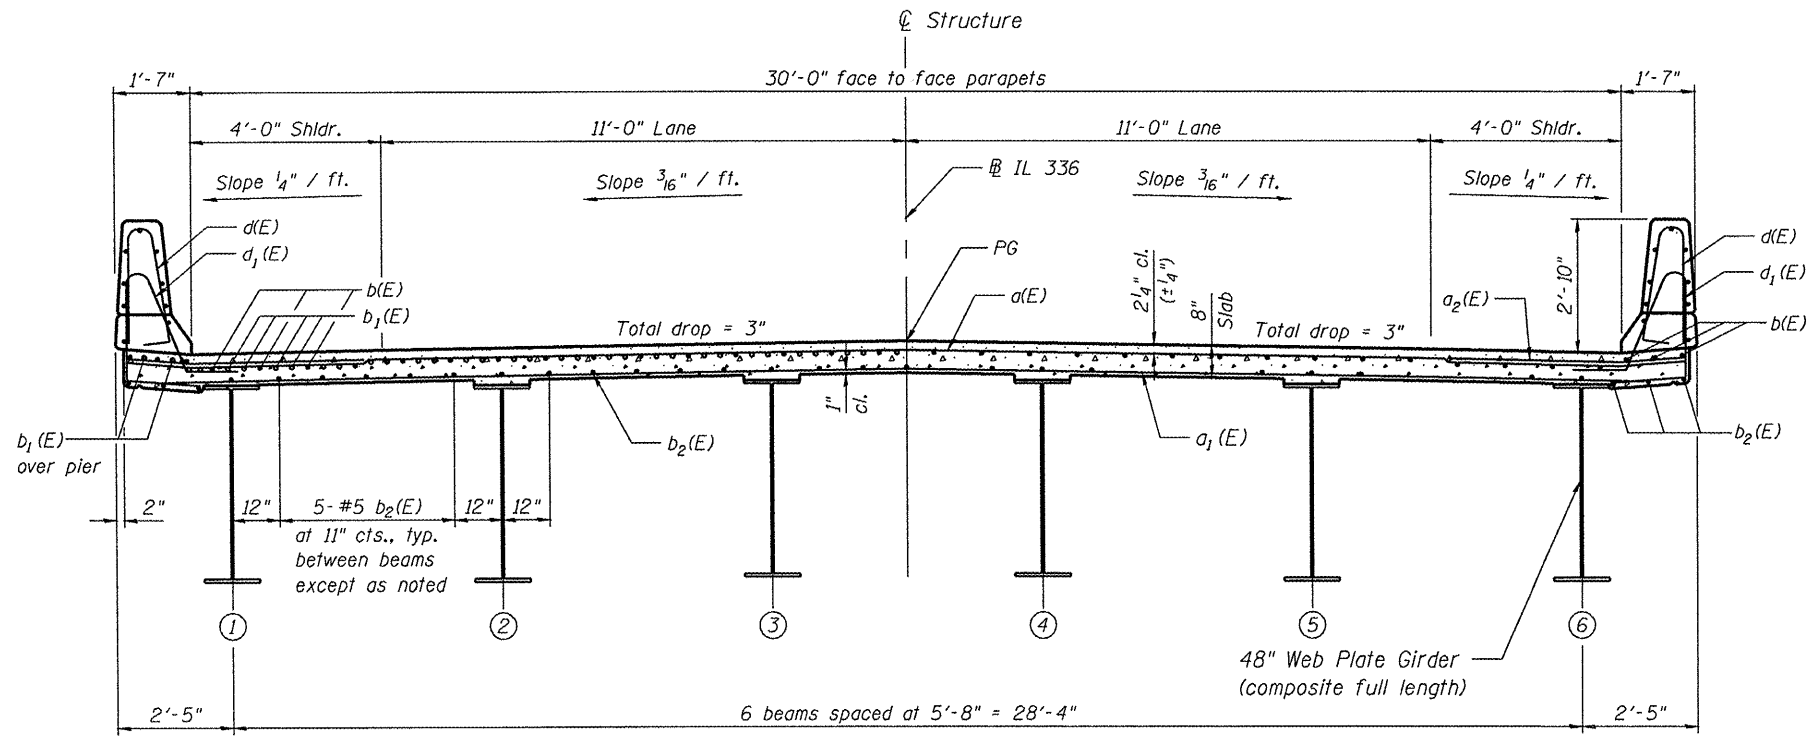

MINIMUM BAR LAP
 (Slab)
 #5 bar = 2'-7"
 #6 bar = 3'-1"
 #8 bar = 5'-5"

Notes:
 See Sheet S11 of S23 for Section A-A.
 See Sheet S10 of S23 for parapet reinforcement details.
 Bars indicated thus 40x8- #5 etc. indicates 40 lines of bars with 8 lengths per line.
 See Sheet S10 of S23 for superstructure details and Bill of Material.

TERRA
 ENGINEERING LTD.
 225 W. OHIO ST., FOURTH FL.
 CHICAGO, IL 60654
 (312) 467-0123 F (312) 467-0220
 WWW.TERRAENGINEERING.COM

FILE NAME	USER NAME = TERRA
D468418_009_super.dgn	
PLOT SCALE = 16.00' / IN.	
PLOT DATE = 12/1/2011	

DESIGNED - OY	REVISED -
CHECKED - DA	REVISED -
DRAWN - CM	REVISED -
CHECKED - JB	REVISED -

STATE OF ILLINOIS
 DEPARTMENT OF TRANSPORTATION

SUPERSTRUCTURE - PLAN AND CROSS SECTION
 STRUCTURE NO. 055-0067
 SHEET NO. S09 OF S23 SHEETS

F.A.P. RTE.	SECTION	COUNTY	TOTAL SHEETS	SHEET NO.
407	55-3HB-1	McDONOUGH	103	34
CONTRACT NO. 68A41				
[ILLINOIS] FED. AID PROJECT				