
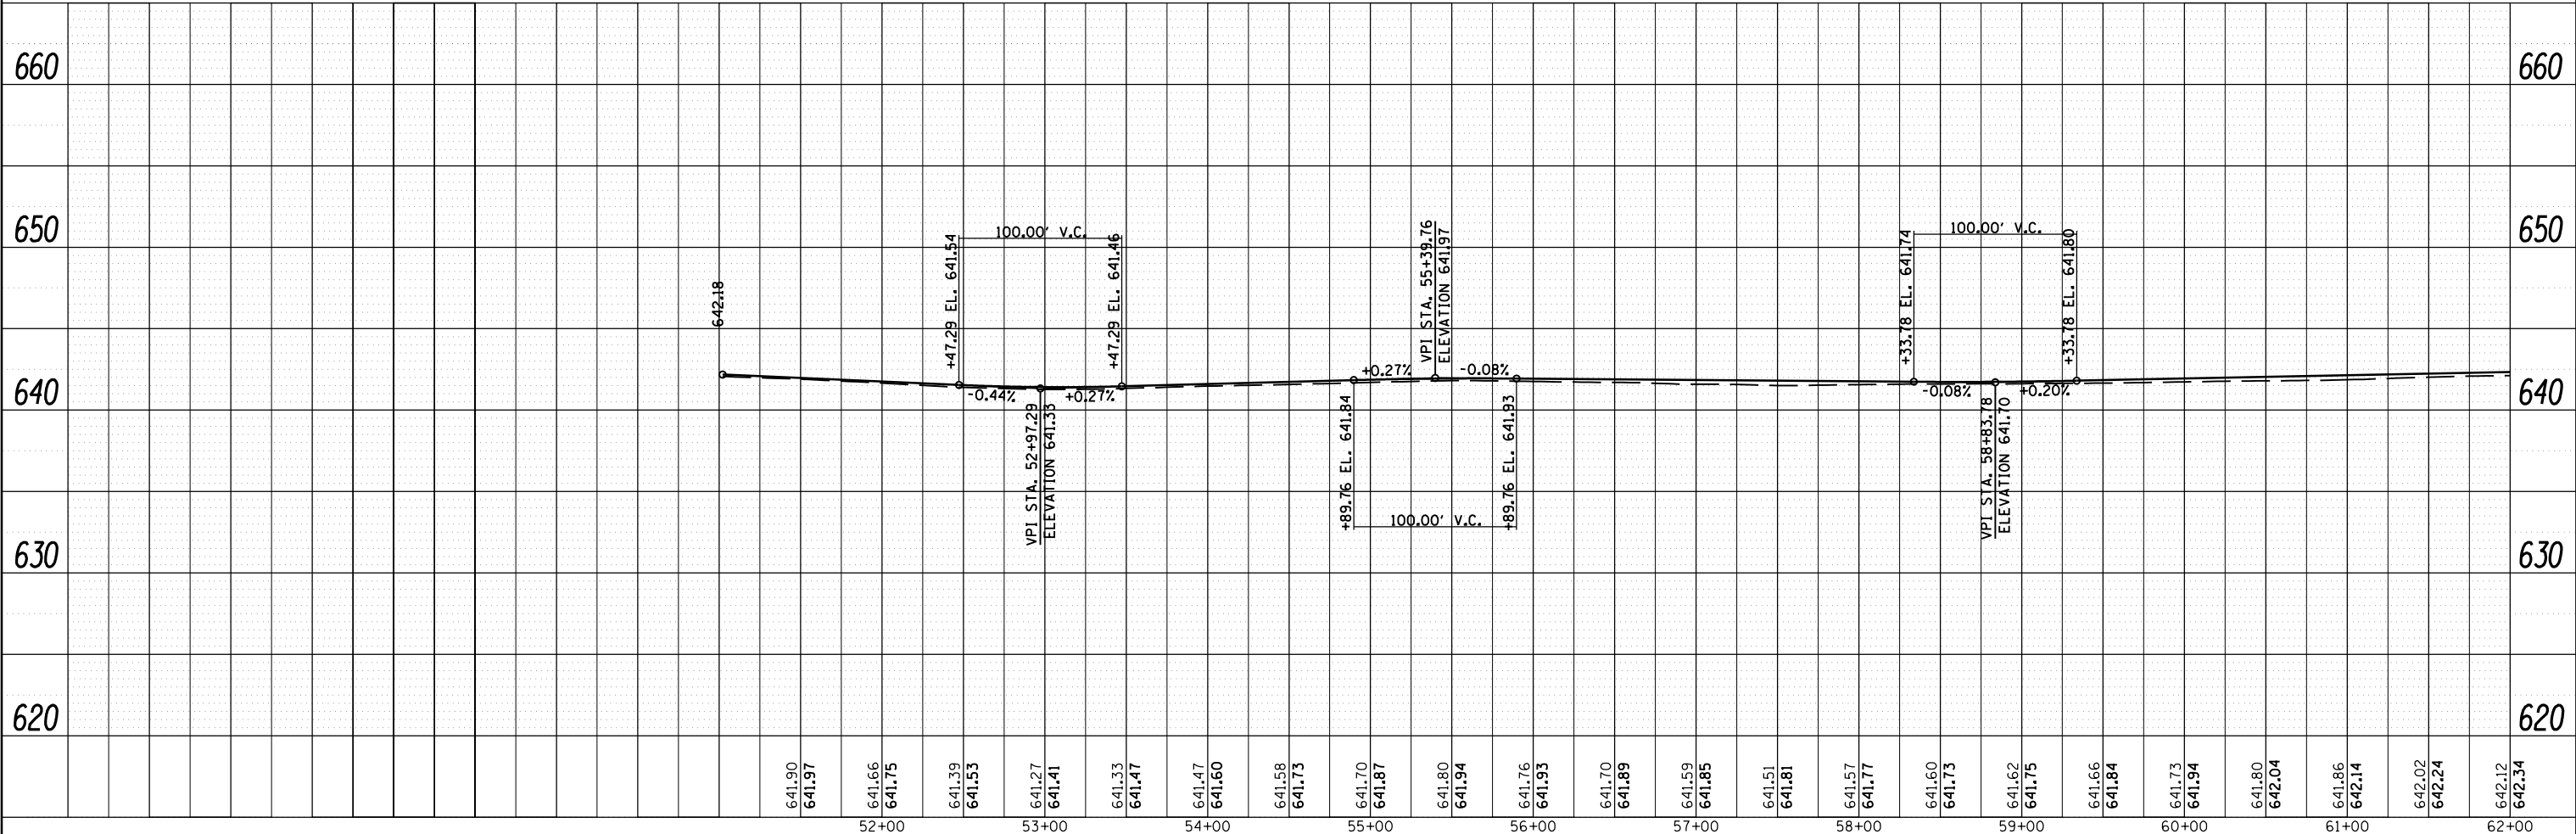


PLAN	SURVEYED	BY	DATE
	PLOTTED		
	ALIGNED		
	CHECKED		
	FILED		
NOTE BOOK NO.	FILE NAME		

PROFILE	SURVEYED	BY	DATE
	PLOTTED		
	GRADES CHECKED		
	STRUCTURE NOTATIONS CHECKED		
NOTE BOOK NO.	FILE NAME		

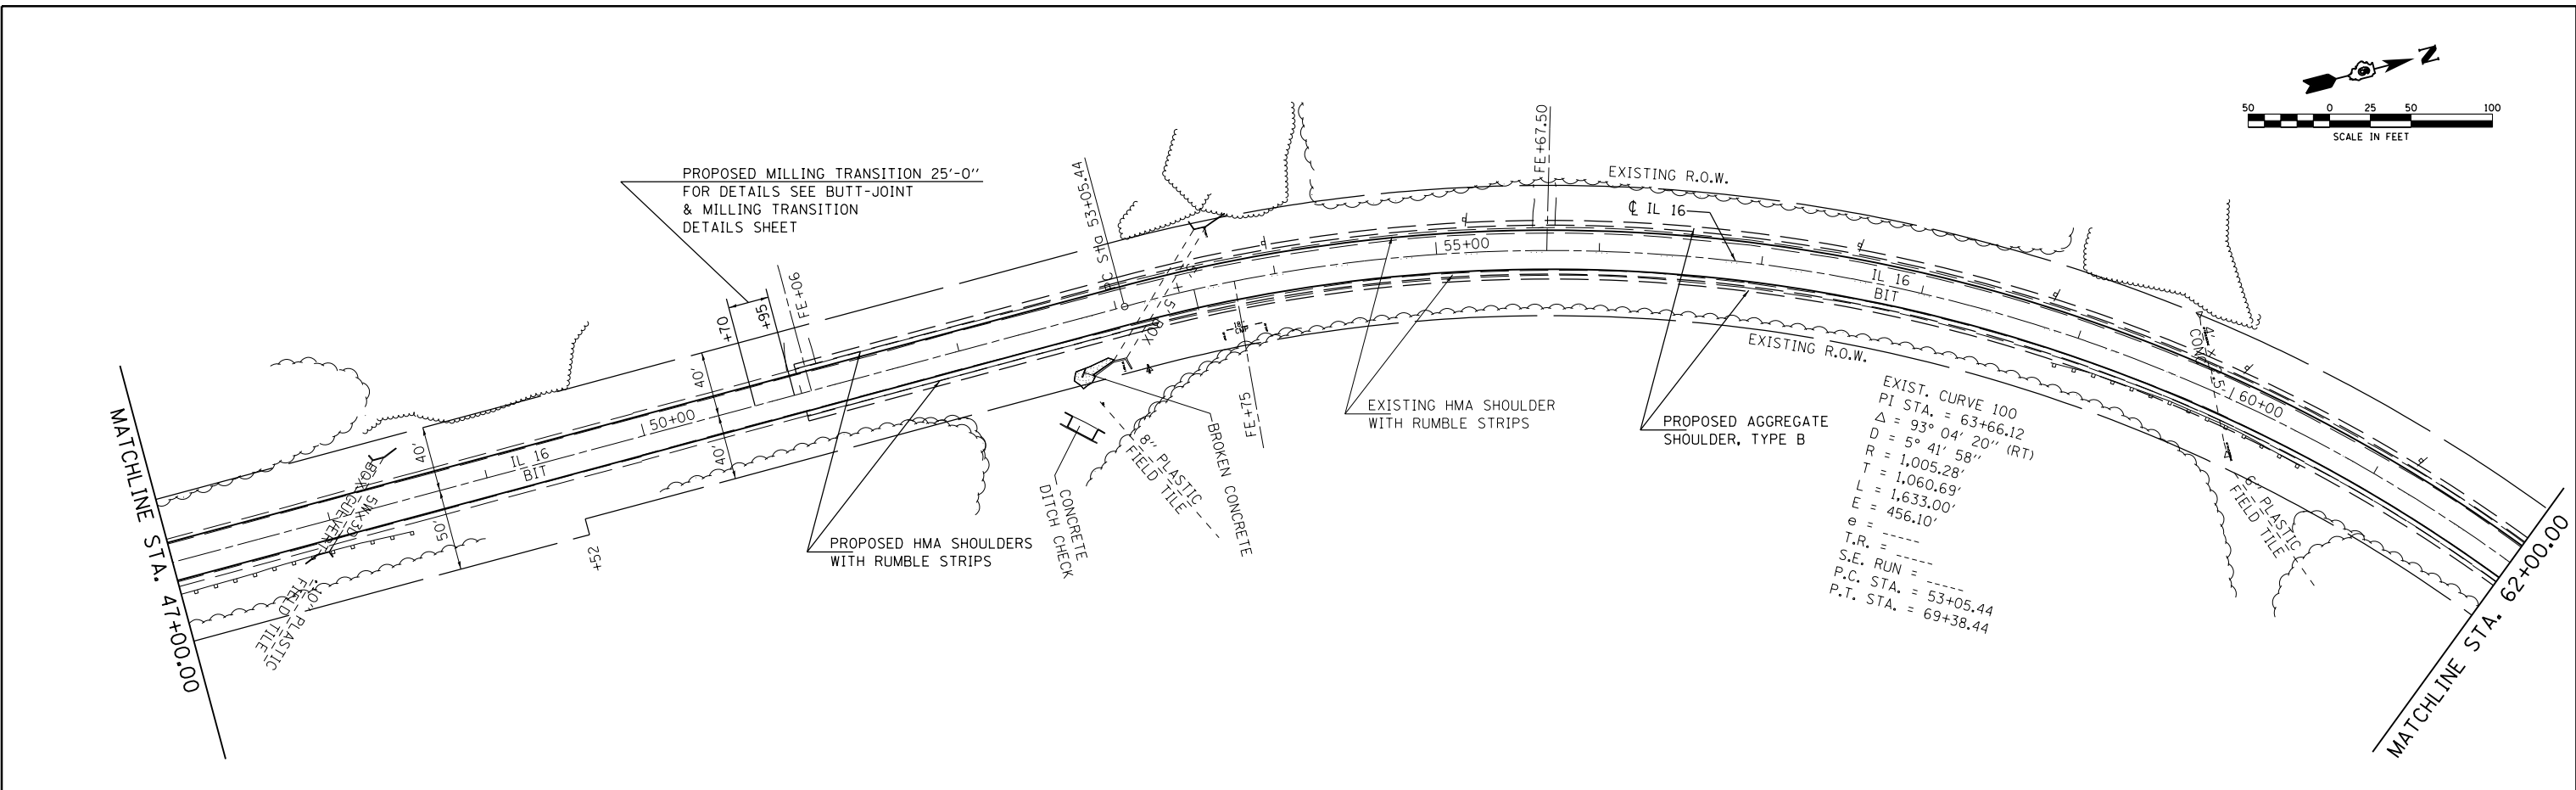

FILE NAME =	USER NAME = sparksgw	DESIGNED -	REVISED -	STATE OF ILLINOIS DEPARTMENT OF TRANSPORTATION	PLAN AND PROFILE	F.A.P. RTE.	SECTION	COUNTY	TOTAL SHEETS	SHEET NO.
c:\pwork\pwork\sparksgw\d0264305\0672847-shr-pln-pro-super.dgn		DRAWN -	REVISED -			325	14 RS-5	MACOUPIN	70	17
PLOT SCALE = 100.0000' / 1"		CHECKED -	REVISED -			CONTRACT NO. 72E47				
PLOT DATE = Nov-01-2011 04:18:50PM		DATE -	REVISED -			ILLINOIS FED. AID PROJECT				