

 


PLAN	SURVEYED	BY	DATE
	PLOTTED		
	CHECKED		
	BY		
	NO. OF WAY CHECKED		
	CADD FILE NAME		

PROFILE	SURVEYED	BY	DATE
	PLOTTED		
	CHECKED		
	BY		
	NO. OF WAY CHECKED		
	STRUCTURE NOTATIONS CHFD		

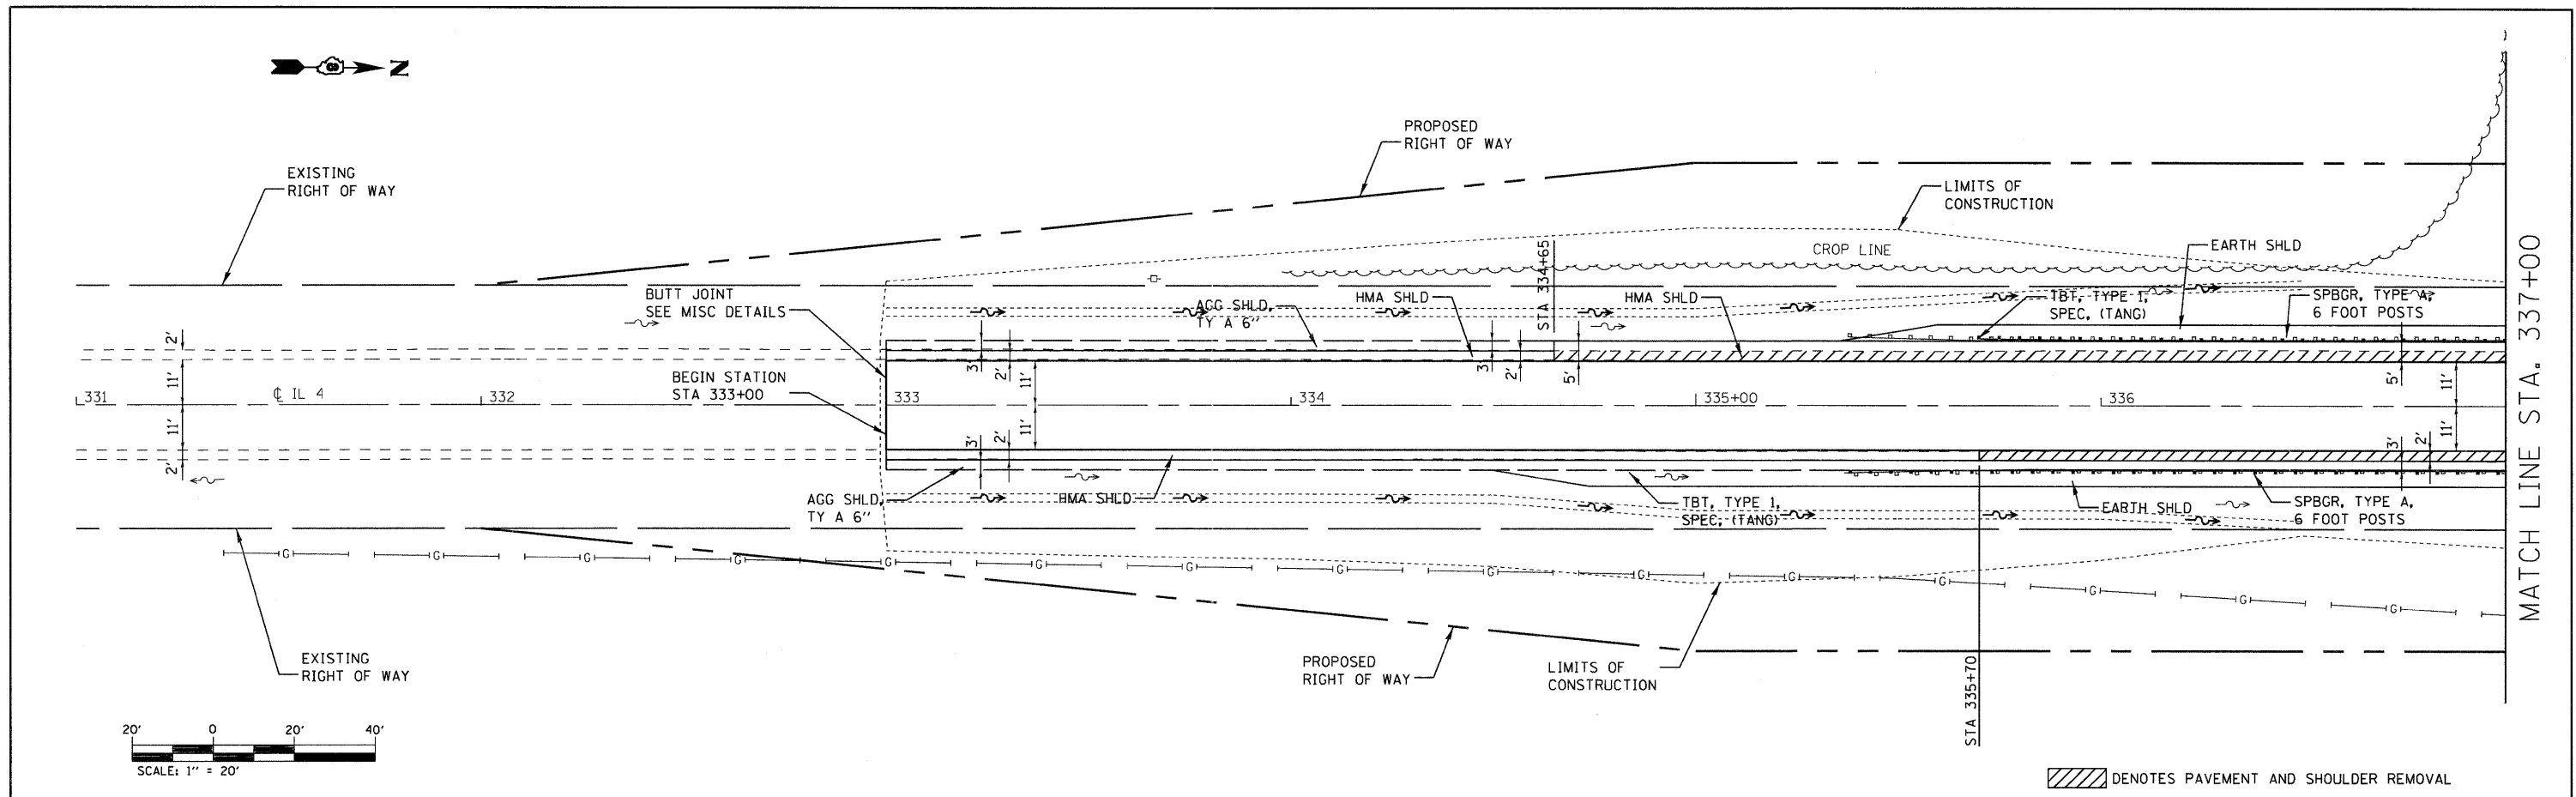

DENOTES PAVEMENT AND SHOULDER REMOVAL

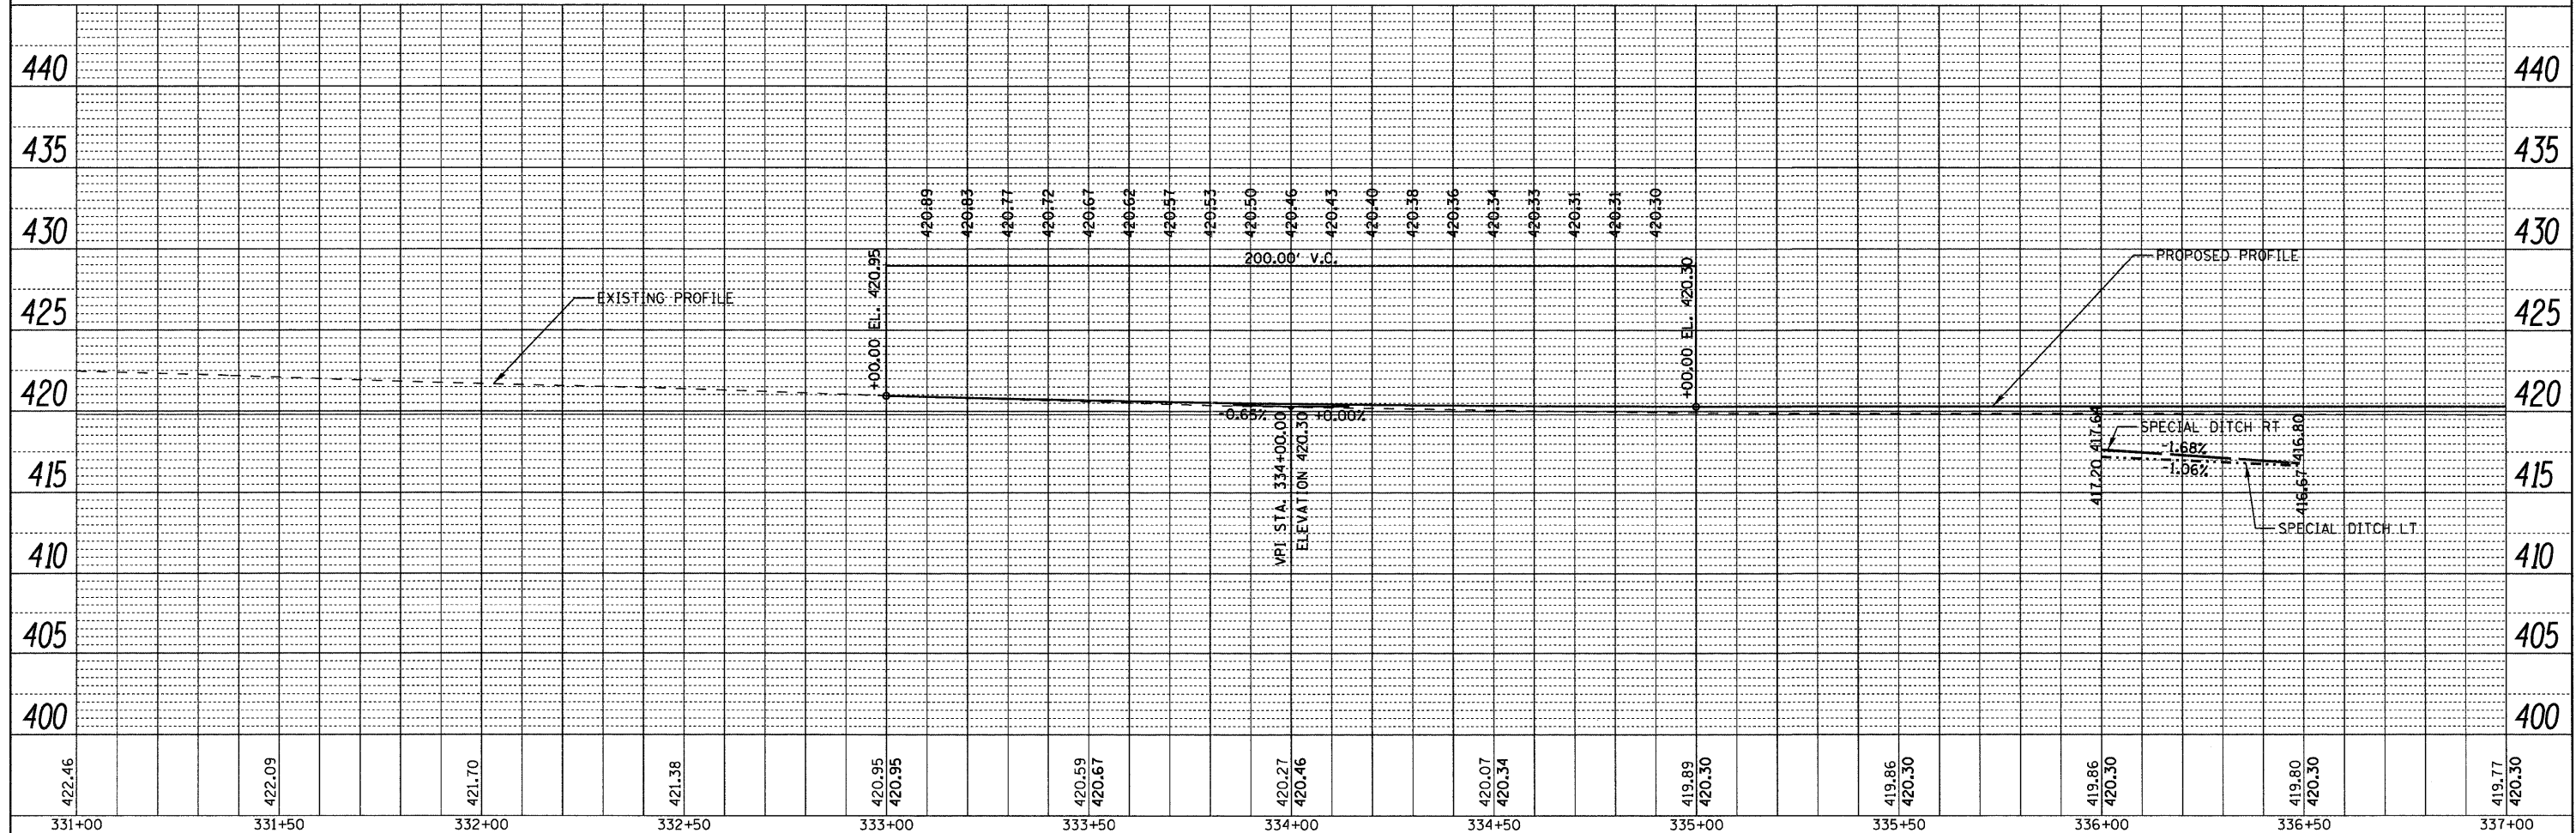

422.46	422.09	421.70	421.38	420.95	420.95	420.59	420.67	420.27	420.46	420.07	420.34	419.89	420.30	419.86	420.30	419.86	420.30	419.80	420.30	419.77	420.30	
331+00	331+50	332+00	332+50	333+00	333+50	334+00	334+50	335+00	335+50	336+00	336+50	337+00										

FILE NAME =
 c:\pwork\pwidot\thorpr\idms84068\0876388\sh-plot.dgn

USER NAME = thorpr1
 DESIGNED -
 DRAWN -
 CHECKED -
 DATE -

REVISIED -
 REVISIED -
 REVISIED -
 REVISIED -

**STATE OF ILLINOIS
 DEPARTMENT OF TRANSPORTATION**

PLAN AND PROFILE SHEET

SCALE: 1" = 20' SHEET NO. 1 OF 2 SHEETS STA. 331+00 TO STA. 337+00

F.A.P. RTE. 680	SECTION 47-1BR	COUNTY ST. CLAIR	TOTAL SHEETS 44	SHEET NO. 12
CONTRACT NO. 76388				ILLINOIS FED. AID PROJECT