
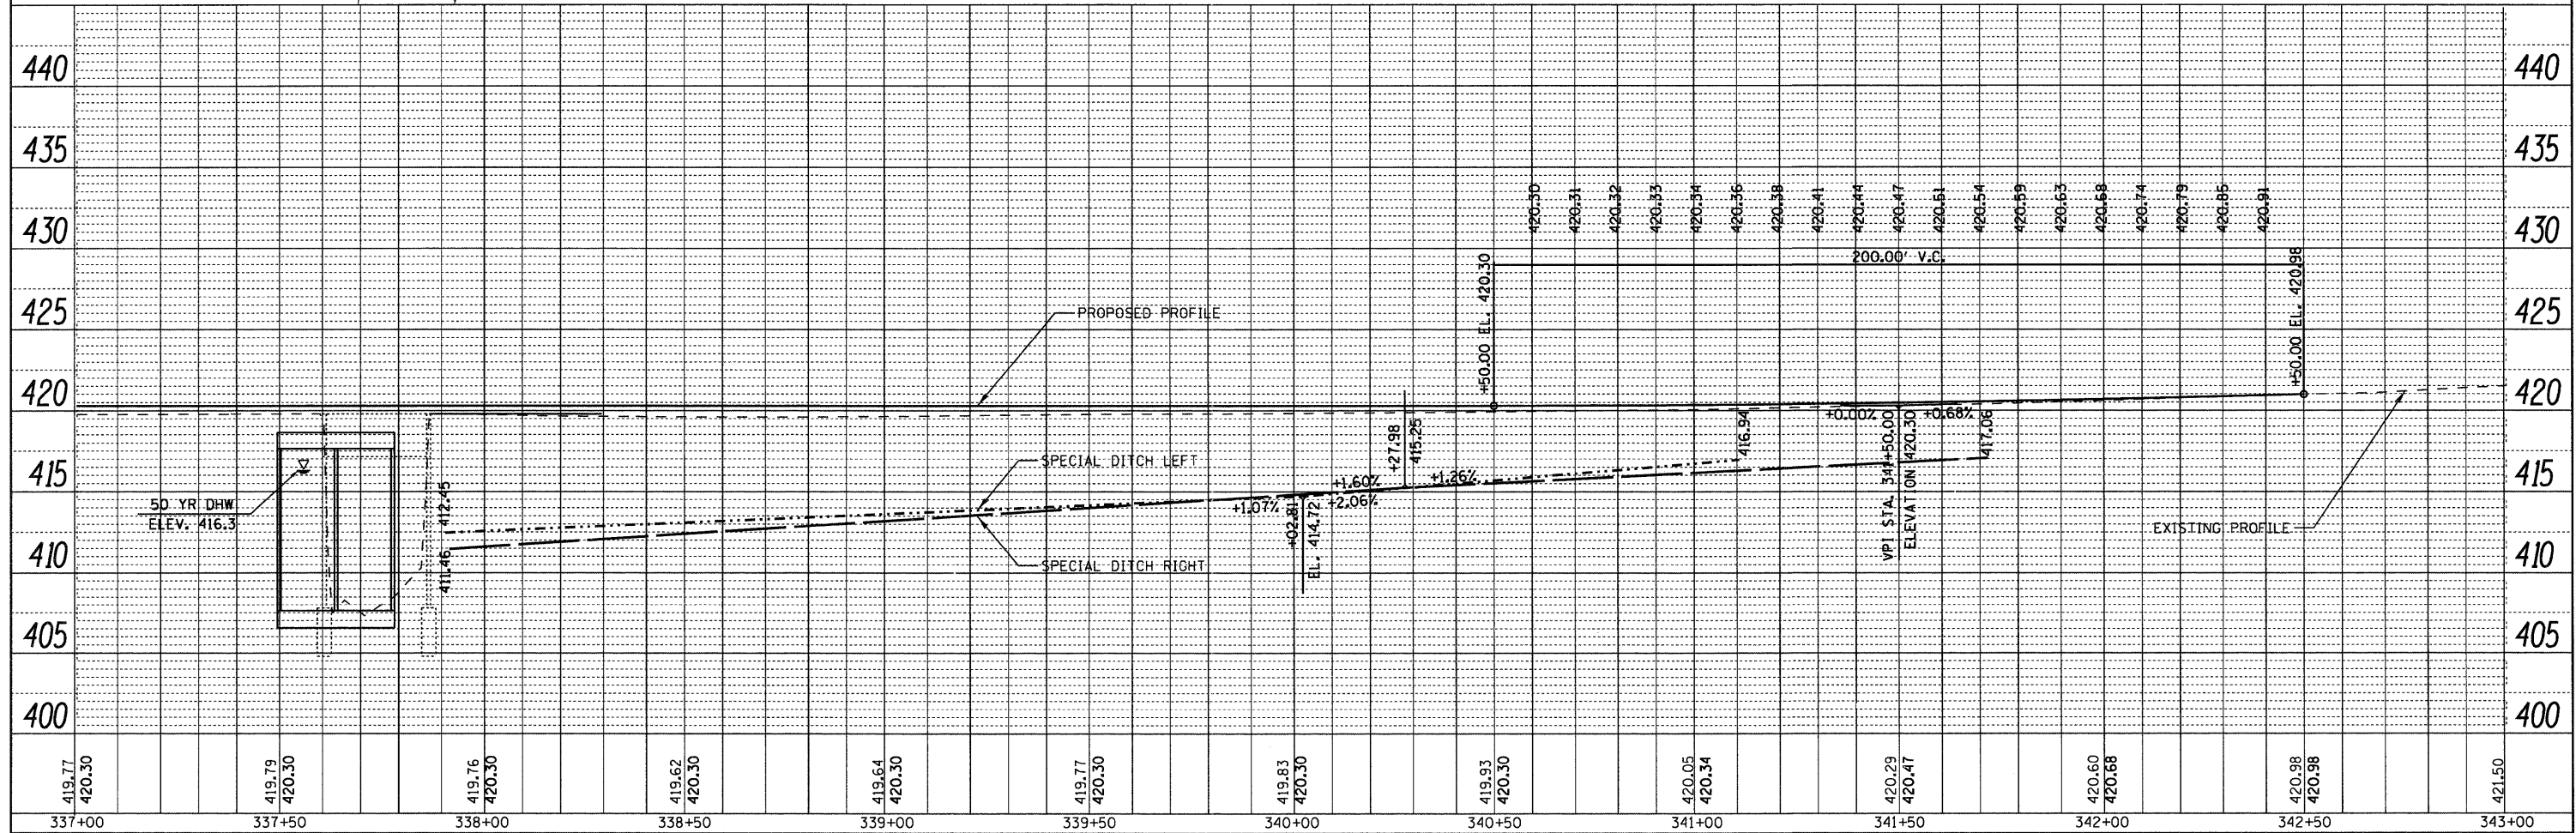


PLAN	SURVEYED	BY	DATE
	PLOTTED		
	CHECKED		
	NO. OF WAY CHECKED		
	NO.		
	CADD FILE NAME		

PROFILE	SURVEYED	BY	DATE
	PLOTTED		
	CHECKED		
	NO. OF WAY CHECKED		
	NO.		
	STRUCTURE NOTATIONS CHFD		

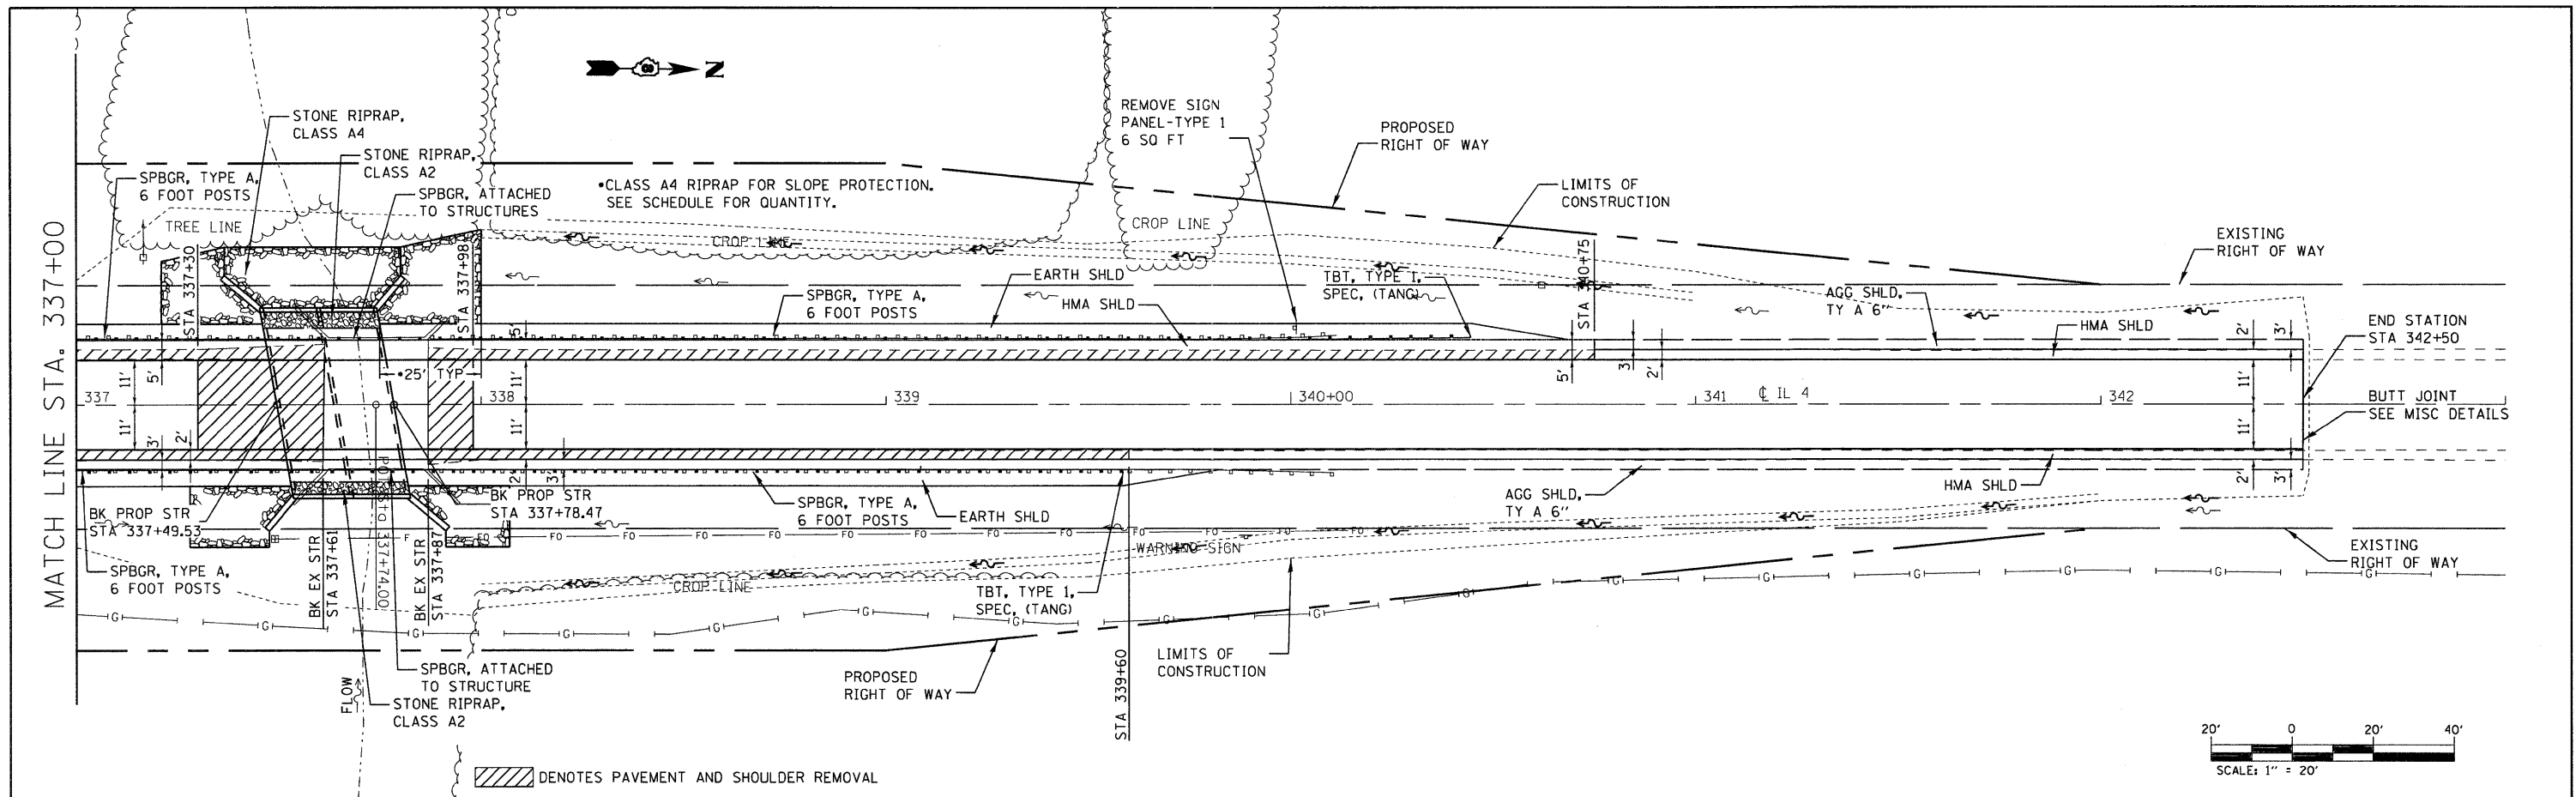

FILE NAME =	USER NAME = tharp1	DESIGNED -	REVISED -	STATE OF ILLINOIS DEPARTMENT OF TRANSPORTATION	PLAN AND PROFILE SHEET	F.A.P. RTE.	SECTION	COUNTY	TOTAL SHEETS	SHEET NO.
ct:\work\pwidot\tharp1\dms84068\0876388-sht-plan.dgn	DRAWN -	REVISED -	680			47-1BR	ST. CLAIR	44	13	
PLOT SCALE = 20.0000' / in.	CHECKED -	REVISED -	CONTRACT NO. 76388							
PLOT DATE = 10/20/2011	DATE -	REVISED -	ILLINOIS FED. AID PROJECT							
SCALE: 1" = 20'		SHEET NO. 2 OF 2 SHEETS		STA. 337+00 TO STA. 343+00						