



WESTERLY LINE U.S. SURVEY 381

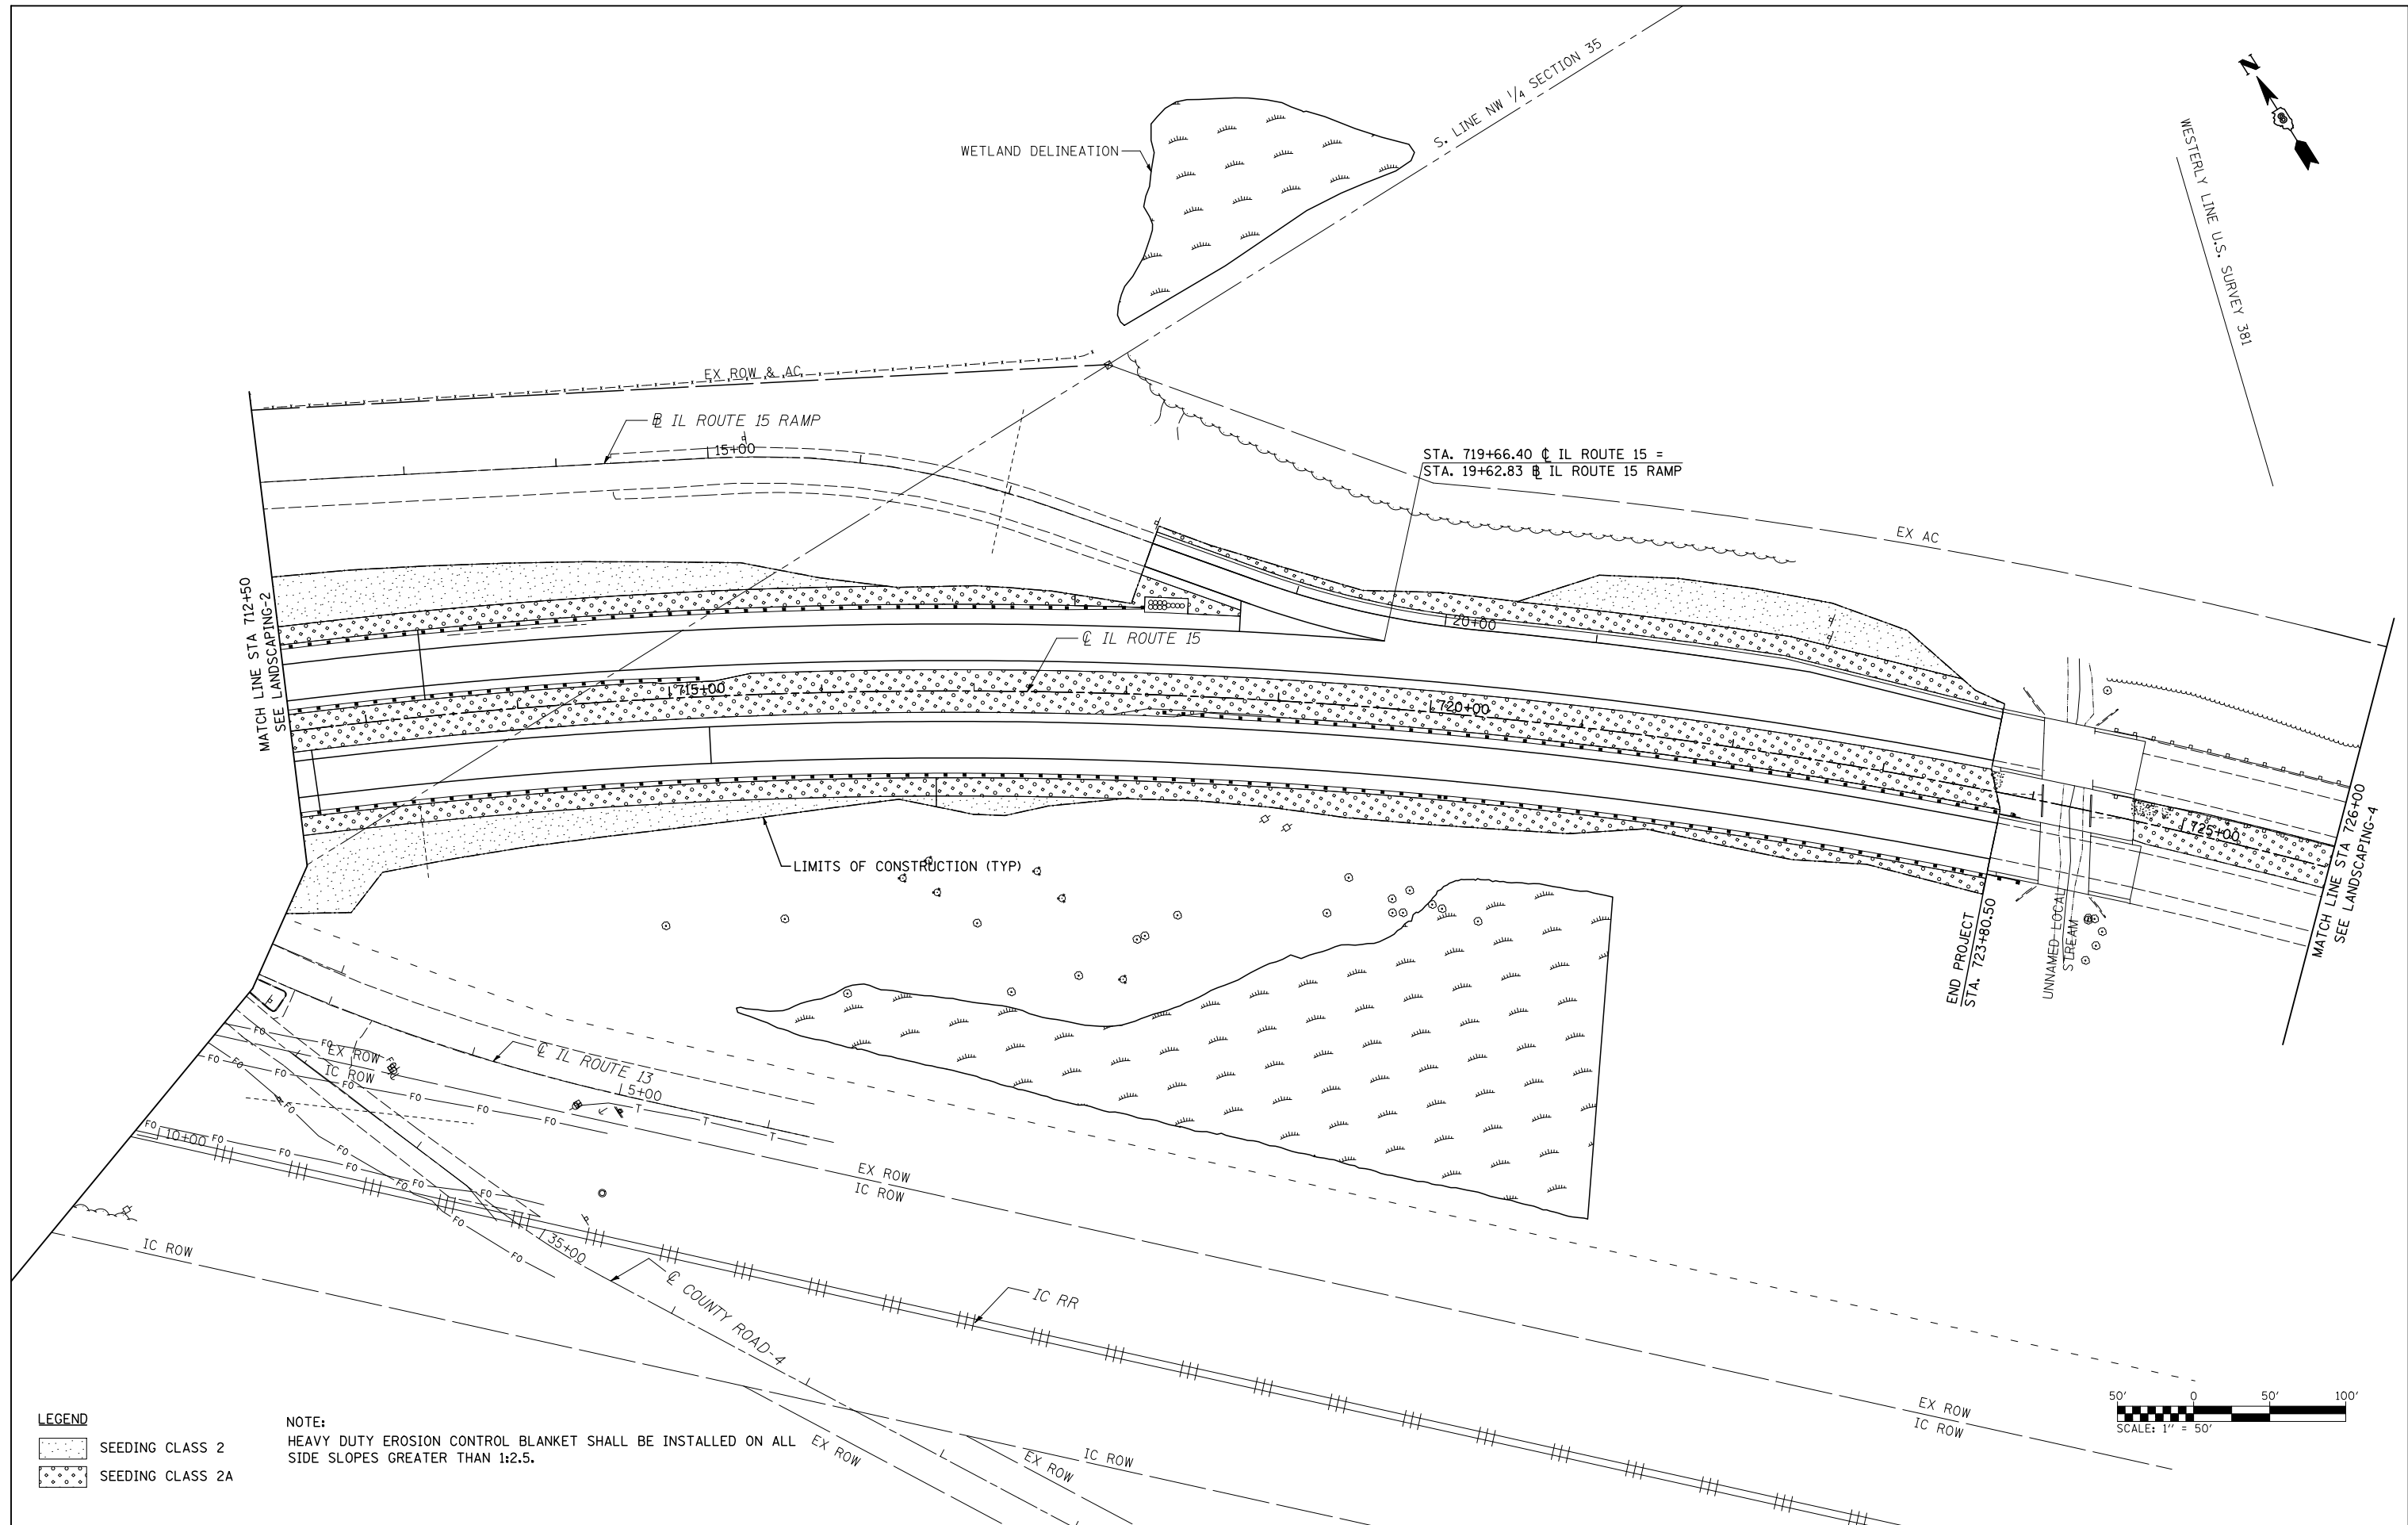

- LEGEND**
- SEEDING CLASS 2
 - SEEDING CLASS 2A

NOTE:
HEAVY DUTY EROSION CONTROL BLANKET SHALL BE INSTALLED ON ALL SIDE SLOPES GREATER THAN 1:2.5.

 

FILE NAME = D876884.sht:pr:ls.dgn

USER NAME = thompsrd	DESIGNED	RDT	REVISED	-
MODEL NAME = #MODELNAME#	DRAWN	RDT	REVISED	-
PLOT SCALE = 100.0000' / IN.	CHECKED	JAP	REVISED	-
PLOT DATE = 10/20/2011	DATE	10-19-11	REVISED	-

**STATE OF ILLINOIS
DEPARTMENT OF TRANSPORTATION**

LANDSCAPING

SCALE: 1"=50' SHEET NO. 3 OF 4 SHEETS STA. 712+50.00 TO STA. 726+00.00

F.A.P. RTE.	SECTION	COUNTY	TOTAL SHEETS	SHEET NO.
103	27-1-VHB-1	ST. CLAIR	277	99
CONTRACT NO. 76884				
ILLINOIS FED. AID PROJECT				