
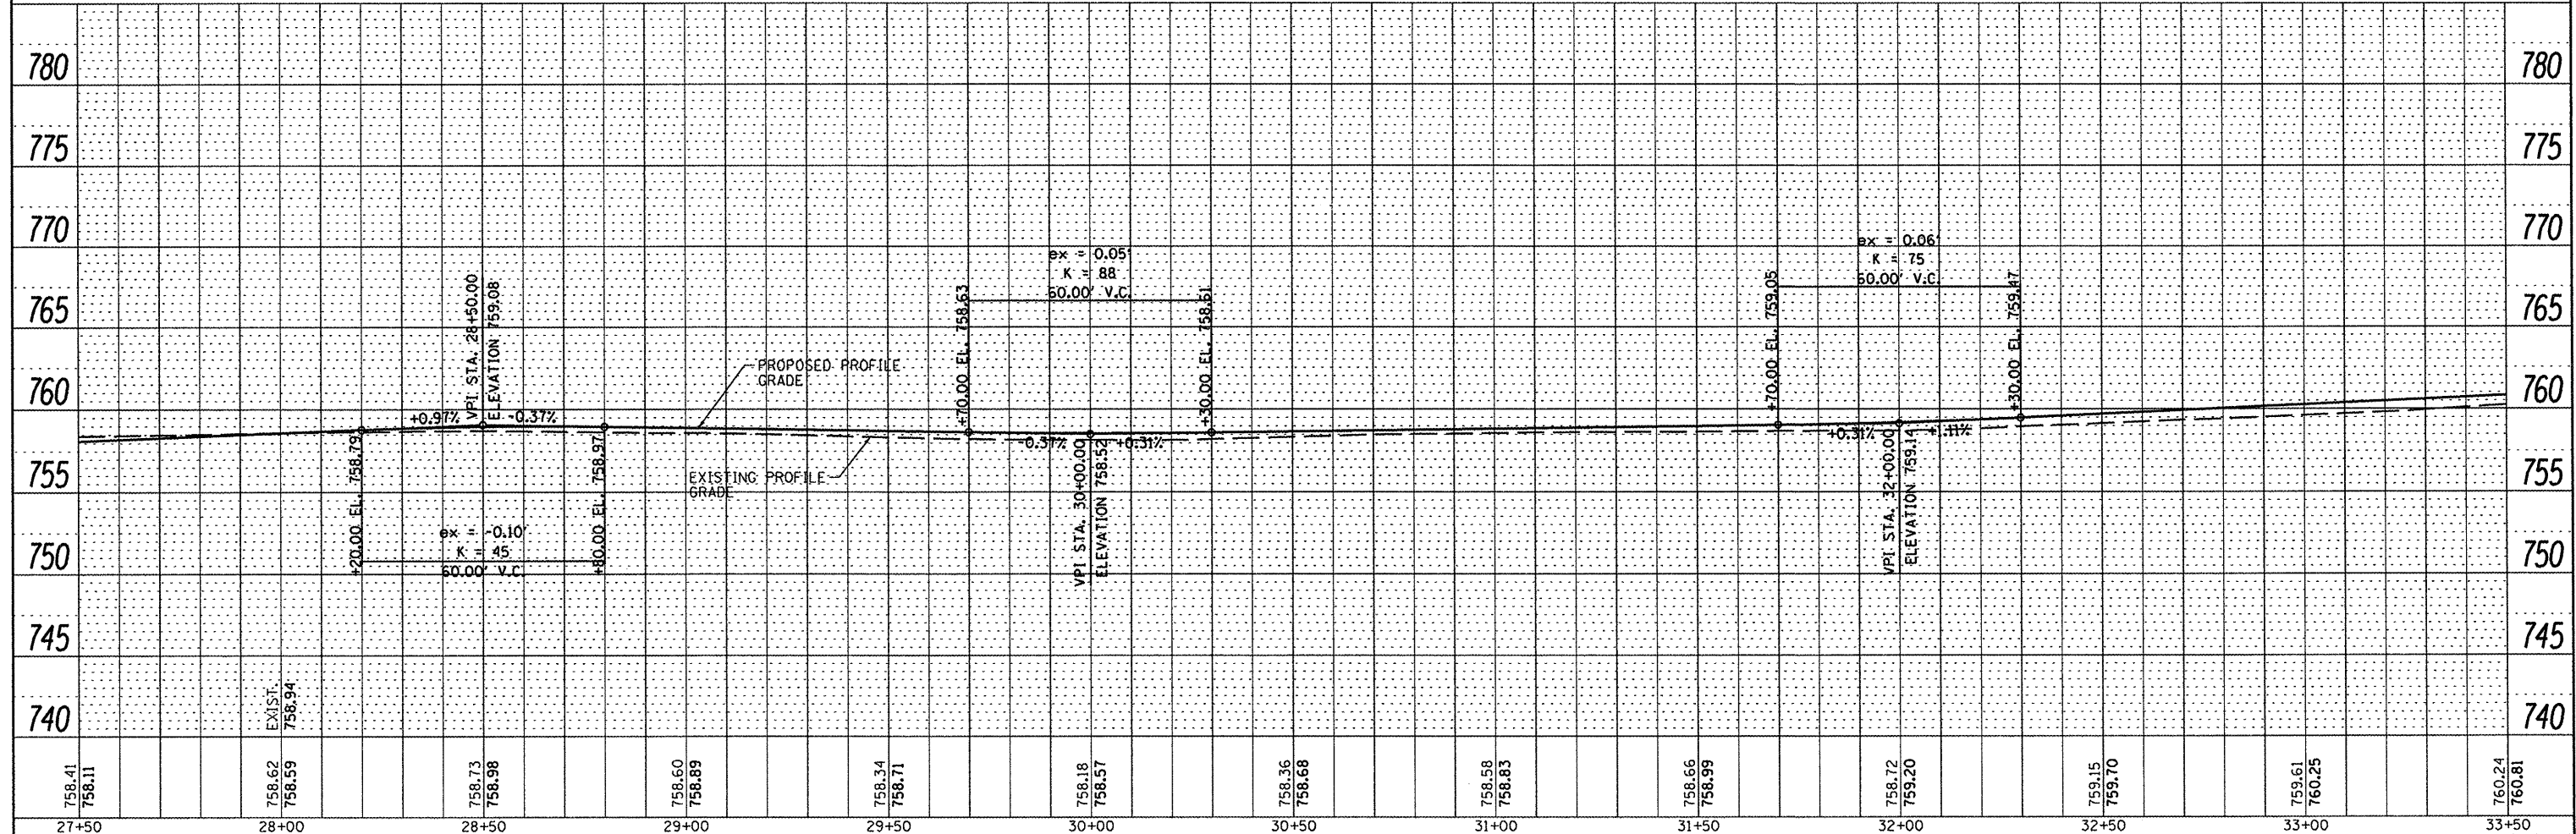


PLAN	SURVEYED	DATE
	PLOTTED	BY
	CHECKED	
	RT. OF WAY CHECKED	
	CADD FILE NAME	
	NO.	

PROFILE	SURVEYED	DATE
	PLOTTED	BY
	CHECKED	
	STRUCTURE NOTATIONS CHECKED	
	NO.	

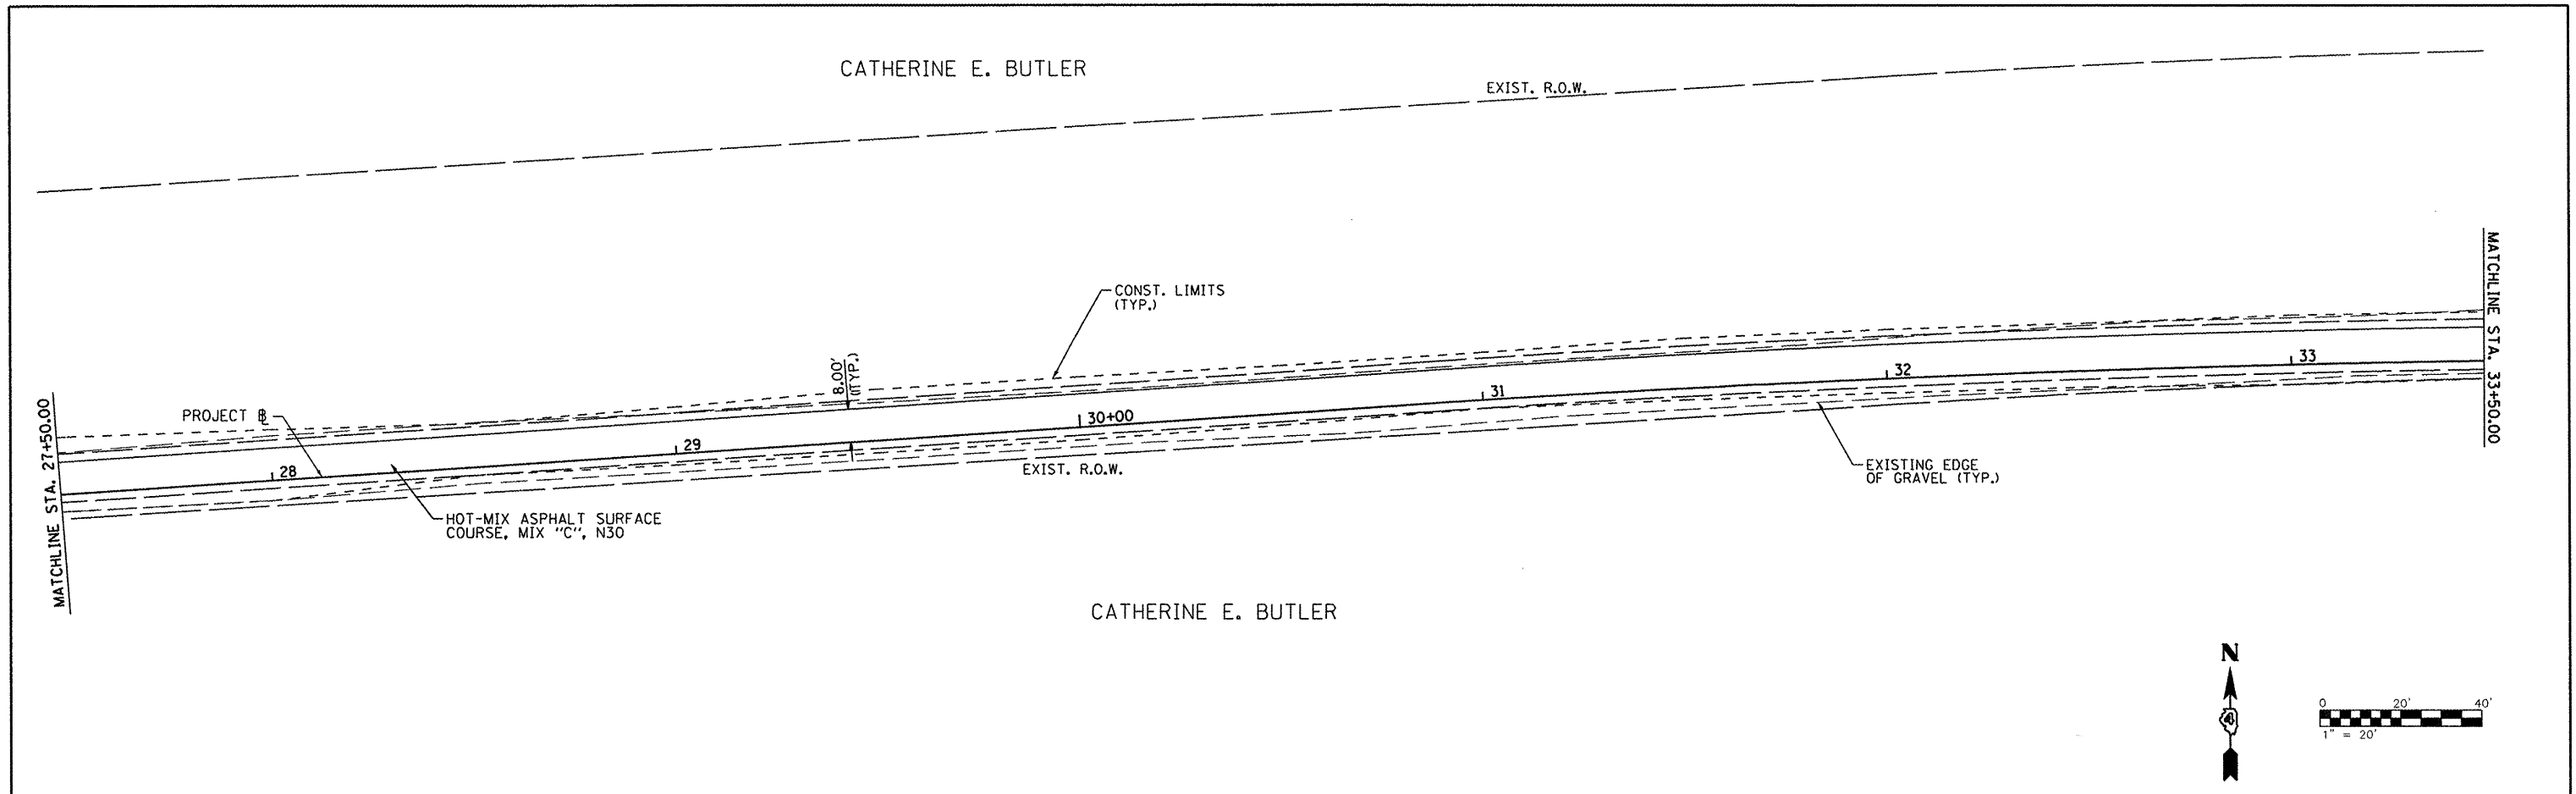

FILE NAME =	USER NAME = jdsptiller	DESIGNED - JDS	REVISED -	<b>STATE OF ILLINOIS</b> <b>DEPARTMENT OF TRANSPORTATION</b>	<b>CITY OF FARMINGTON SRTS</b> <b>PLAN AND PROFILE</b>	SECTION	COUNTY	TOTAL SHEETS	SHEET NO.
si:\247\24710001 Farmington SRTS\CADD\CADD	Sheets\0489569-sht-planprof4.DGN	DRAWN - WLL	REVISED -			08-00032-00-SW	FULTON	16	6
PLOT SCALE = 40.0000 / IN.	CHECKED - GBM	REVISIED -	REVISED -			CONTRACT NO. 89569			
PLOT DATE = 11/8/2011	DATE -	REVISED -	REVISED -			ILLINOIS FED. AID PROJECT			
SCALE:		SHEET NO. OF SHEETS STA. TO STA.							