
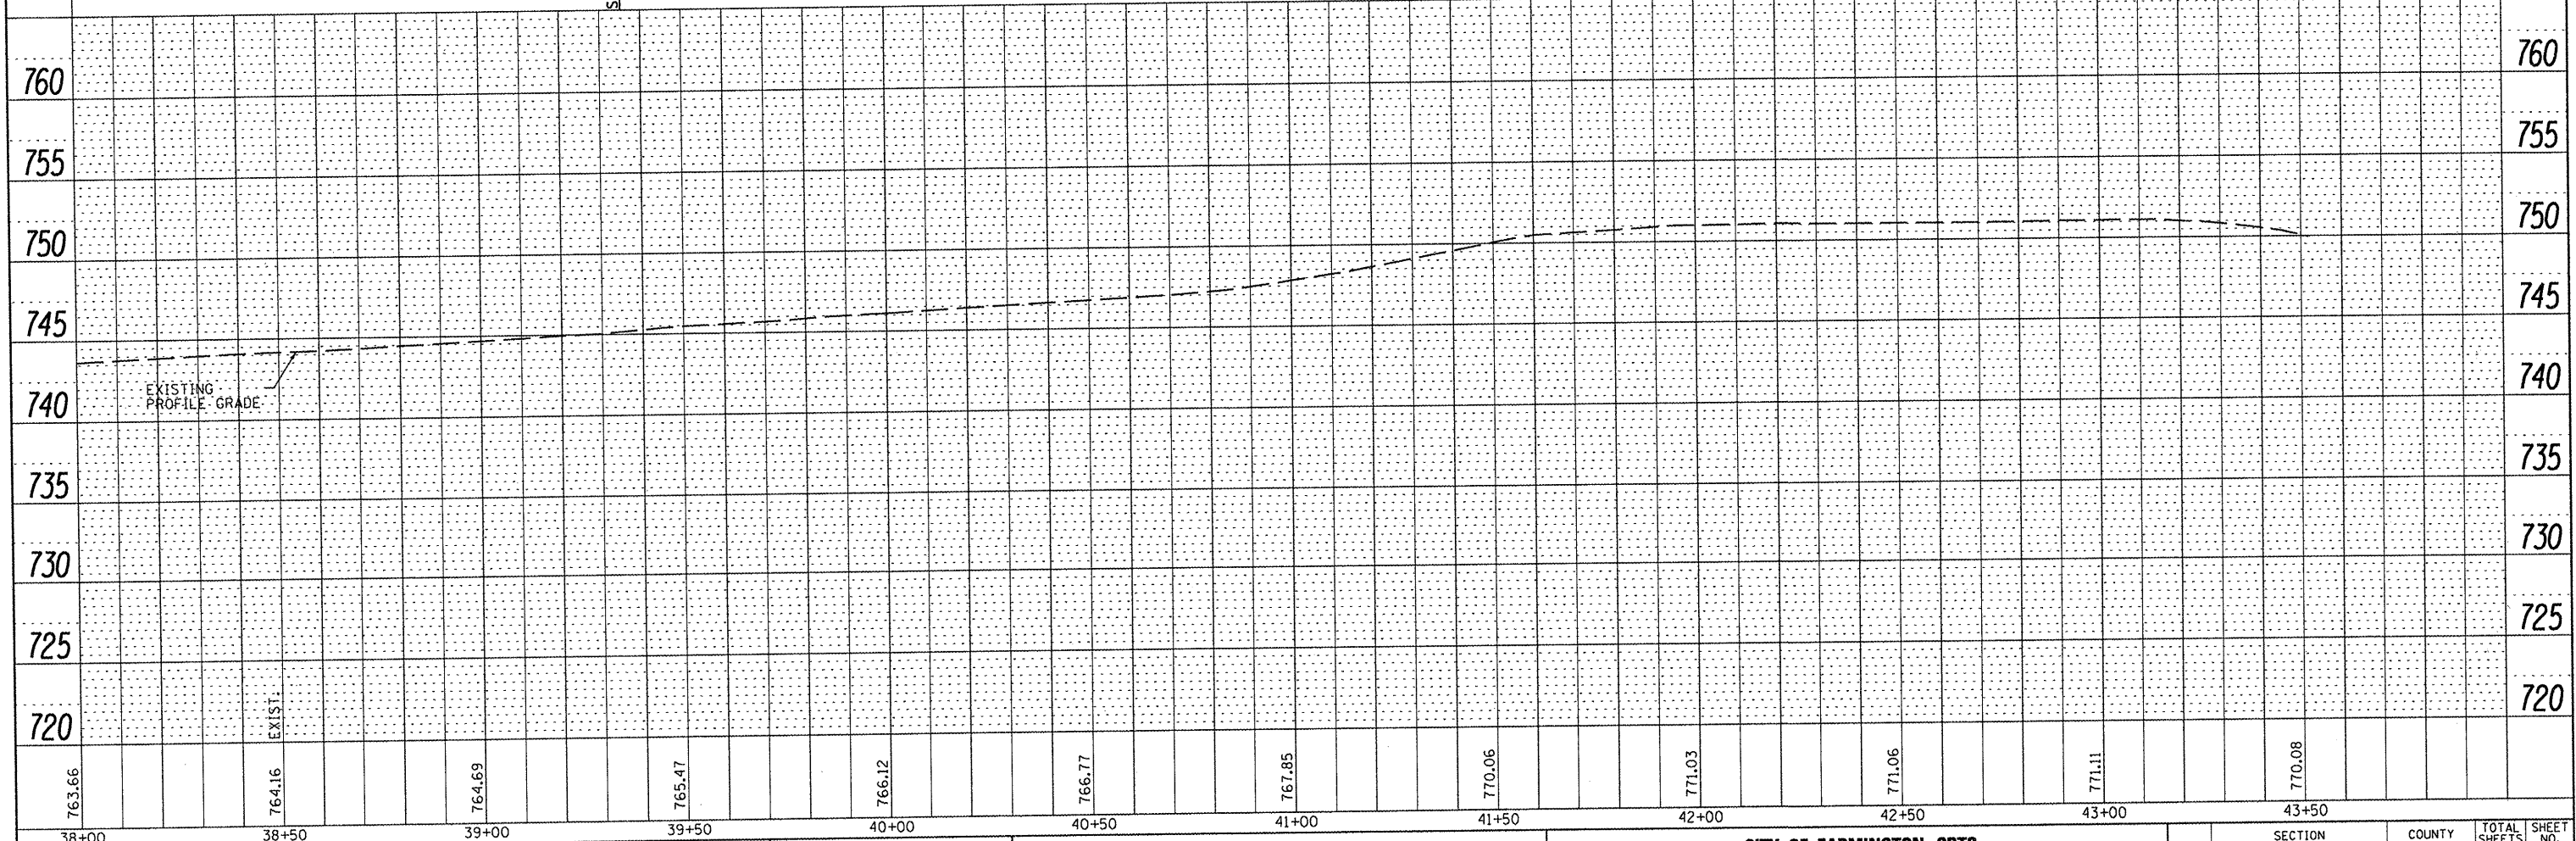
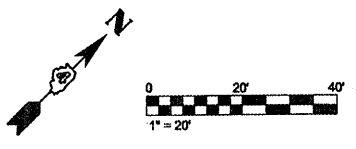


PLAN	SURVEYED	DATE
	PLOTTED	
	CHECKED	
	BY	
	NO. OF WAY CHECKED	
	FILE NAME	

PROFILE	SURVEYED	DATE
	GRADES CHECKED	
	BY	
	NO. OF WAY CHECKED	
	FILE NAME	

PROP. CURVE ES01  
 PI STA. = 39+42.84  
 $\Delta = 44^\circ 02' 03''$  (LT)  
 $D = 229^\circ 10' 59''$   
 $R = 25.00'$   
 $T = 10.11'$   
 $L = 19.21'$   
 $E = 1.97'$   
 $e = \text{---}$   
 $T.R. = \text{---}$   
 $S.E. RUN = \text{---}$   
 $P.C. STA = 39+32.73$   
 $P.T. STA = 39+51.95$

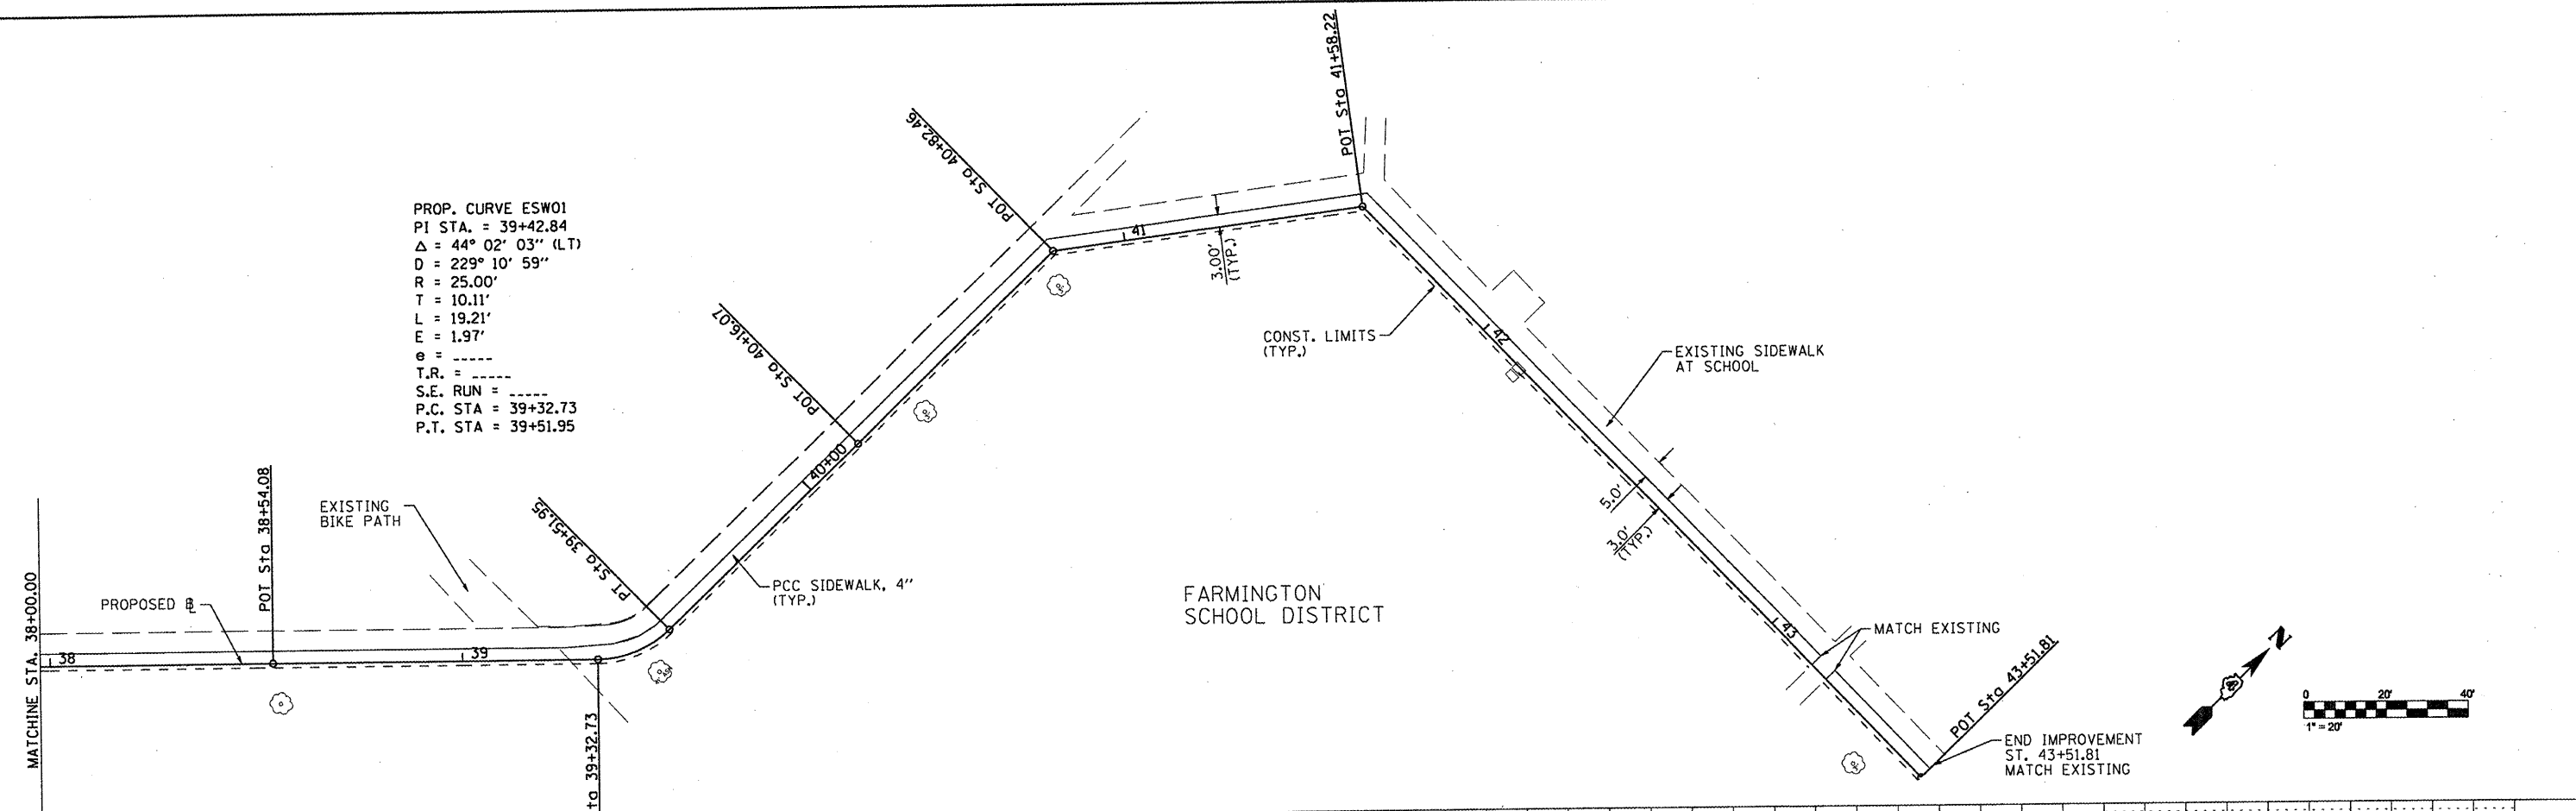

FILE NAME = s:\247\24710001 Farmington SRTS\CADD\CADD	USER NAME = wllewis	DESIGNED - JDS	REVISED -	<b>STATE OF ILLINOIS DEPARTMENT OF TRANSPORTATION</b>	<b>CITY OF FARMINGTON SRTS PLAN AND PROFILE</b>			SECTION	COUNTY	TOTAL SHEETS	SHEET NO.
	Sheets\0489569-shr-planprof6.DGN	DRAWN - WLL	REVISED -		08-00032-00-SW	FULTON	16	8			
	PLOT SCALE = 40.0000' / IN.	CHECKED - GBM	REVISED -		CONTRACT NO. 89569						
	PLOT DATE = 10/18/2011	DATE -	REVISED -		ILLINOIS FED. AID PROJECT						
				SCALE:	SHEET NO.	OF	SHEETS	STA.	TO	STA.	