
 



F.A. RTE.	SECTION	COUNTY	TOTAL SHEETS	SHEET NO.
	10-00026-02-LS	MADISON	10	5

CONTRACT NO. 97484

 

LEGEND

- TEMPORARY EROSION CONTROL SEEDING - [stippled pattern]
- TEMPORARY DITCH CHECK - [diamond symbol]
- PERIMETER EROSION BARRIER - [line with circles]

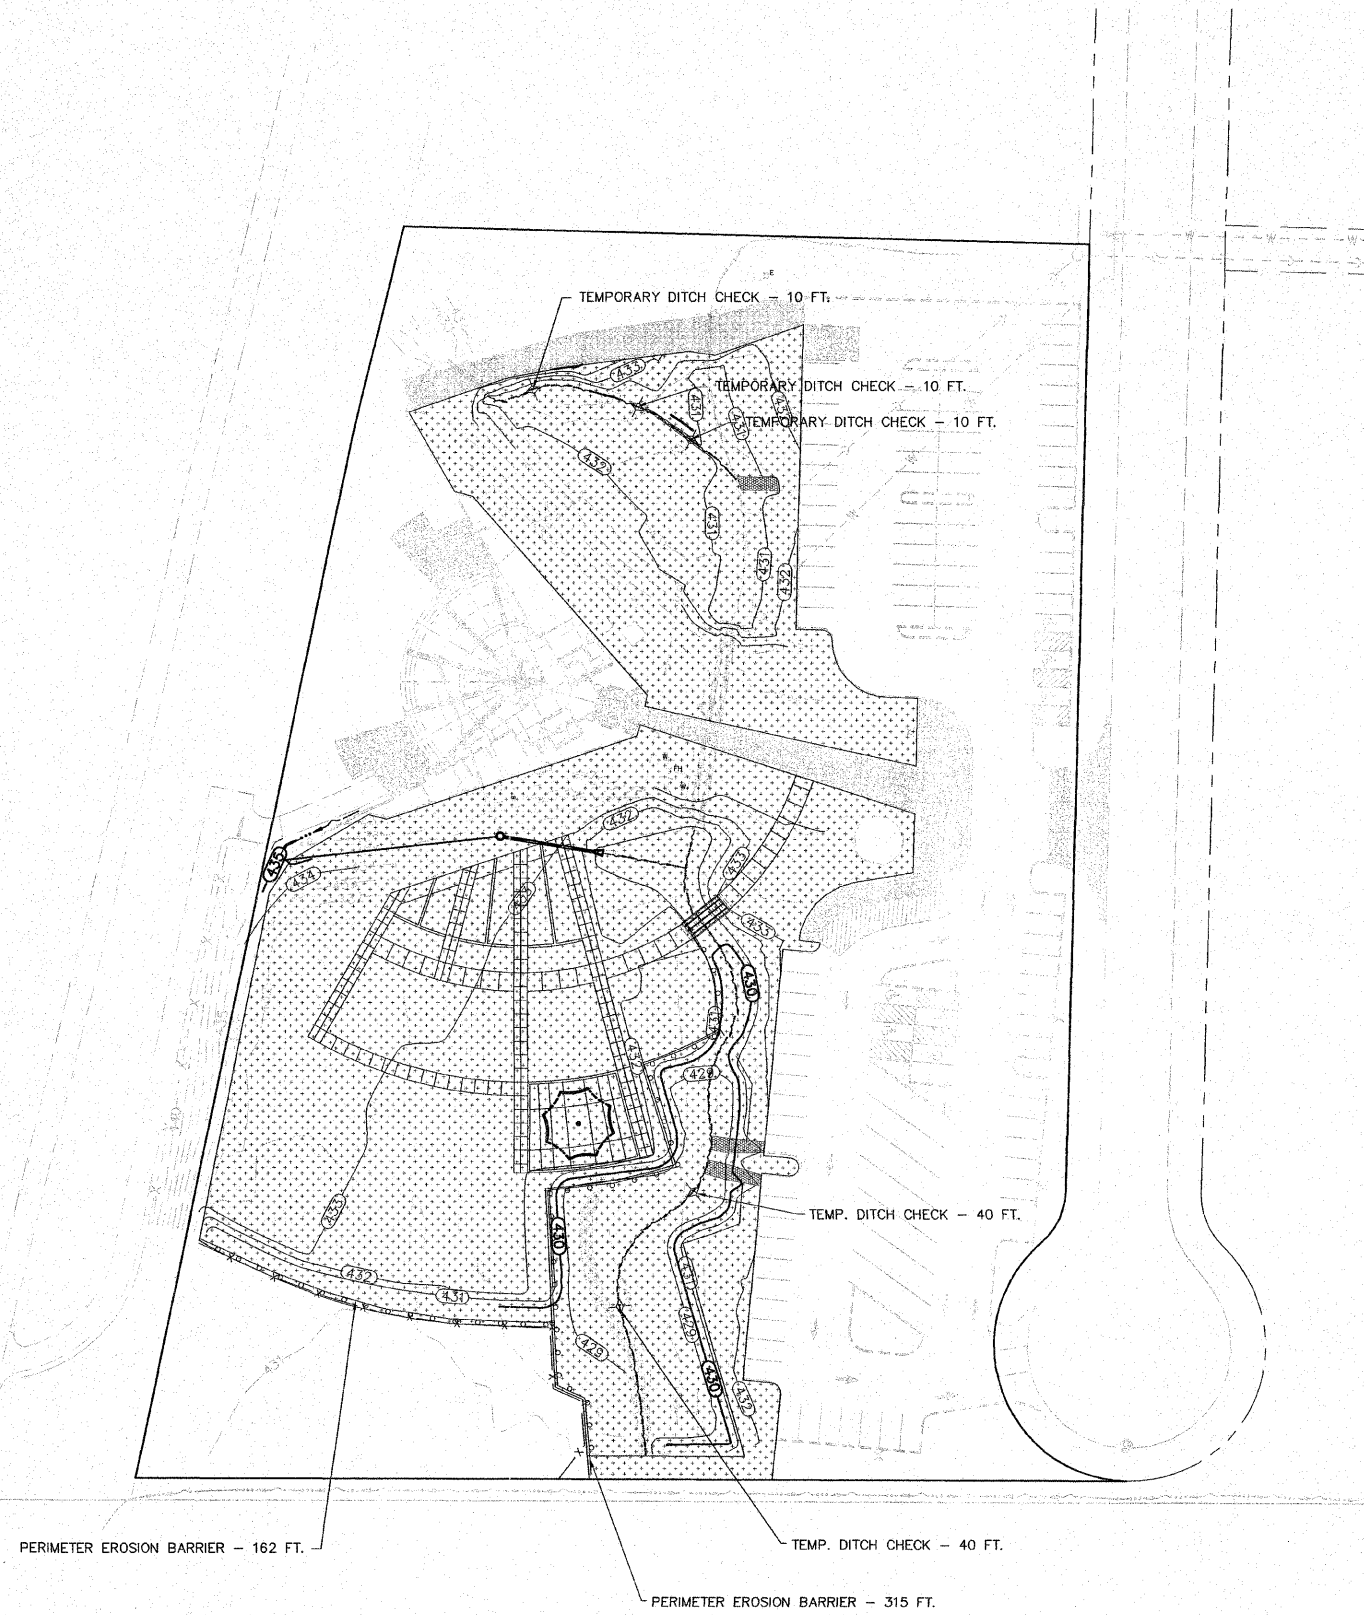

REVISIONS

SMS ENGINEERS
Sheppard, Morgan & Schwab, Inc.
 CONSULTING ENGINEERS AND LAND SURVEYORS
 215 Market Street, P.O. Box E, Alton, IL 62002 618/462-9755 E-mail: mail@smsengineers.com
 10 Central Industrial Drive, Suite 3, Granite City, IL 62040 618/677-2100 E-mail: mail@smsengineers.com
 DESIGN FIRM # 184-000992

VILLAGE OF HARTFORD, ILLINOIS
 LEWIS AND CLARK MEMORIAL TOWER
 TOWER LANDSCAPING
 SECTION 10-00026-02-LS
 EROSION CONTROL PLAN

DWG. NO.	JPA/HARTFORD/448079/CONFORMANCE TOWER
REF. BK.	TOWER EROSION CONTROL PLAN.DWG
JOB NO.	448079.0
DSN. BY:	LDA
DWN. BY:	CAD
CHK. BY:	CAS
DATE:	NOVEMBER, 2011
SCALE:	1" = 40'
SHEET	5 OF 10