

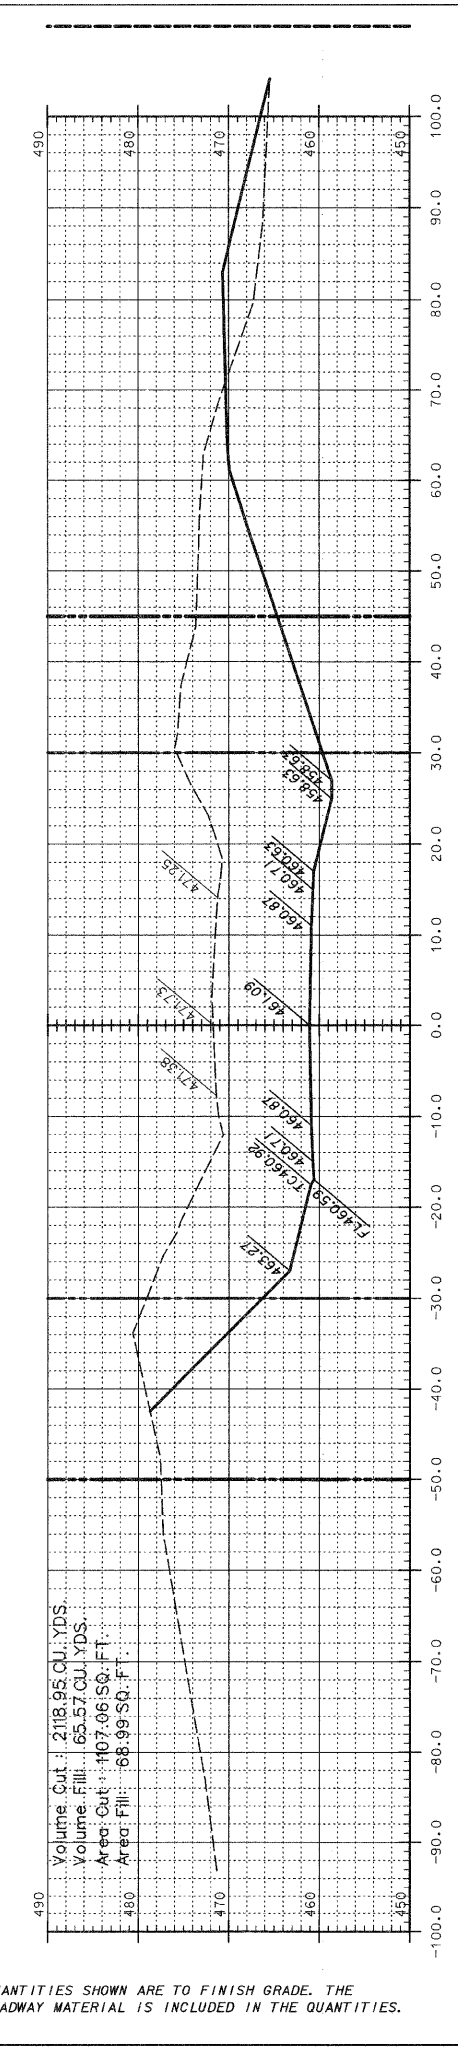
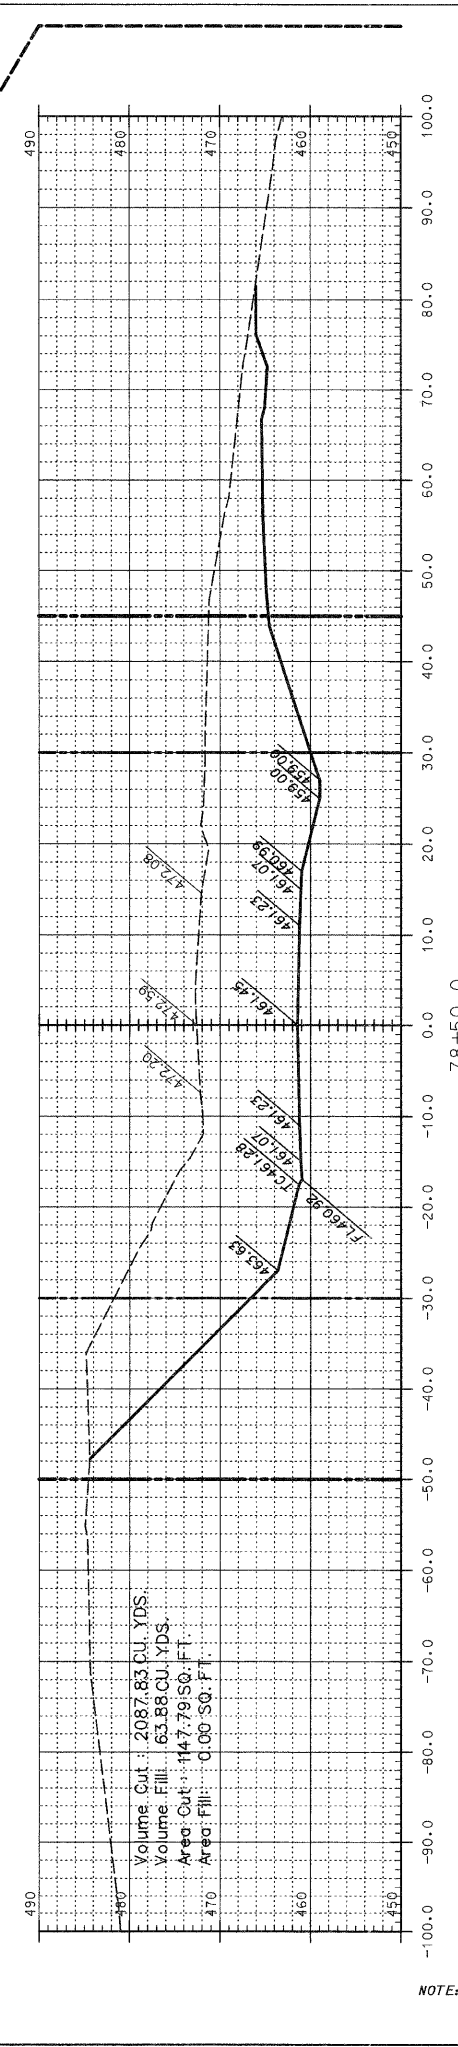
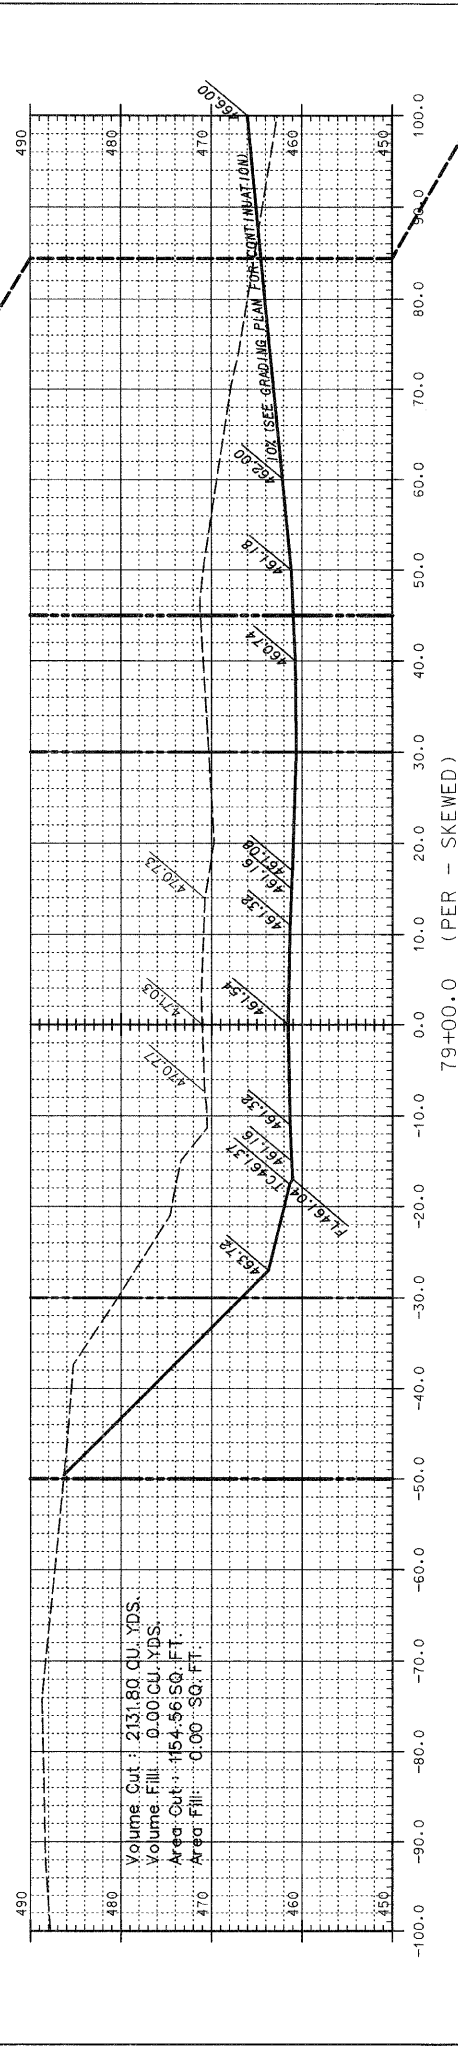
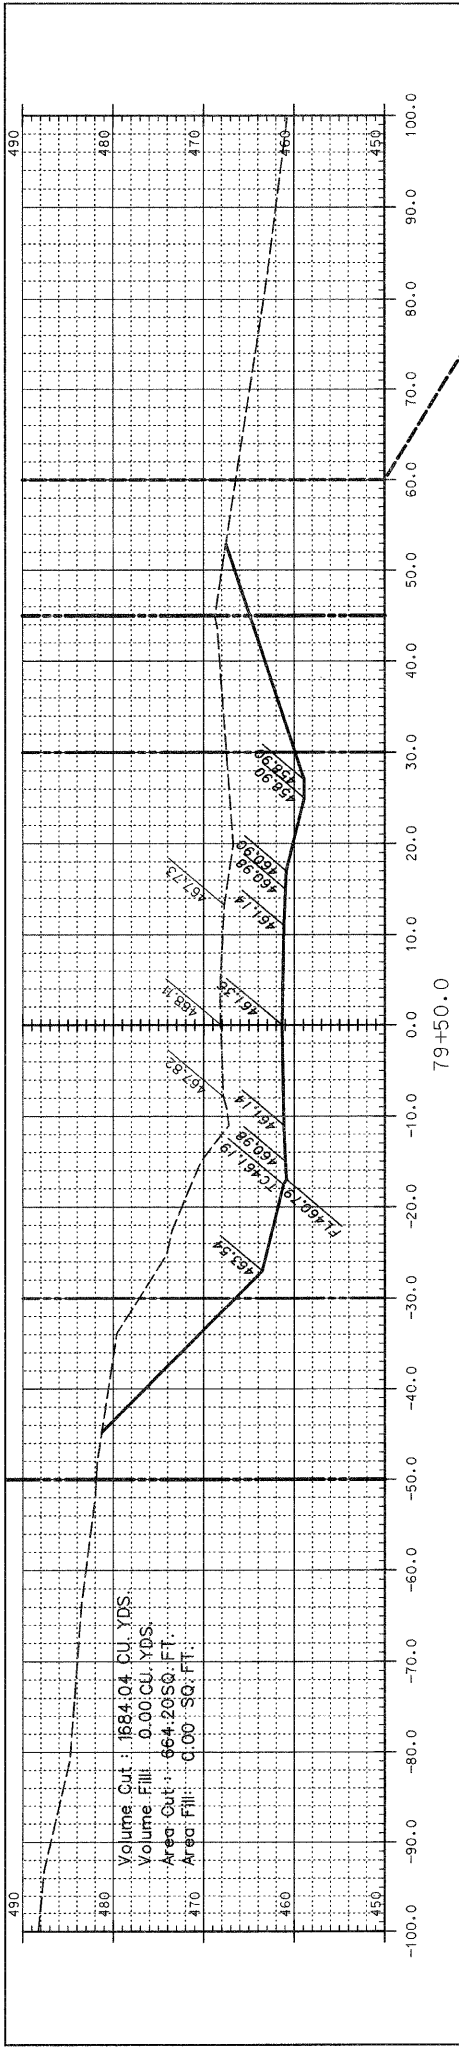


ROUTE	SECTION	COUNTY	TOWNSHIP	TOTAL SHEETS	SHEET NUMBER
FAS 1919	06-00144-00-WR	JACKSON	MAKANDA	91	71
JOB NO. C-99-579-06			PROJECT NO. SR-1919(106)		
BOSKYDELL ROAD			CONTRACT NO. 99338		

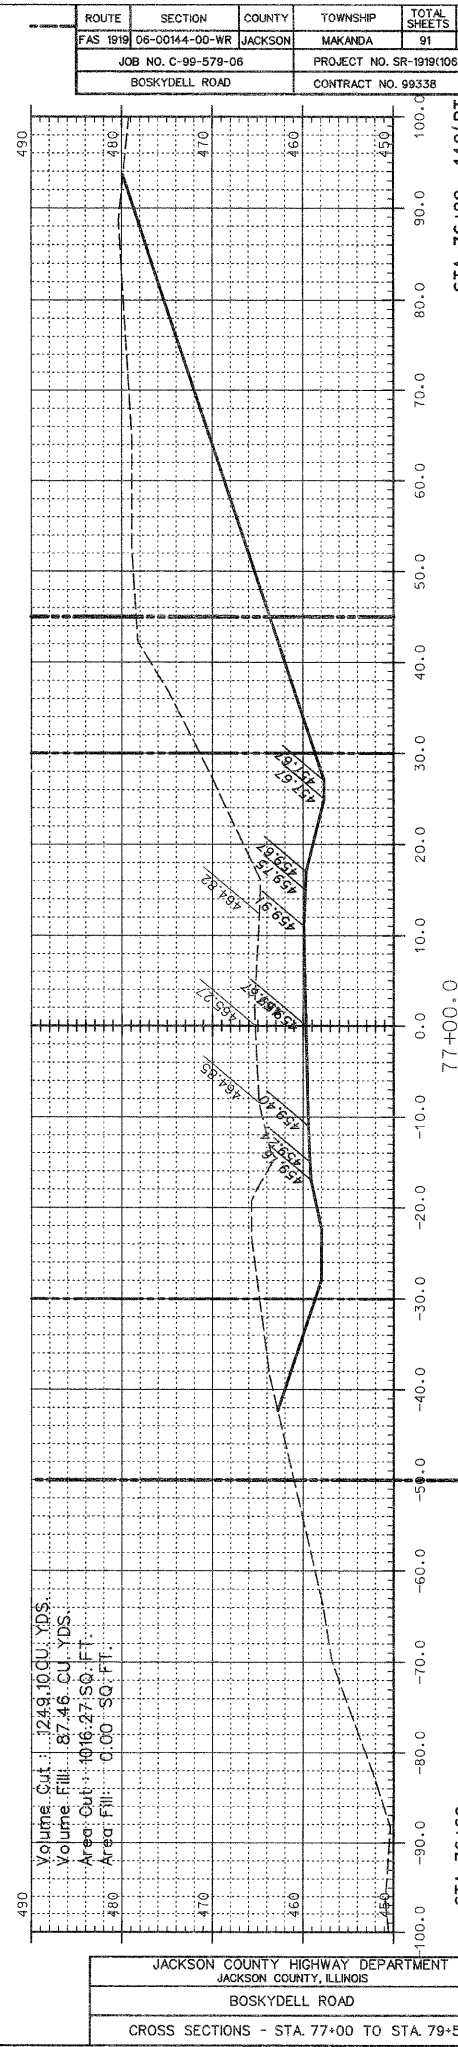

NOTE: CONTRACTOR TO WARP FLOWLINE ELEVATIONS OF GUTTER ON LEFT BETWEEN STA. 78+25 AND STA. 80+00 SEE GRADING PLAN ON SHEET 33.

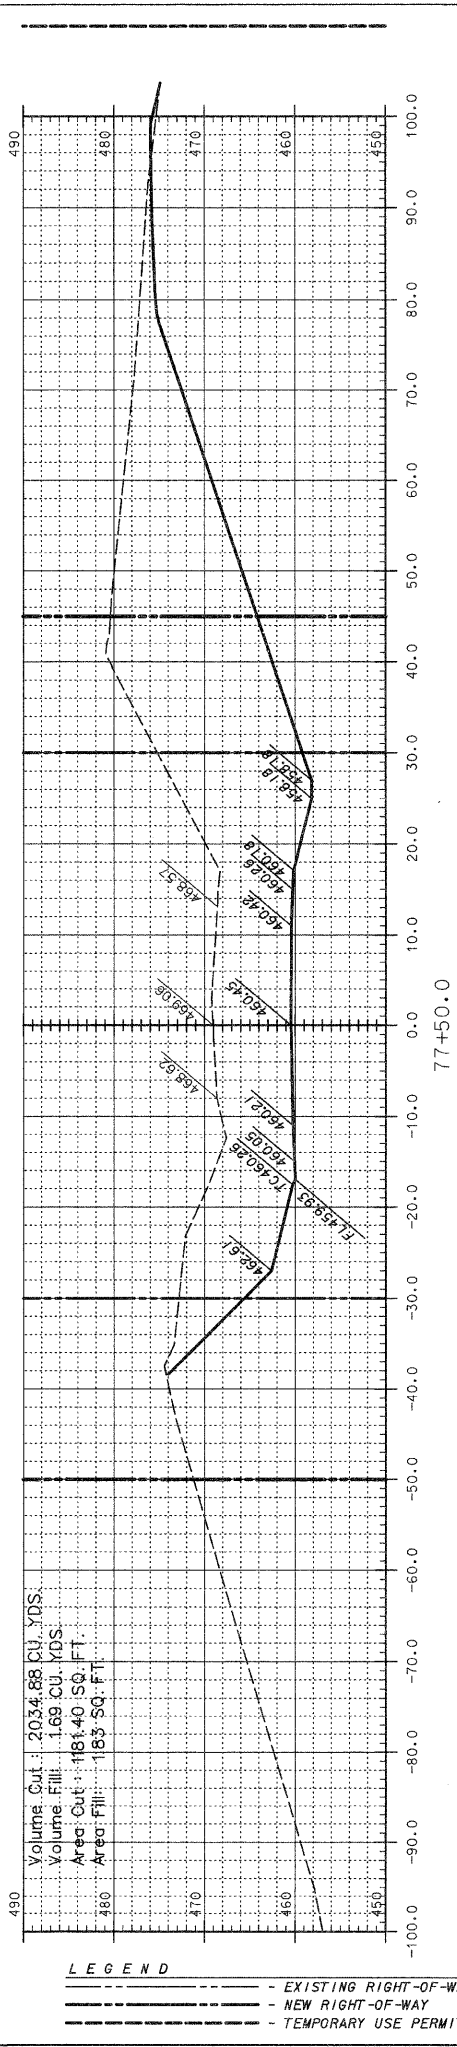

NOTE: QUANTITIES SHOWN ARE TO FINISH GRADE. THE ROADWAY MATERIAL IS INCLUDED IN THE QUANTITIES.

LEGEND

---	EXISTING RIGHT-OF-WAY
---	NEW RIGHT-OF-WAY
---	TEMPORARY USE PERMIT

JACKSON COUNTY HIGHWAY DEPARTMENT  
 JACKSON COUNTY, ILLINOIS  
 BOSKYDELL ROAD  
 CROSS SECTIONS - STA. 77+00 TO STA. 79+50

STA. 76+60

STA. 76+90

STA. 76+90

110' RT