
 
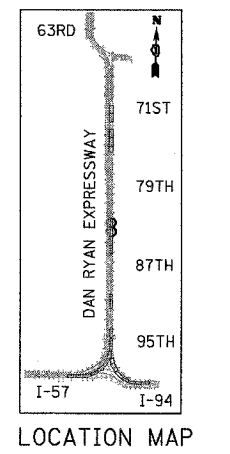
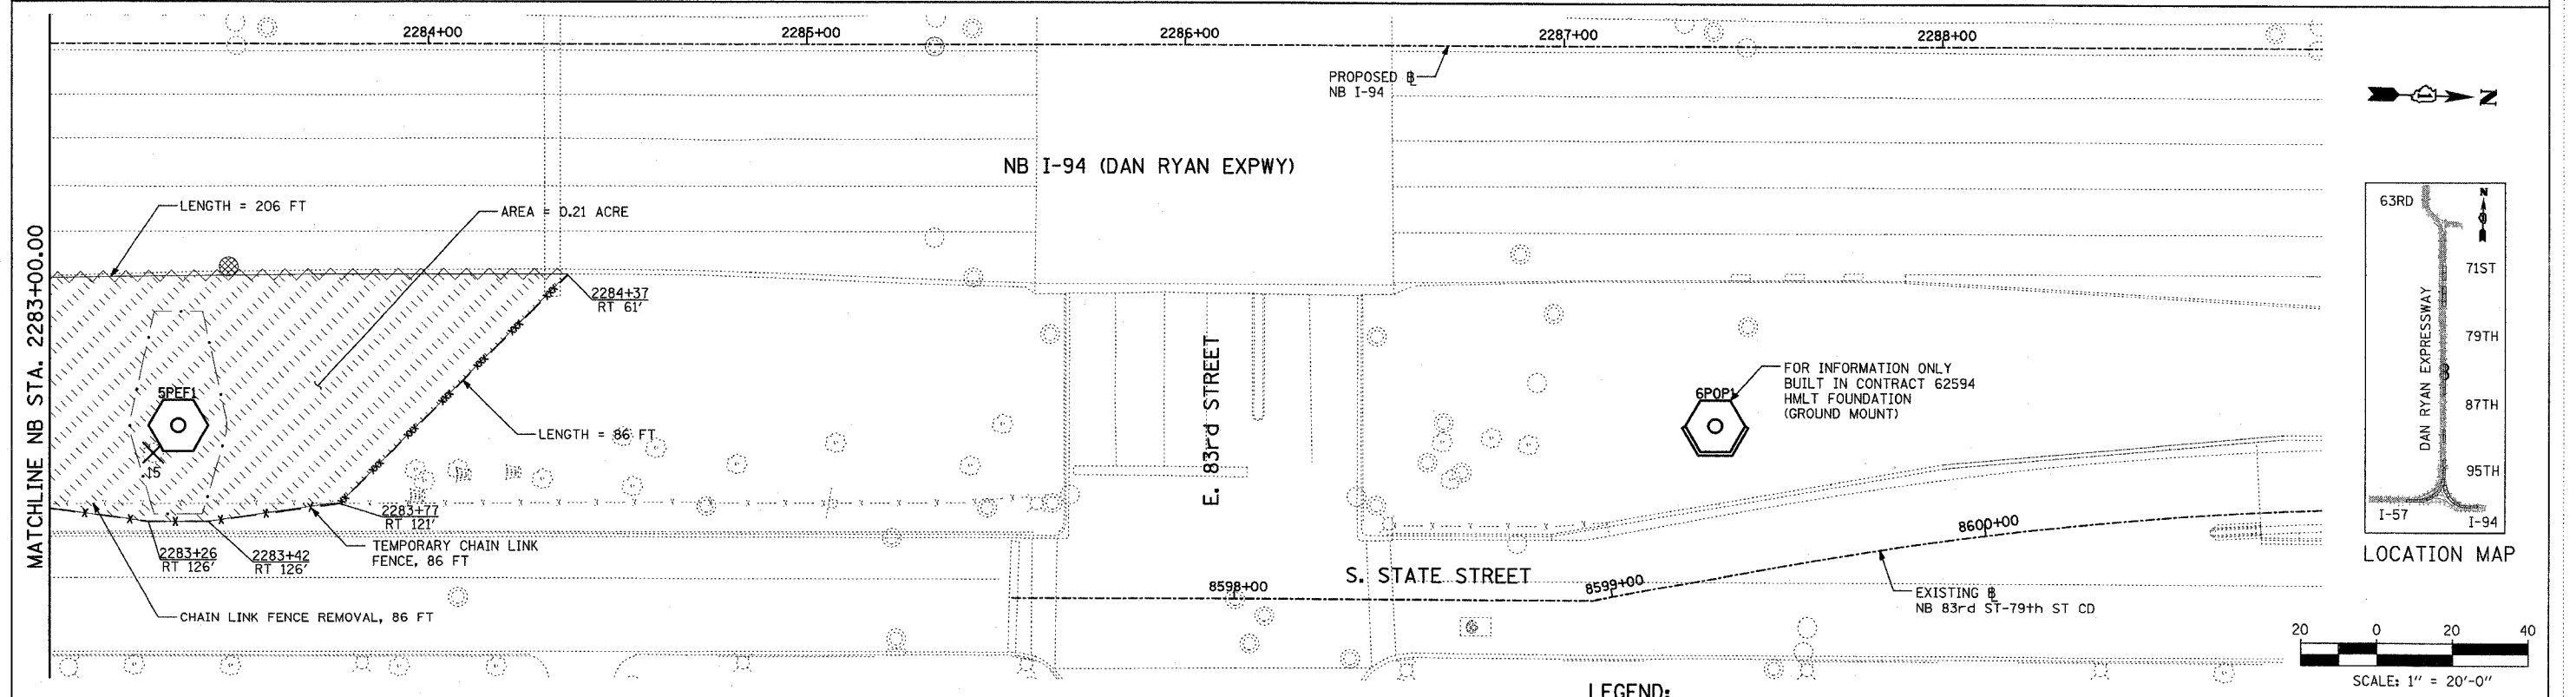


F.A.I. RTE. 90/94	SECTION 2003-0311	COUNTY COOK	TOTAL SHEETS 476	SHEET NO. 420
STA. 2277+00		TO STA. 2289+00		
FED. ROAD DIST. NO.		ILLINOIS FED. AID PROJECT 62583		

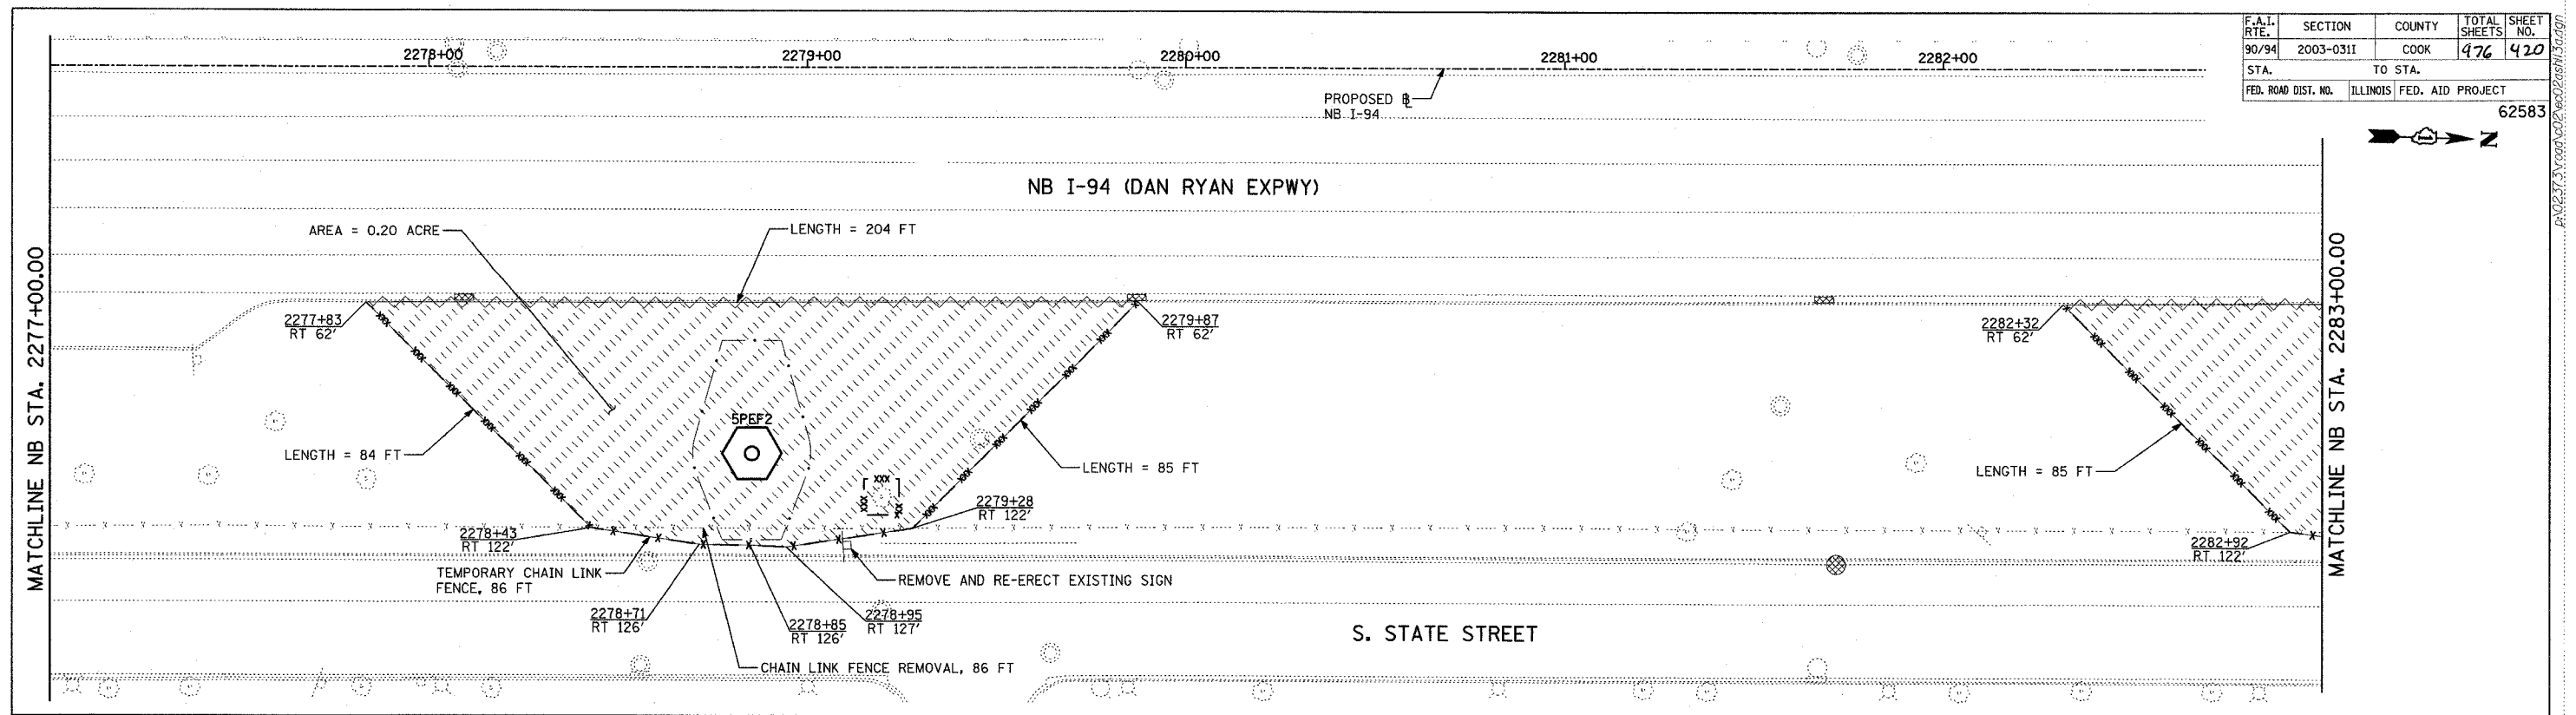

LEGEND:

- TEMPORARY EROSION CONTROL SEEDING
- PERIMETER EROSION BARRIER
- INLET FILTER, TO BE INSTALLED IN OFF PROJECT DRAINAGE STRUCTURE ACCEPTING STORMWATER RUNOFF
- TEMPORARY FENCE (60' PER TREE)
- LIMITS OF GRADING
- TREE REMOVAL (UNIT) (NO UNIT SHOWN = <6)

REVISIONS	
NAME	DATE

ILLINOIS DEPARTMENT OF TRANSPORTATION
 F.A.I. 90/94 (DAN RYAN EXPRESSWAY)
 31st STREET TO I-57
 EROSION CONTROL PLAN
 NB I-94 (DAN RYAN EXPRESSWAY)
 NB I-94 STA. 2277+00.00 TO 2289+00.00

SCALE: 1"=20'
 DATE: OCTOBER 29, 2004

DRAWN BY: RTM, JPA
 CHECKED BY: JPM, MAG

SHEET 9 OF 41

TYLIN INTERNATIONAL