

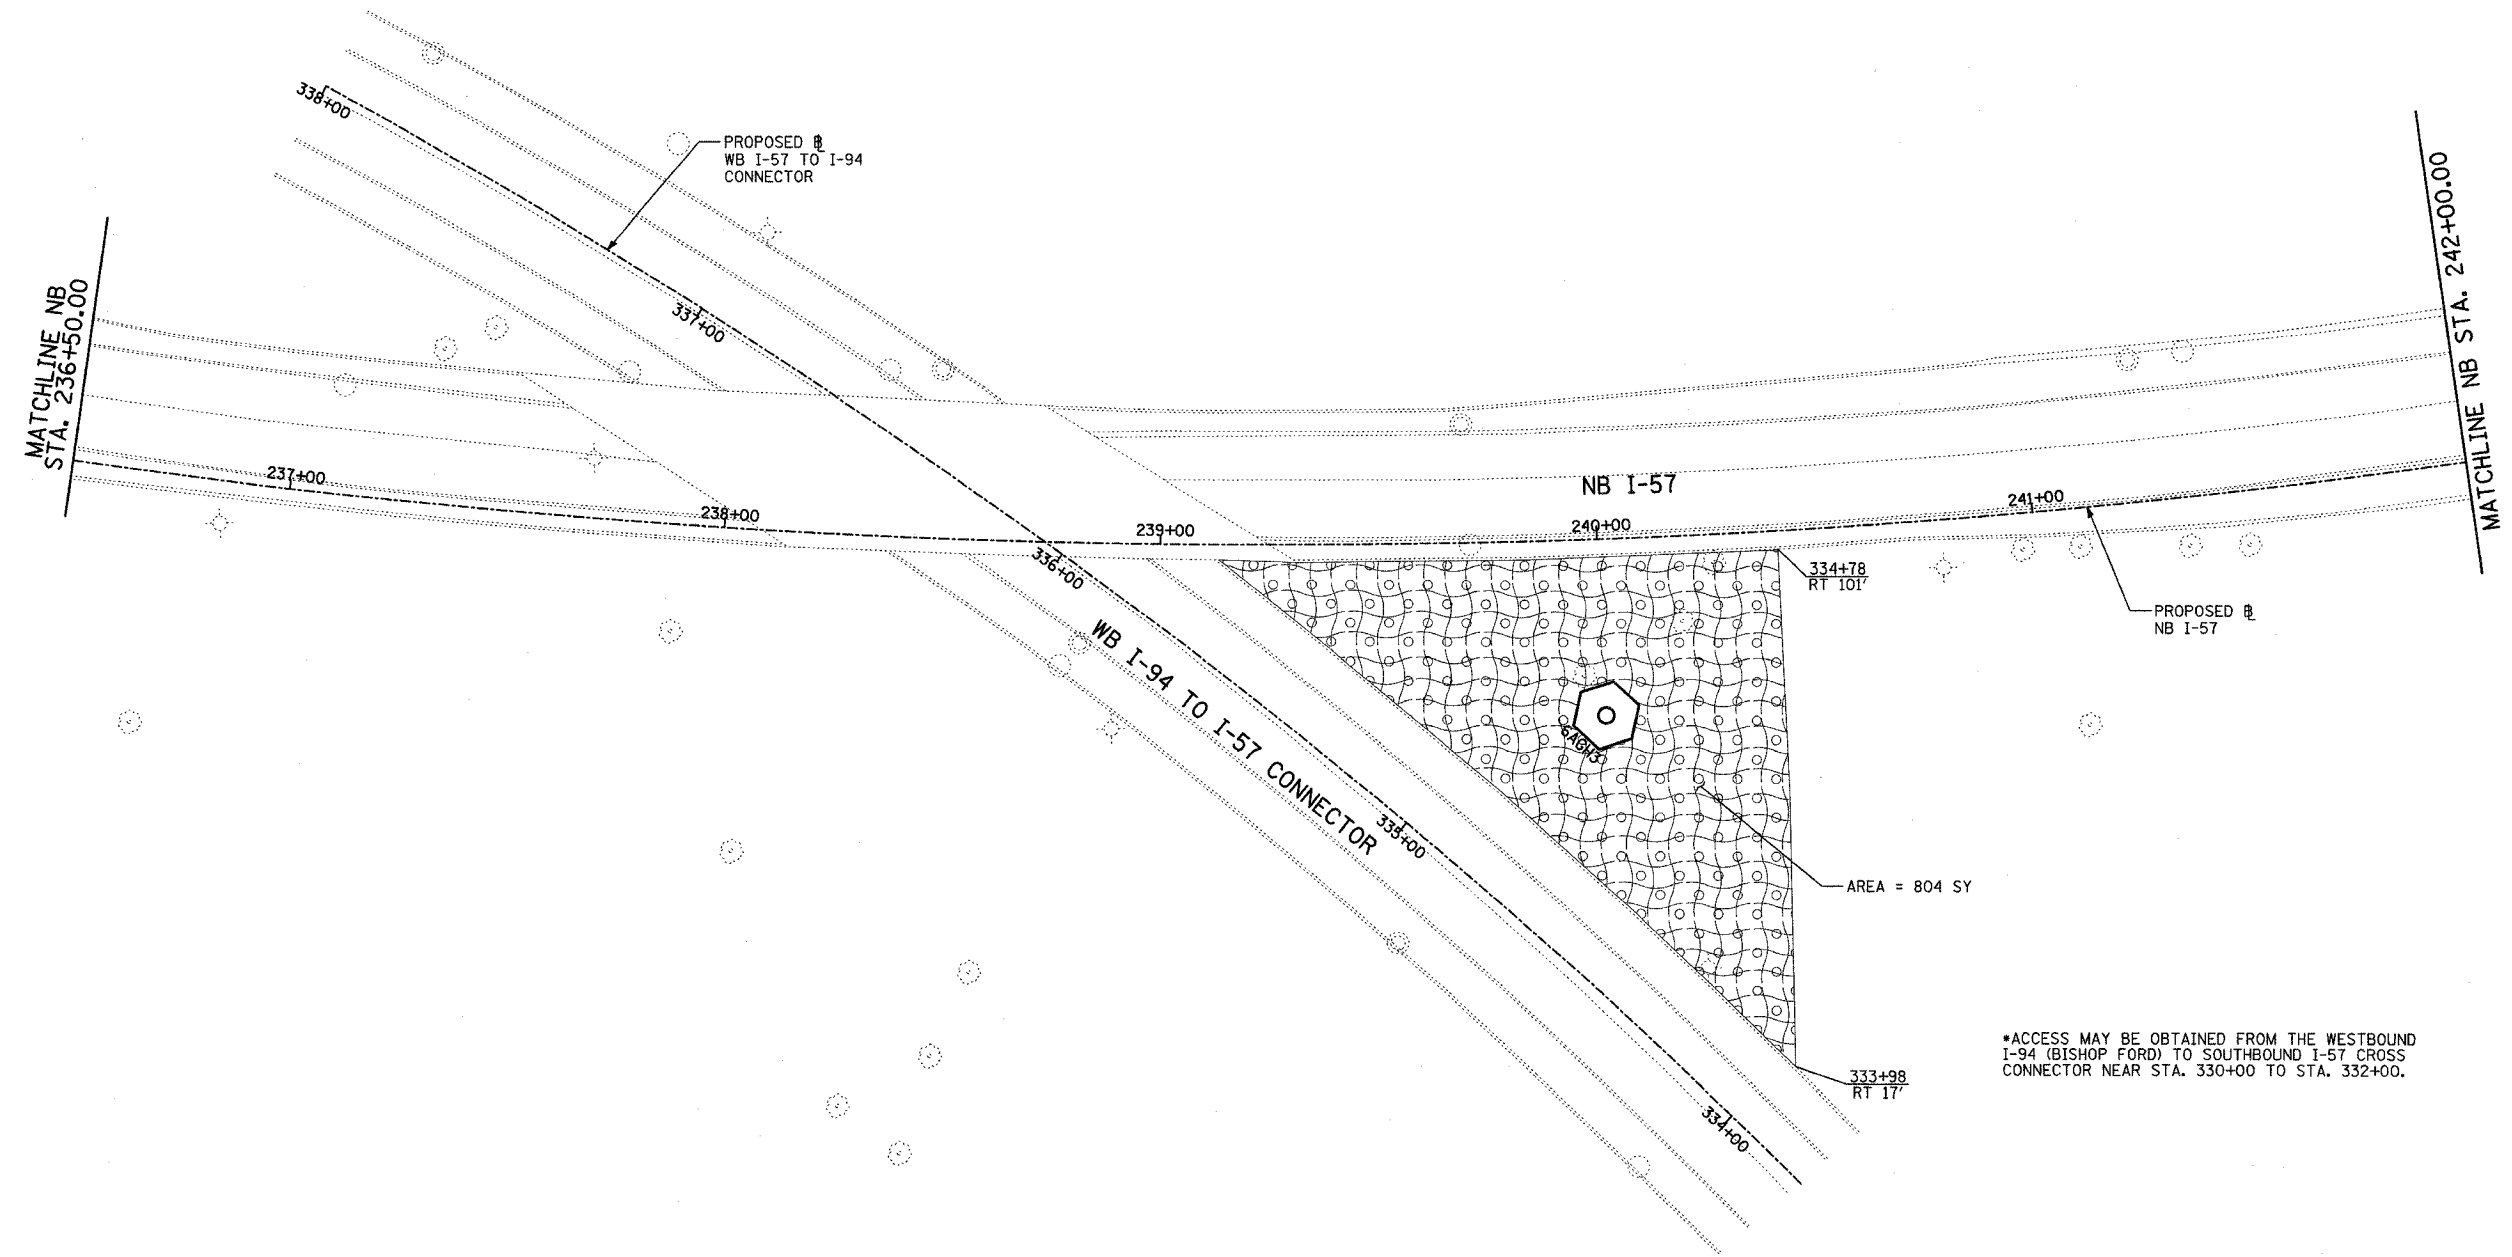
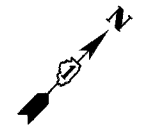


F.A.I. RTE.	SECTION	COUNTY	TOTAL SHEETS	SHEET NO.
90/94	2003-0311	COOK	476	456
STA.	TO STA.			
FED. ROAD DIST. NO.	ILLINOIS	FED. AID PROJECT	62583	

 


*ACCESS MAY BE OBTAINED FROM THE WESTBOUND I-94 (BISHOP FORD) TO SOUTHBOUND I-57 CROSS CONNECTOR NEAR STA. 330+00 TO STA. 332+00.

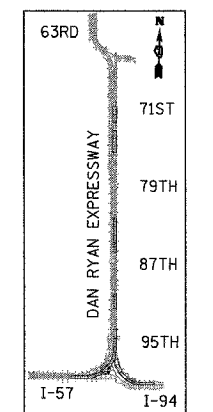

TYLIN INTERNATIONAL

LEGEND:

  EROSION CONTROL BLANKET, SEEDING, CLASS 2A, NITROGEN, PHOSPHORUS, AND POTASSIUM FERTILIZER NUTRIENTS, TOPSOIL FURNISH AND PLACE, 4"

REVISIONS	
NAME	DATE

ILLINOIS DEPARTMENT OF TRANSPORTATION
 F.A.I. 90/94 (DAN RYAN EXPRESSWAY)
 31st STREET TO I-57
 RESTORATION PLAN
 NB I-57 AND WB CONNECTOR
 NB I-57 STA. 236+50.00 TO 242+00.00

SCALE: 1"=20' DRAWN BY: RTM, JPA
 DATE: OCTOBER 29, 2004 CHECKED BY: JPM, MAG

P:\0227\01\road\02\loc\rest\04\3.dgn 10/22/2004 10:42:41 AM