
 
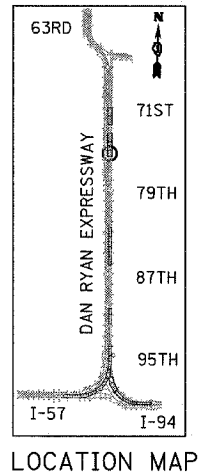


|                     |           |          |                  |           |
|---------------------|-----------|----------|------------------|-----------|
| F.A.I. RTE.         | SECTION   | COUNTY   | TOTAL SHEETS     | SHEET NO. |
| 90/94               | 2003-0311 | COOK     | 976              | 463       |
| STA.                |           | TO STA.  |                  |           |
| FED. ROAD DIST. NO. |           | ILLINOIS | FED. AID PROJECT |           |
|                     |           |          | 62583            |           |

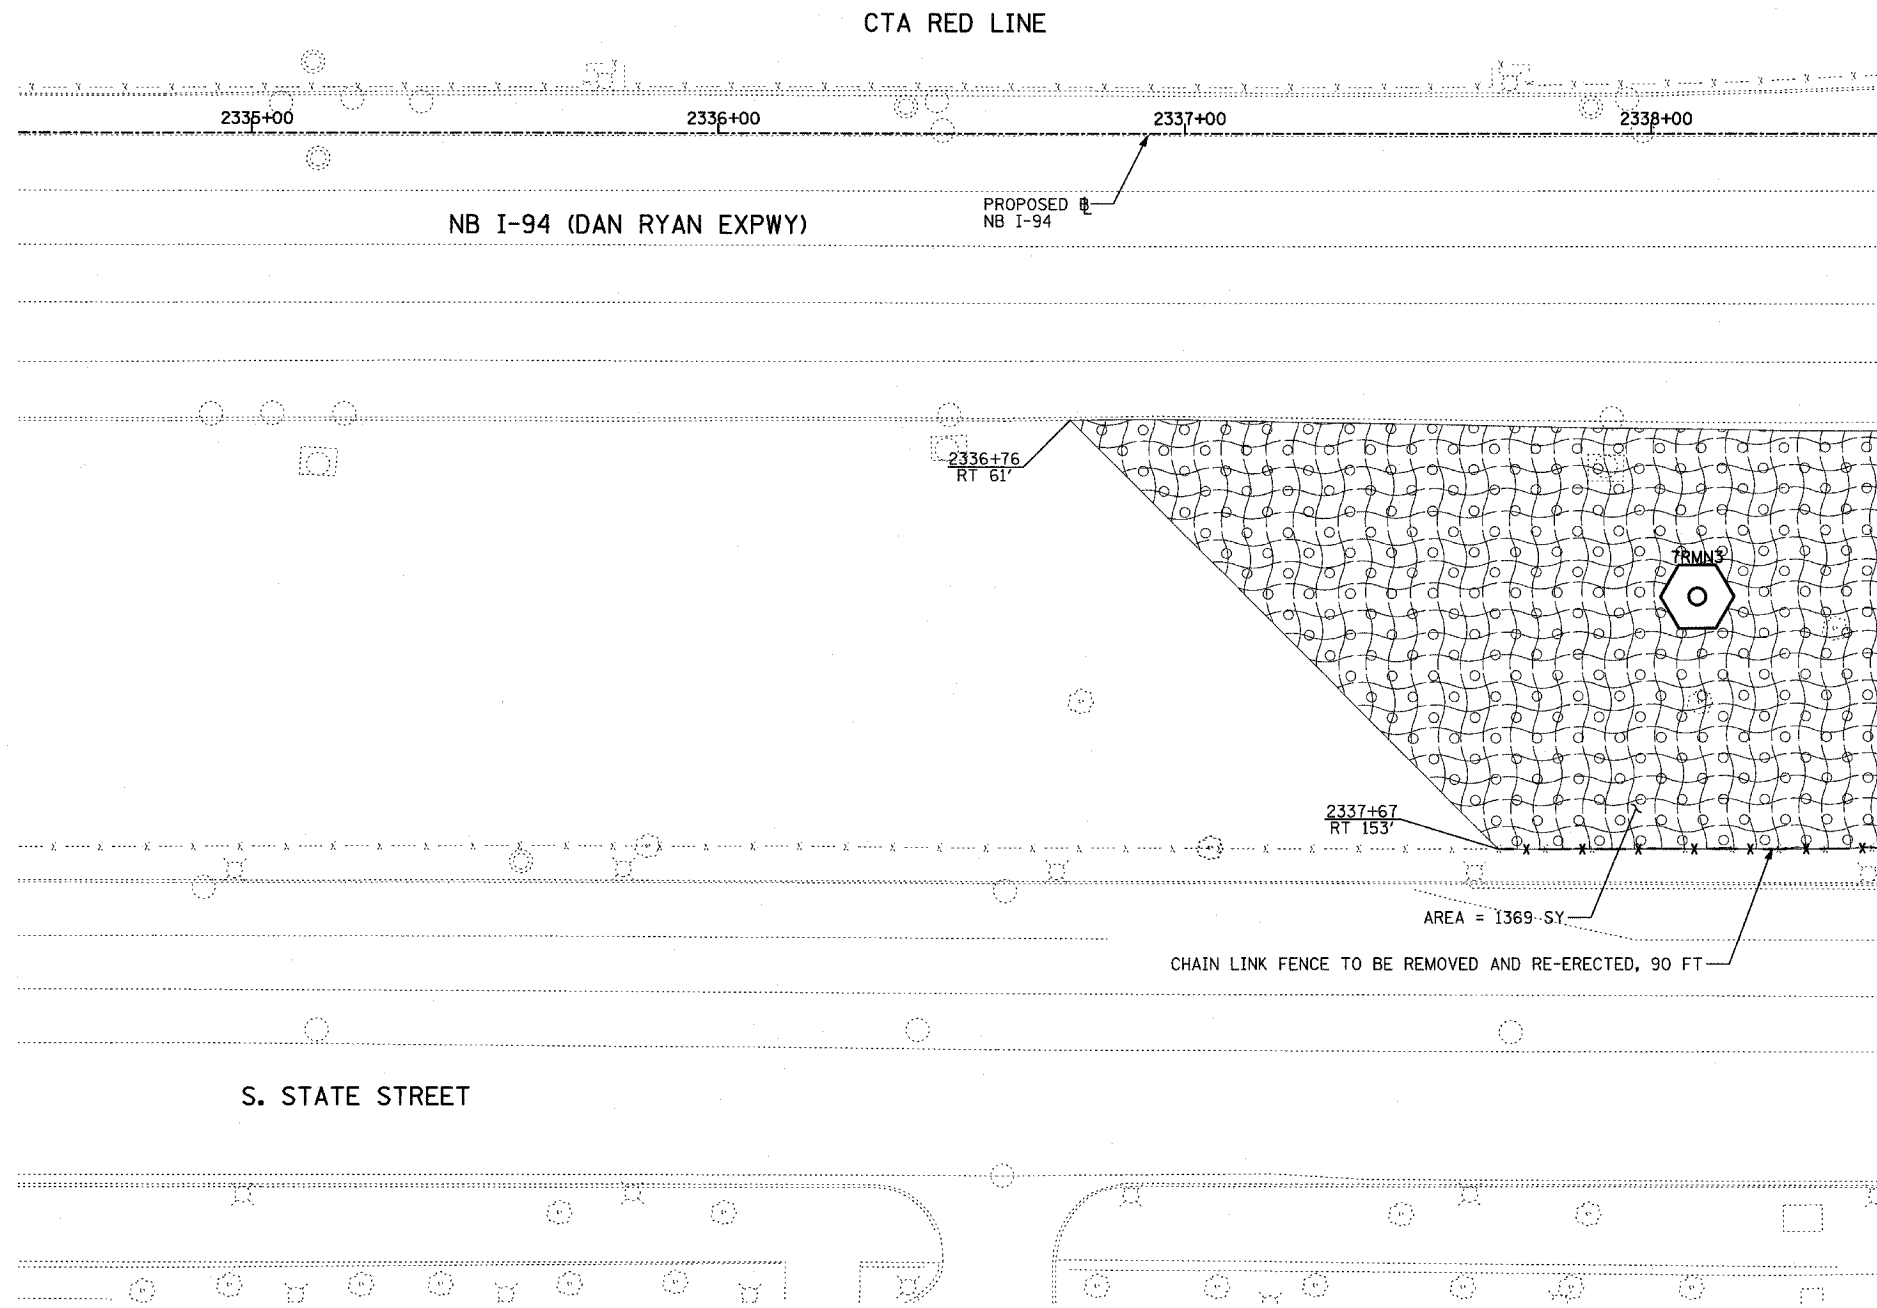

**TYLIN** INTERNATIONAL

**LEGEND:**

- EROSION CONTROL BLANKET, SEEDING, CLASS 2A, NITROGEN, PHOSPHORUS, AND POTASSIUM FERTILIZER NUTRIENTS, TOPSOIL FURNISH AND PLACE, 4"

| REVISIONS |      |
|-----------|------|
| NAME      | DATE |
|           |      |
|           |      |
ILLINOIS DEPARTMENT OF TRANSPORTATION  
 F.A.I. 90/94 (DAN RYAN EXPRESSWAY)  
 31st STREET TO I-57  
**RESTORATION PLAN**  
 NB I-94 (DAN RYAN EXPRESSWAY)  
 NB I-94 STA. 2334+50.00 TO 2338+50.00

SCALE: 1"=20'  
 DATE: OCTOBER 29, 2004

DRAWN BY: RTM, JPA  
 CHECKED BY: JPM, MAG

11/23/2004 06:07:09 PM