

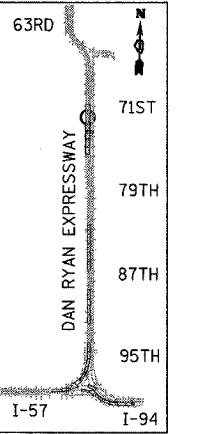


|                     |                           |         |              |           |
|---------------------|---------------------------|---------|--------------|-----------|
| F.A.I. RTE.         | SECTION                   | COUNTY  | TOTAL SHEETS | SHEET NO. |
| 90/94               | 2003-0311                 | COOK    | 976          | 484       |
| STA.                |                           | TO STA. |              |           |
| FED. ROAD DIST. NO. | ILLINOIS FED. AID PROJECT | 62583   |              |           |

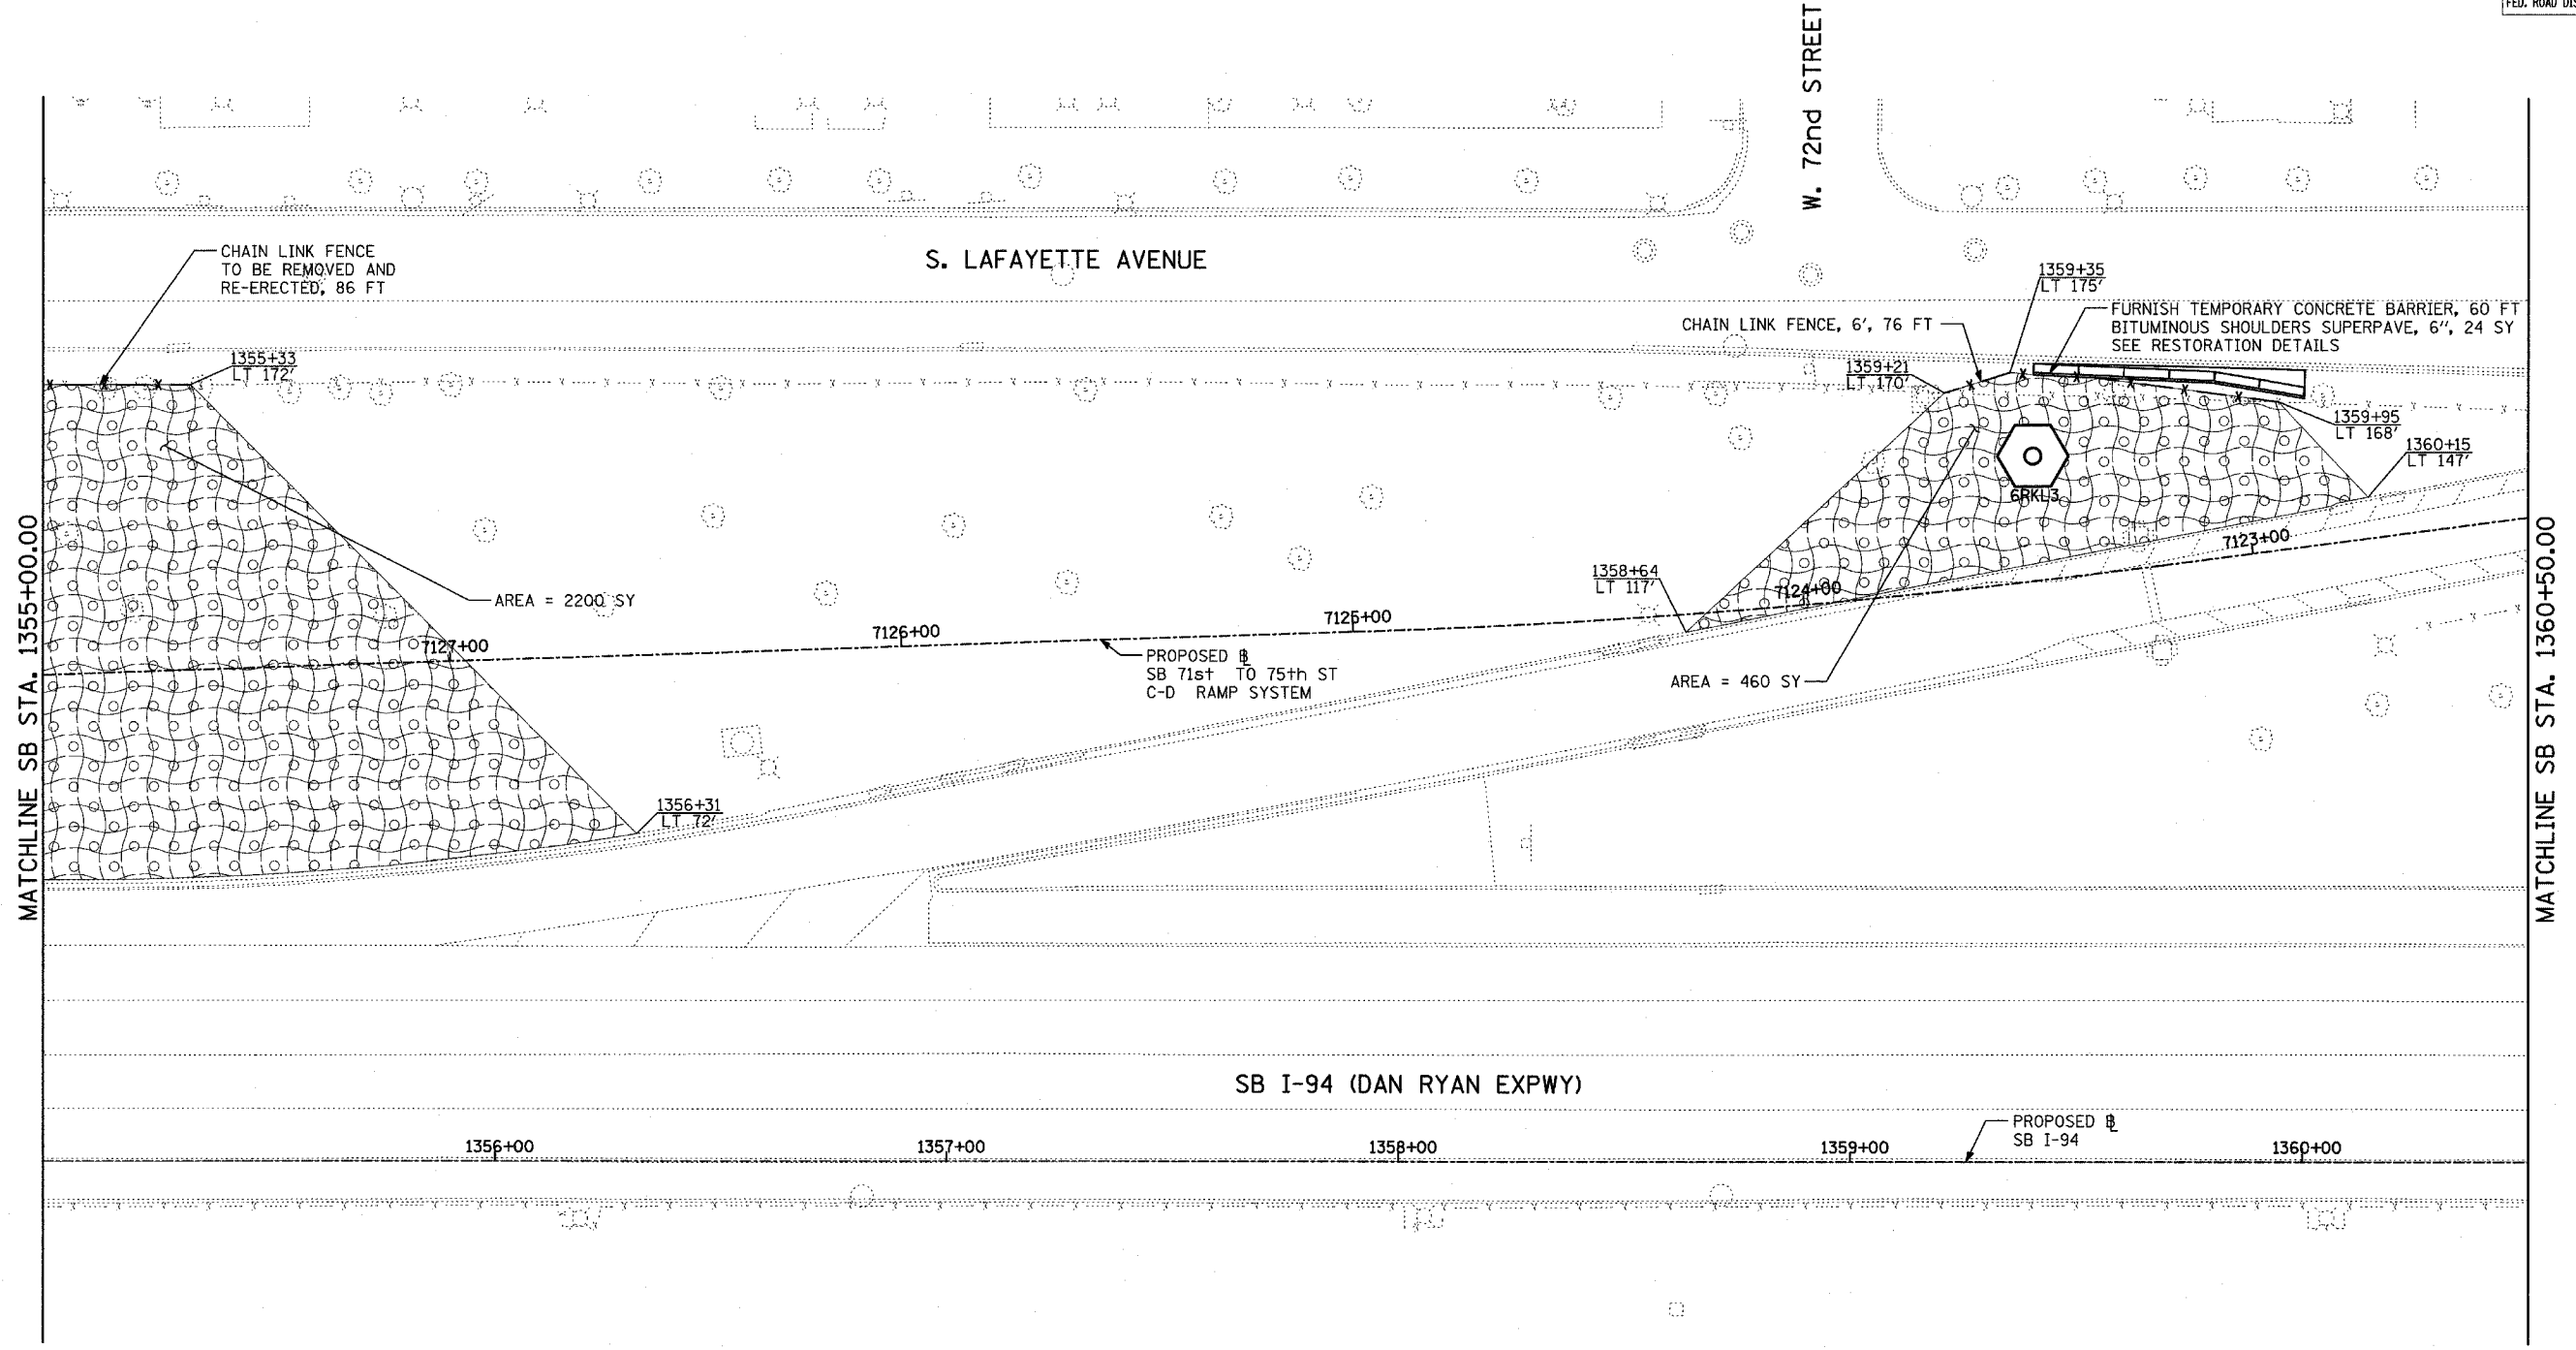

LOCATION MAP

 

TYLIN INTERNATIONAL

**LEGEND:**

- EROSION CONTROL BLANKET, SEEDING, CLASS 2A, NITROGEN, PHOSPHORUS, AND POTASSIUM FERTILIZER NUTRIENTS, TOPSOIL FURNISH AND PLACE, 4"

| REVISIONS |      |
|-----------|------|
| NAME      | DATE |
|           |      |
|           |      |
ILLINOIS DEPARTMENT OF TRANSPORTATION  
 F.A.I. 90/94 (DAN RYAN EXPRESSWAY)  
 31st STREET TO I-57  
 RESTORATION PLAN  
 SB 71st TO 75th ST C-D RAMP SYSTEM  
 SB I-94 STA. 1355+00.00 TO 1360+50.00

SCALE: 1"=20'  
 DATE: OCTOBER 29, 2004

DRAWN BY: RTM, JPA  
 CHECKED BY: JPM, MAG

11/23/2004 02:34:41 PM