
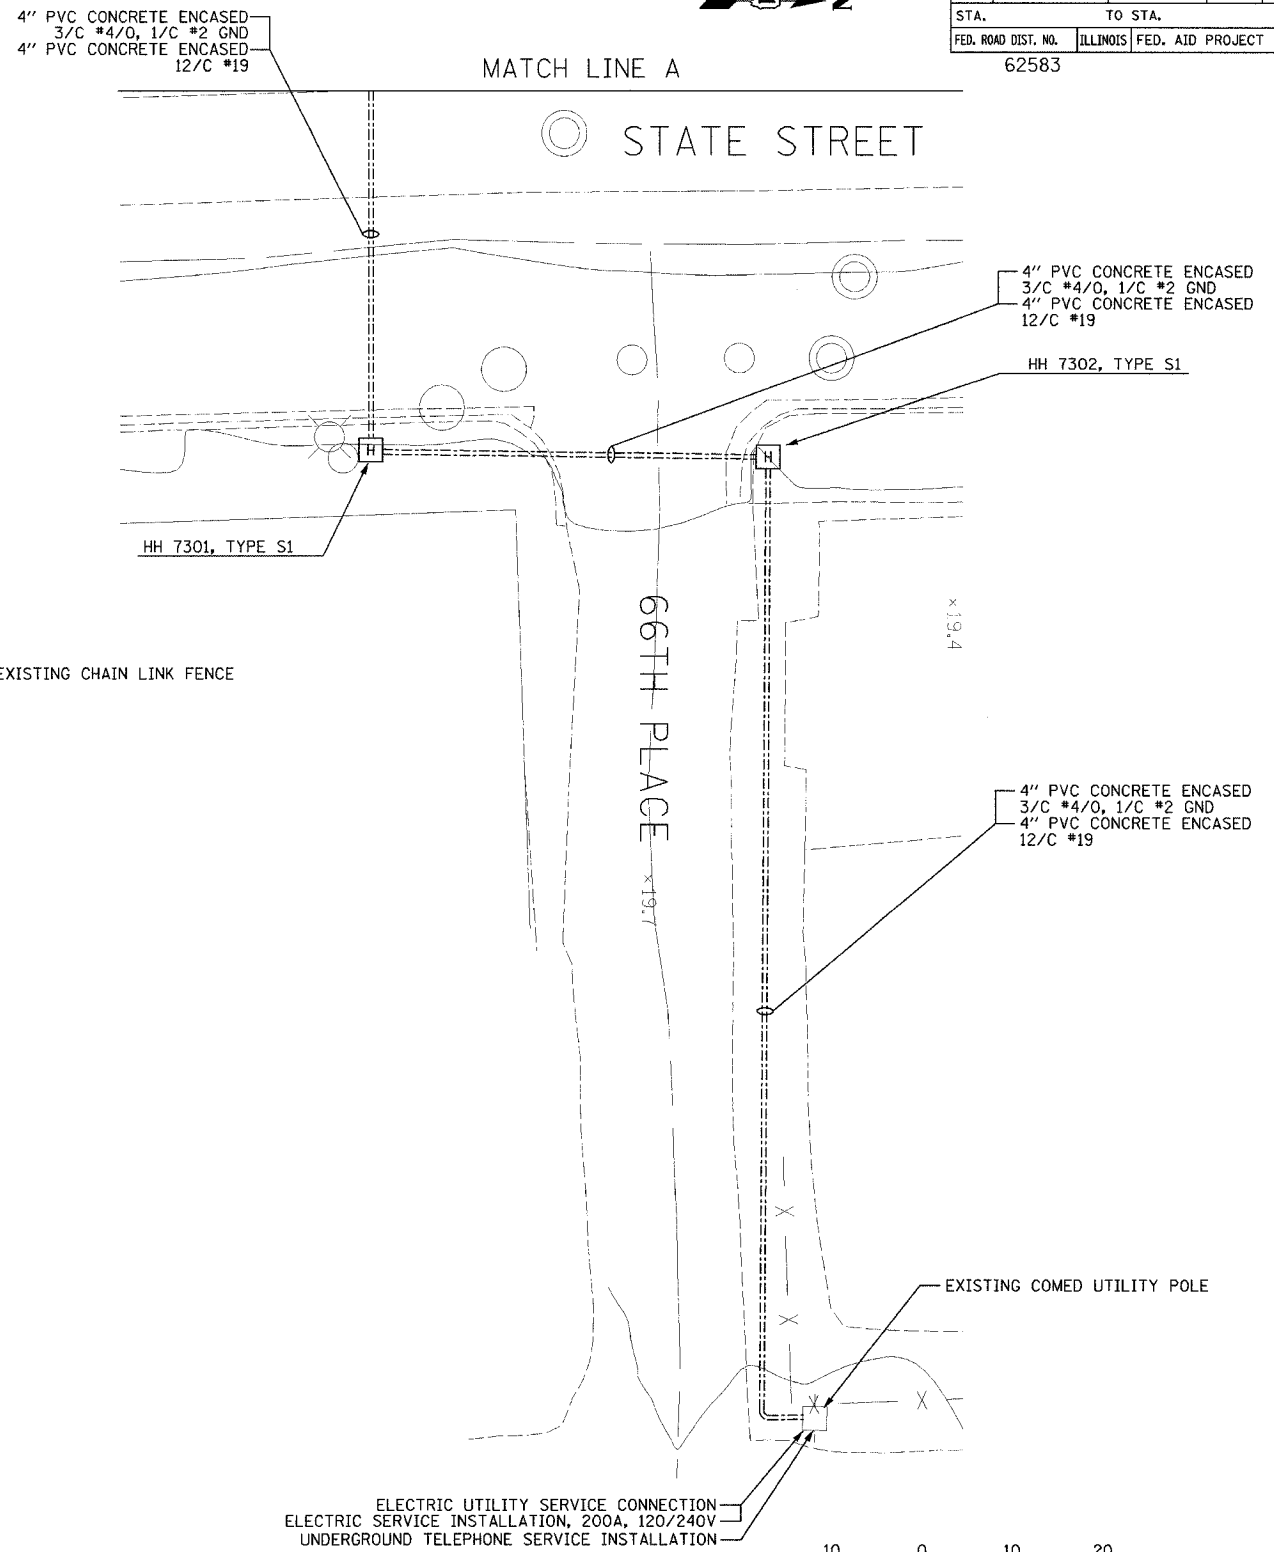


SECTION	COUNTY	TOTAL SHEETS	SHEET NO.
2003-0311	COOK	976	841
STA. 62583	TO STA.		
FED. ROAD DIST. NO.	ILLINOIS	FED. AID PROJECT	

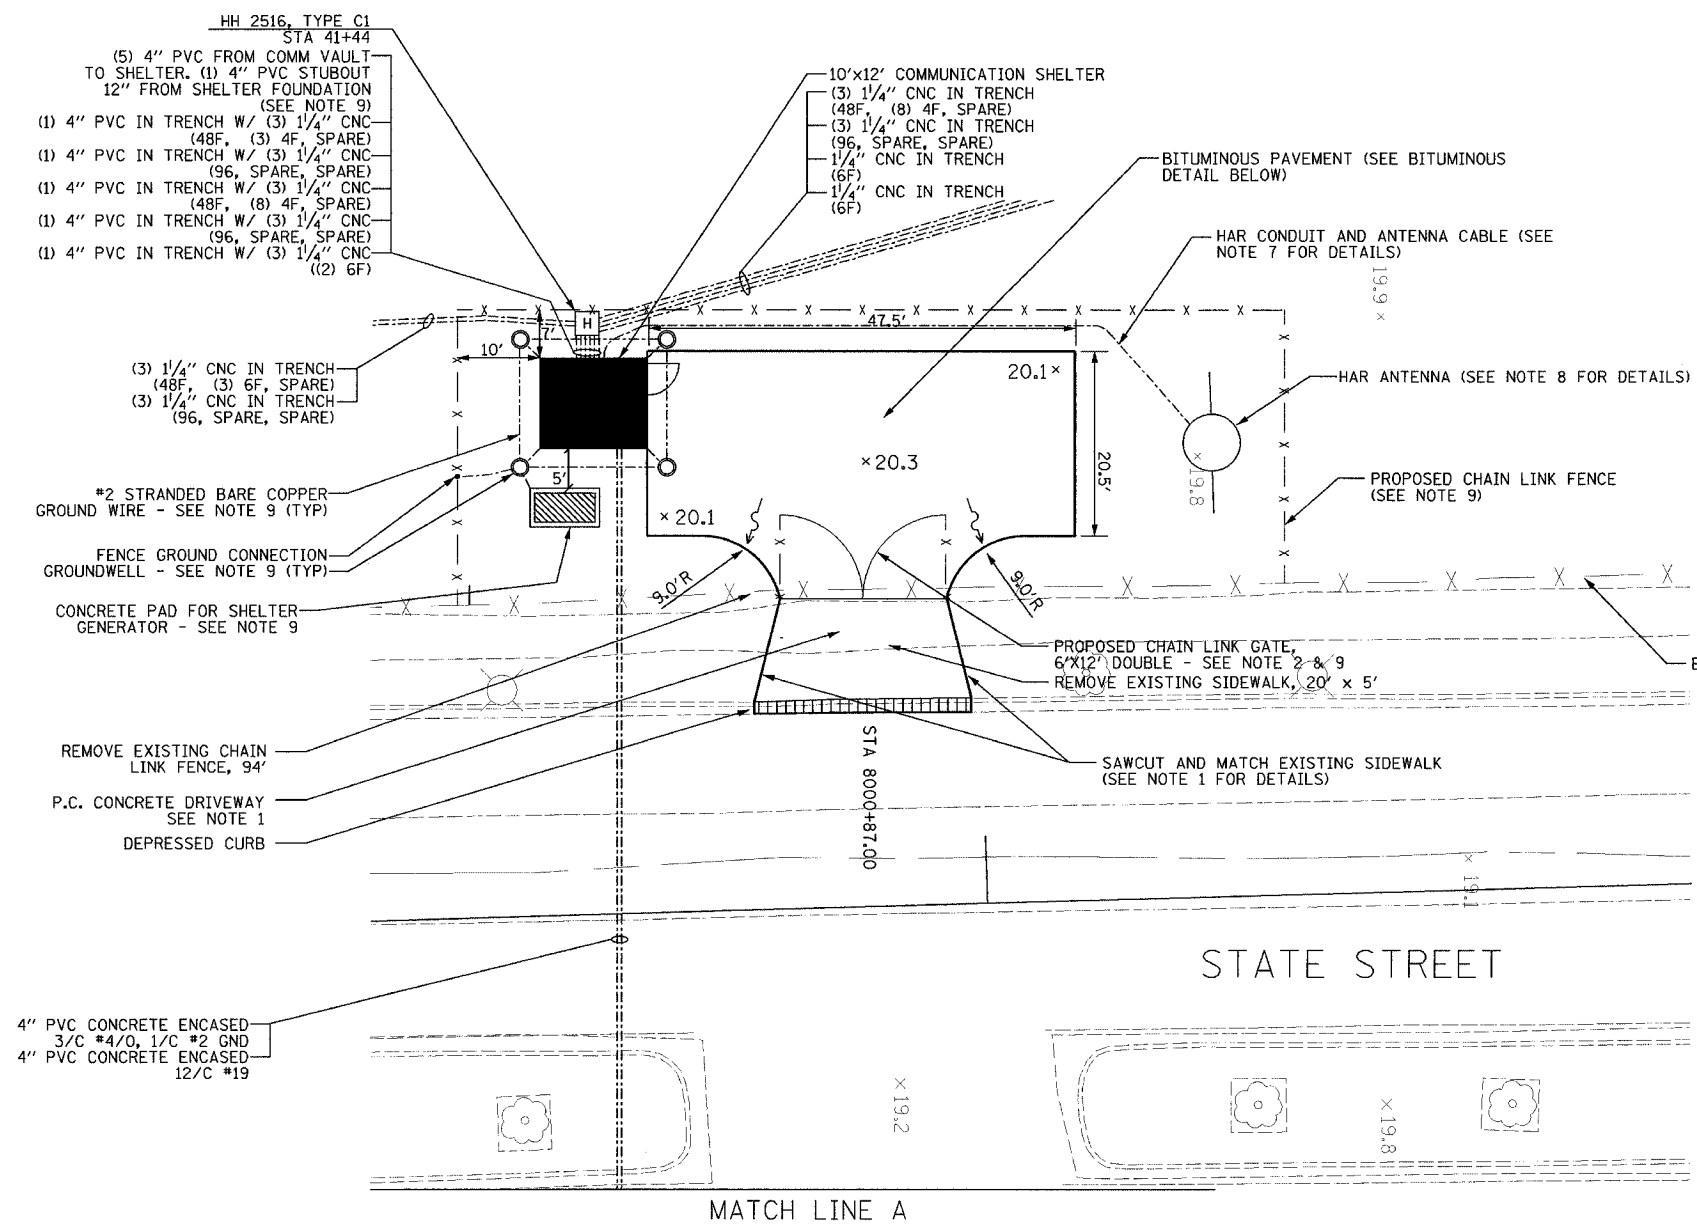

**BITUMINOUS PAVEMENT DETAIL**

	1.5" BIT CON SC SUPERPAVE, MIX "C", NSO
	3.5" BIT C BIND CSE SUPERPAVE, IL-19, NSO (2 LIFTS)
	6.0" AGGREGATE BASE COURSE A6

**LEGEND**

× 20.50	EXISTING GRADES
× 20.50	PROPOSED GRADES

- NOTES:**
- FOR P.C. CONCRETE DRIVEWAY, REFER TO CDOT DETAIL SHEET BD17.
  - FOR PROPOSED CHAIN LINK FENCE AND GATE, SEE SHEET COMM-93.
  - CENTERLINE OF PROPOSED DRIVEWAY TO ALIGN WITH CENTER LINE OF 66TH PLACE.
  - FOR COMMUNICATIONS SHELTER DETAILS, REFER TO SHEETS COMM-91 THRU COMM-94.
  - CONTRACTOR IS RESPONSIBLE FOR IDENTIFYING AND RELOCATING ALL EXISTING UNDERGROUND UTILITIES AS NECESSARY TO CONSTRUCT COMMUNICATIONS SHELTER.
  - FOR ELECTRIC SERVICE INSTALLATION DETAILS, SEE ESD-01.
  - FOR HIGHWAY ADVISOR RADIO TRANSMITTER PLANS, SEE SHEETS HAR-01 THRU HAR-03.
  - DESIGNATED WORK/MATERIALS TO BE PAID FOR AS PART OF SHELTER.

**Edwards and Kelcey**  
 ONE NORTH FRANKLIN  
 CHICAGO, IL 60606  
 PHONE: (312) 251-3000  
 FAX: (312) 251-3015  
 WEB: WWW.EKCORP.COM

REVISIONS	
NAME	DATE

ILLINOIS DEPARTMENT OF TRANSPORTATION  
 F.A.I. 94/90 (DAN RYAN EXPRESSWAY)  
 31st STREET to I-57  
 EAST SKYWAY SHELTER (R03)  
 SITE PLAN  
 SCALE: 1"=10'  
 DATE: October 29, 2004  
 DRAWN BY: DHI  
 CHECKED BY: MJL/CS

P:\030019\035\17\SCADD\PP020022E.SHT 11/23/2004 12:54:11 PM