



ROUTE	SECTION	COUNTY	TOTAL SHEETS	SHEET NUMBER
VARIOUS	2004-054BP	COOK	14	14

CONTRACT 62791

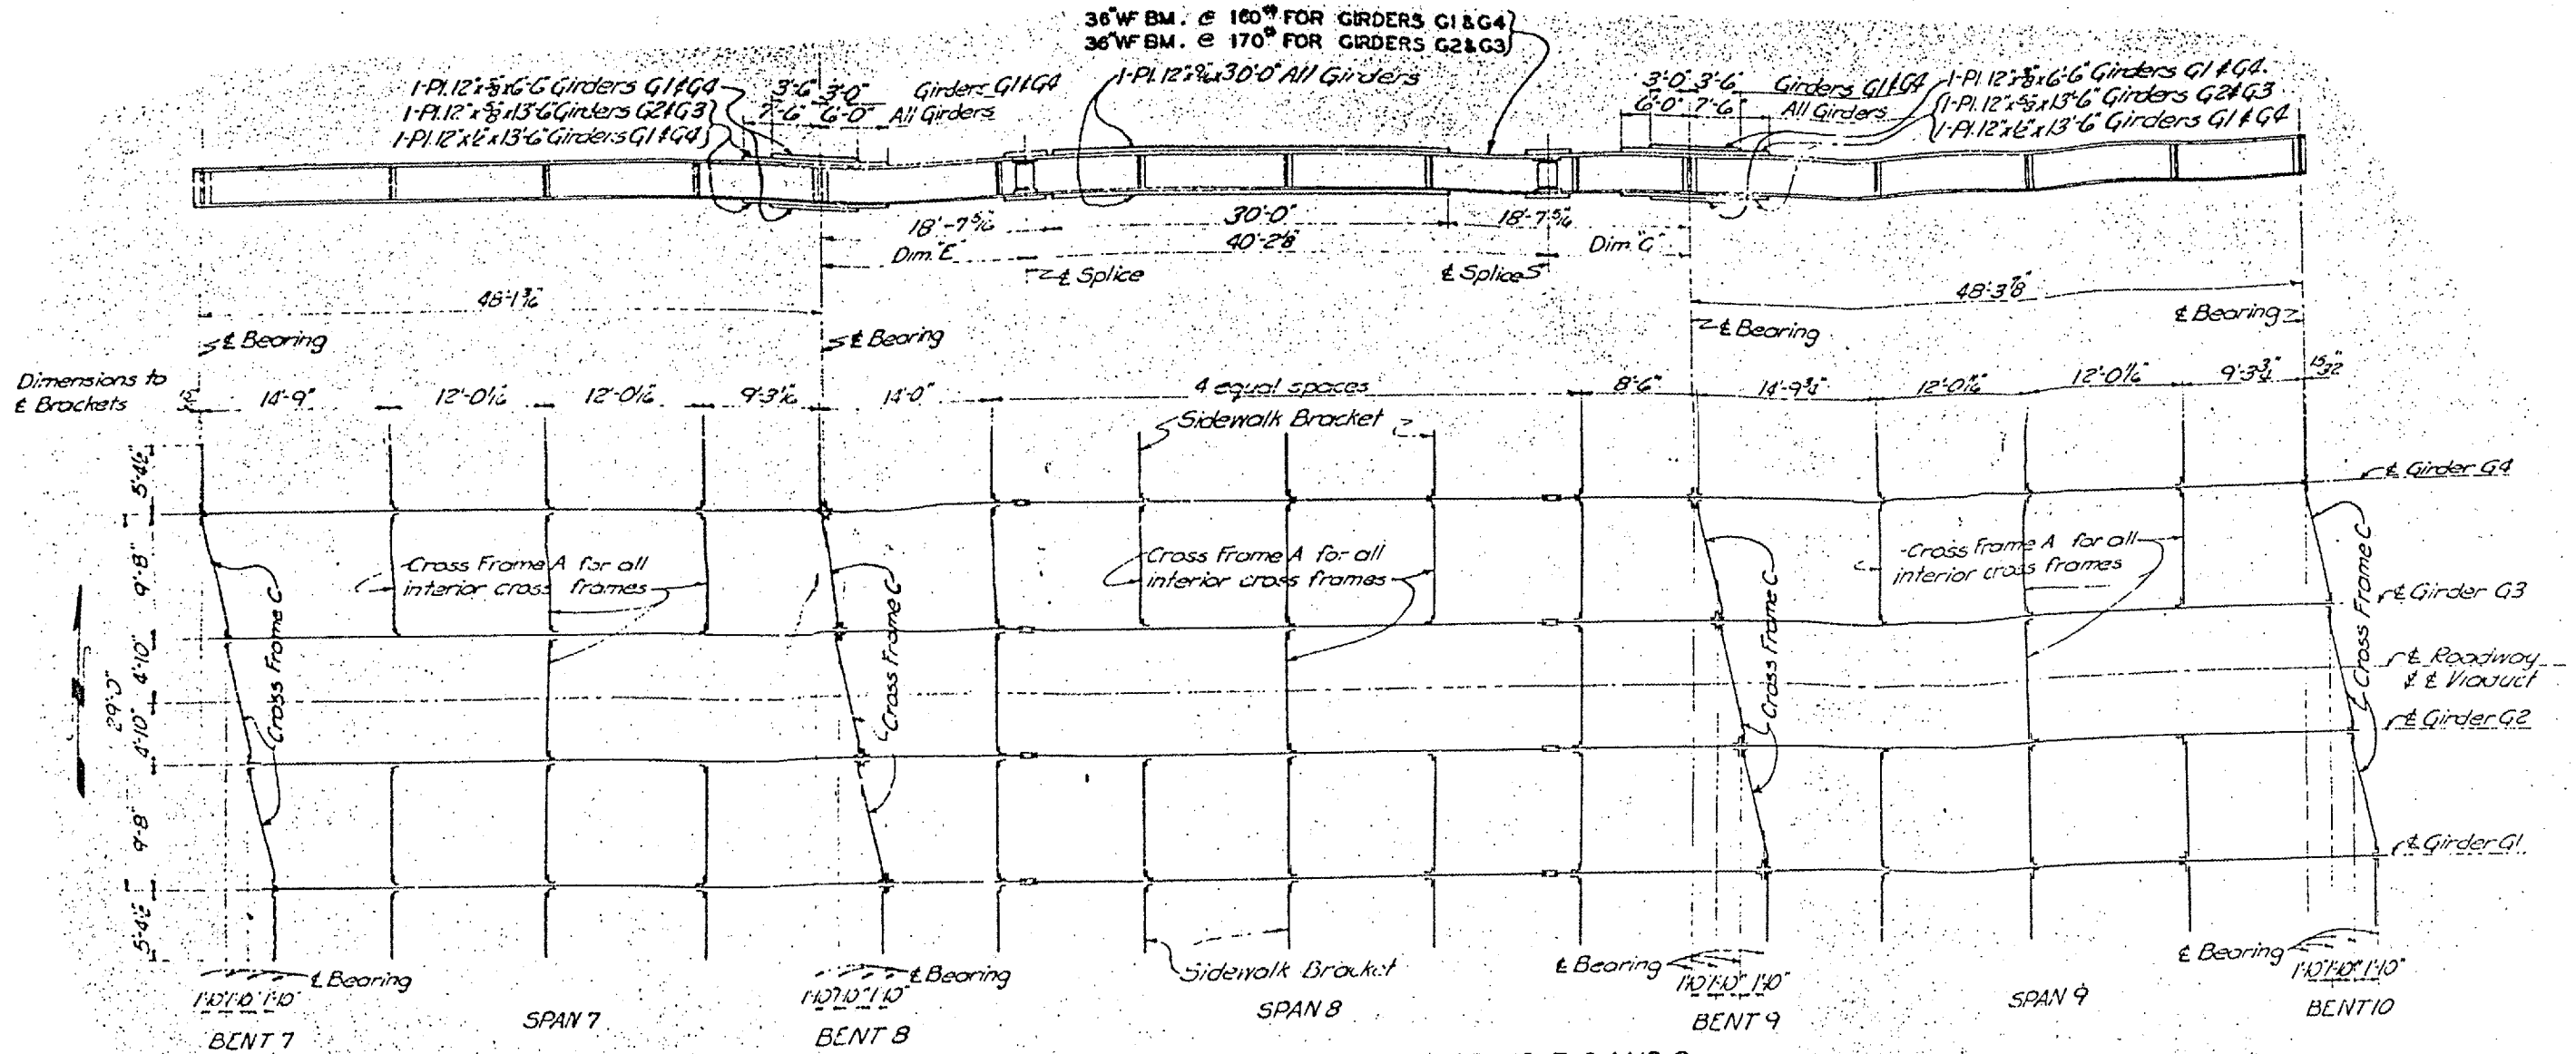

STRUCTURAL STEEL FRAMING PLAN FOR SPANS 7, 8 AND 9

 

Note: Framing Plans for Spans 7, 8, 9 and Spans 10, 11, 12 are identical but are rotated thru 180° in Plan.

ILLINOIS DEPARTMENT OF TRANSPORTATION

EXISTING FRAMING PLANS
 139TH ST OVER GTW & IHB RAILROADS
 SN: 016-0994,