
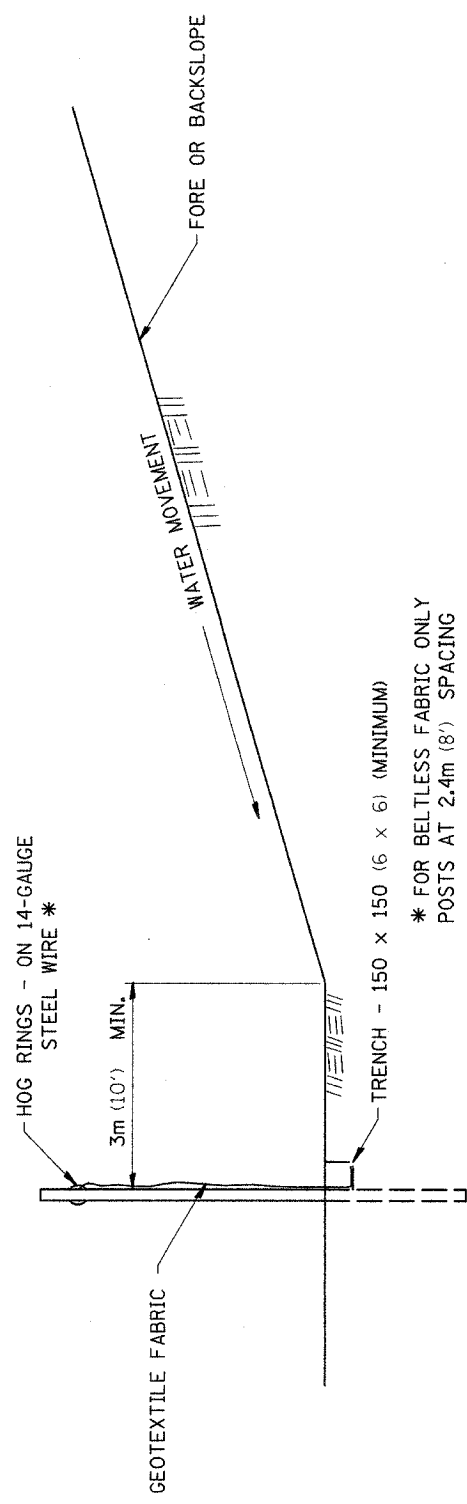


EROSION CONTROL DETAILS FOR SILT FENCE

F.A. RTE.	SECTION	COUNTY	TOTAL SHEETS	SHEET NO
1197	105 BR-2 & 105-T	WHITESIDE	59	42
STA. 224+00 & 429+00 TO STA. 232+00 & 425+38		ILLINOIS	FED. JOB PROJECT	
FED. ROAD DIST. NO. 7				

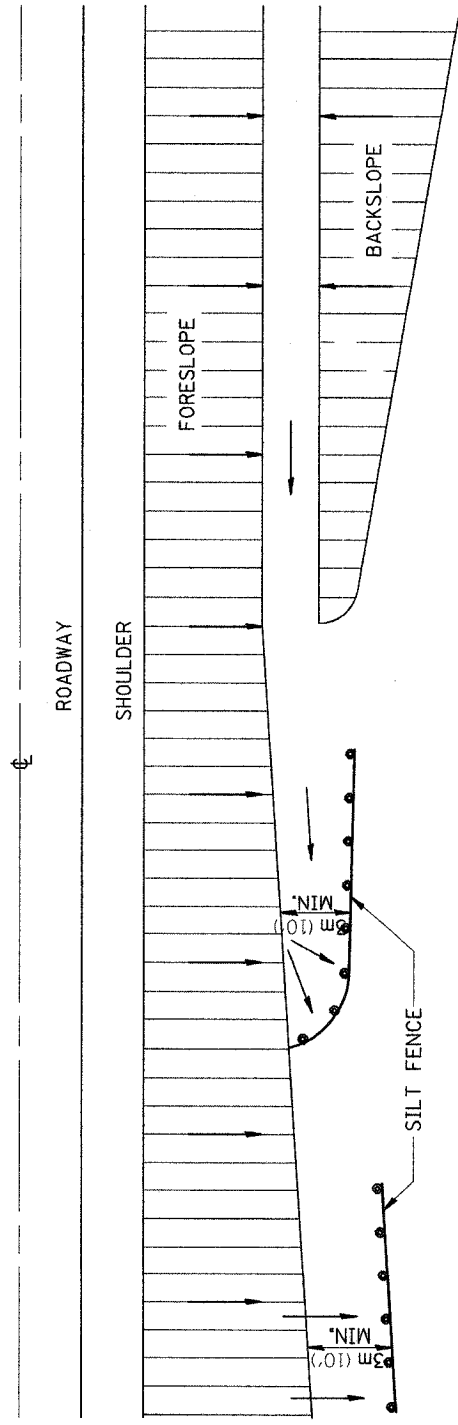

DETAILS OF SILT FENCE