
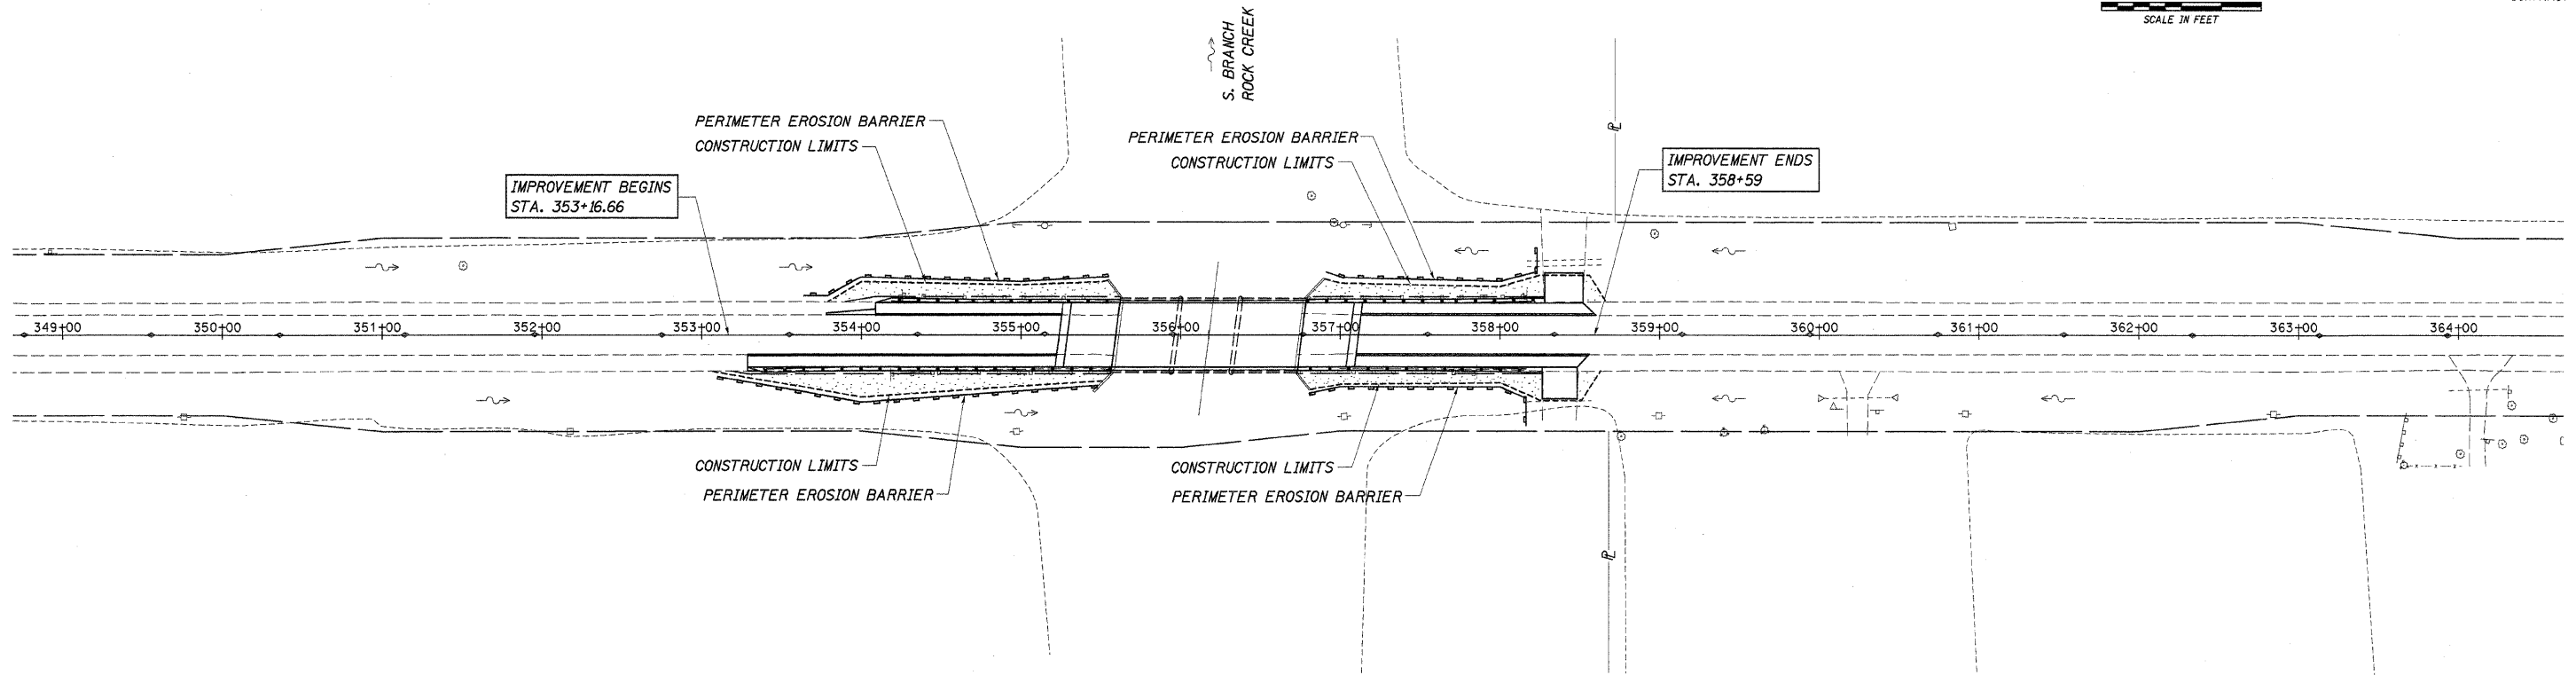


ROUTE NO.	SECTION	COUNTY	TOTAL SHEETS	SHEET NO.
FAP 330	16BR	KANKAKEE	37	14
ILLINOIS				

CONTRACT NO. 66365

 

LEGEND FOR STORM WATER POLLUTION PREVENTION PLAN

ITEM	SYMBOL
PERIMETER EROSION BARRIER	
DIRECTION OF OVERLAND FLOW	
TEMPORARY EROSION CONTROL SEEDINGS & EROSION CONTROL BLANKET	

ESTIMATED QUANTITIES
TEMPORARY

ITEM	UNIT	QUANTITY
PERIMETER EROSION BARRIER	FOOT	730
TEMPORARY EROSION CONTROL SEEDINGS	POUND	20
EROSION CONTROL BLANKET	SQ YD	809

ESTIMATED QUANTITIES
PERMANENT

ITEM	UNIT	QUANTITY
SEEDING, CLASS 2	ACRE	0.20
NITROGEN FERTILIZER NUTRIENTS	POUND	18
PHOSPHORUS FERTILIZER NUTRIENTS	POUND	18
POTASSIUM FERTILIZER NUTRIENTS	POUND	18
EROSION CONTROL BLANKET	SQ YD	809

GENERAL NOTES

ALL ITEMS SHALL BE CONSTRUCTED AS SHOWN ON THIS SHEET, ON STANDARD 280001, AND AS DIRECTED BY THE ENGINEER.

THE SYMBOLY ON THIS SHEET DOES NOT REPRESENT THE SIZE OR QUANTITY OF BALES, FOR NUMBER OF BALES REFER TO STANDARD 280001 AND/OR AS DIRECTED BY THE ENGINEER.

EROSION CONTROL PLAN

FAP ROUTE 330 (U.S. RTE. 45/52)
OVER SOUTH BRANCH ROCK CREEK
SECTION 16BR
KANKAKEE COUNTY
S.N. 046-0047

4440 ASH GROVE SPRINGFIELD, IL 62711 (217) 793-8600 oasinc@amvid.com	OZYURT AND STONE, INC. CONSULTING ENGINEERS	JOB NO.: 0306.3 FILE: ECP01.DGN DATE: 09-07-04
---	---	--