

 


F.A.U. NO.	SECTION	COUNTY	TOTAL SHEETS	SHEET NO.
2652	00-00069-00-PV	DUPAGE	146	17
STA. 10+70.70		TO STA. 66+16.00		
FED. ROAD DIST. NO.		ILLINOIS FED. AID PROJECT		
CONTRACT NO. B3781				

DATE	BY
PLAN	DESIGNED
	CHECKED
	NOTED
	PLOTTED
	ALIGNED
	CHECKED
	NO. _____
	CADD FILE NAME
	_____

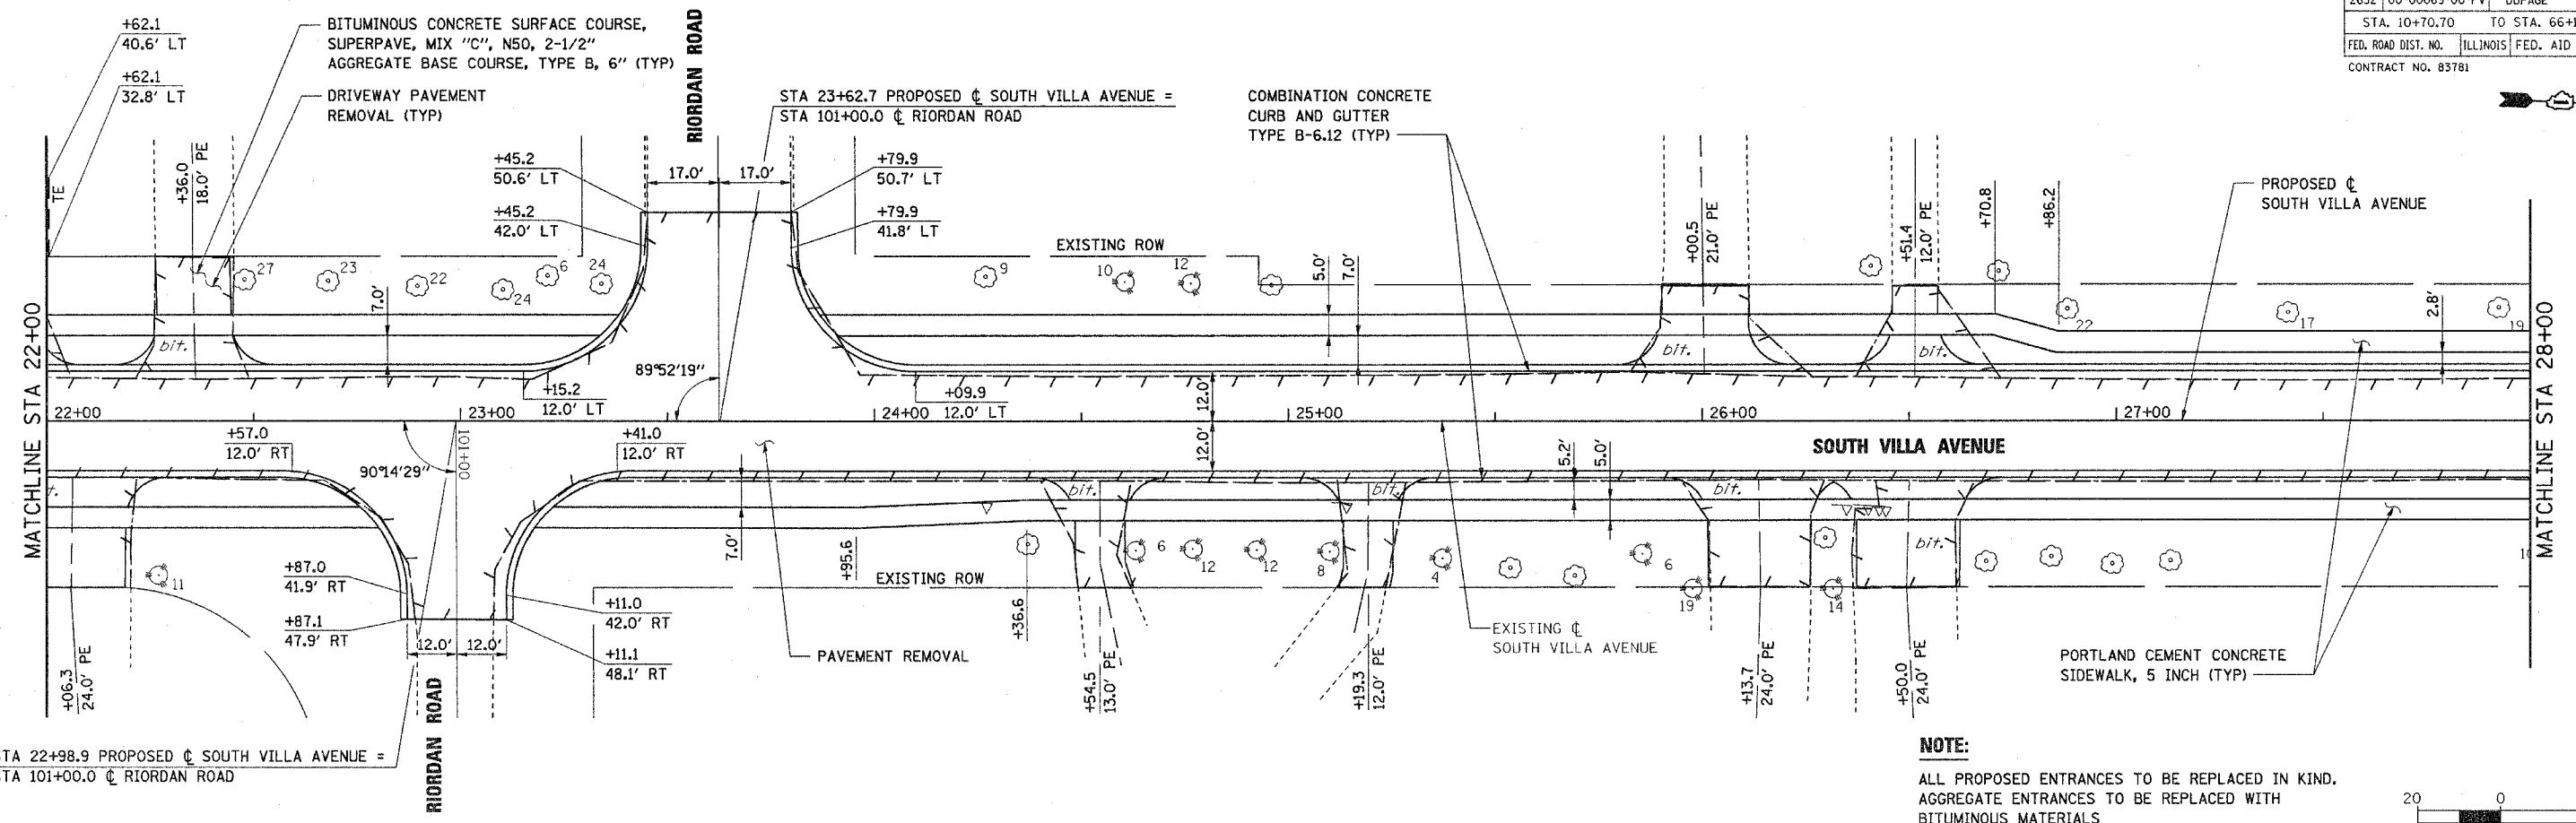

DATE	BY
PROFILE	DESIGNED
	CHECKED
	NOTED
	PLOTTED
	ALIGNED
	CHECKED
	NO. _____
	STR. SIGNATURE
	NOTATIONS
	OFFRD

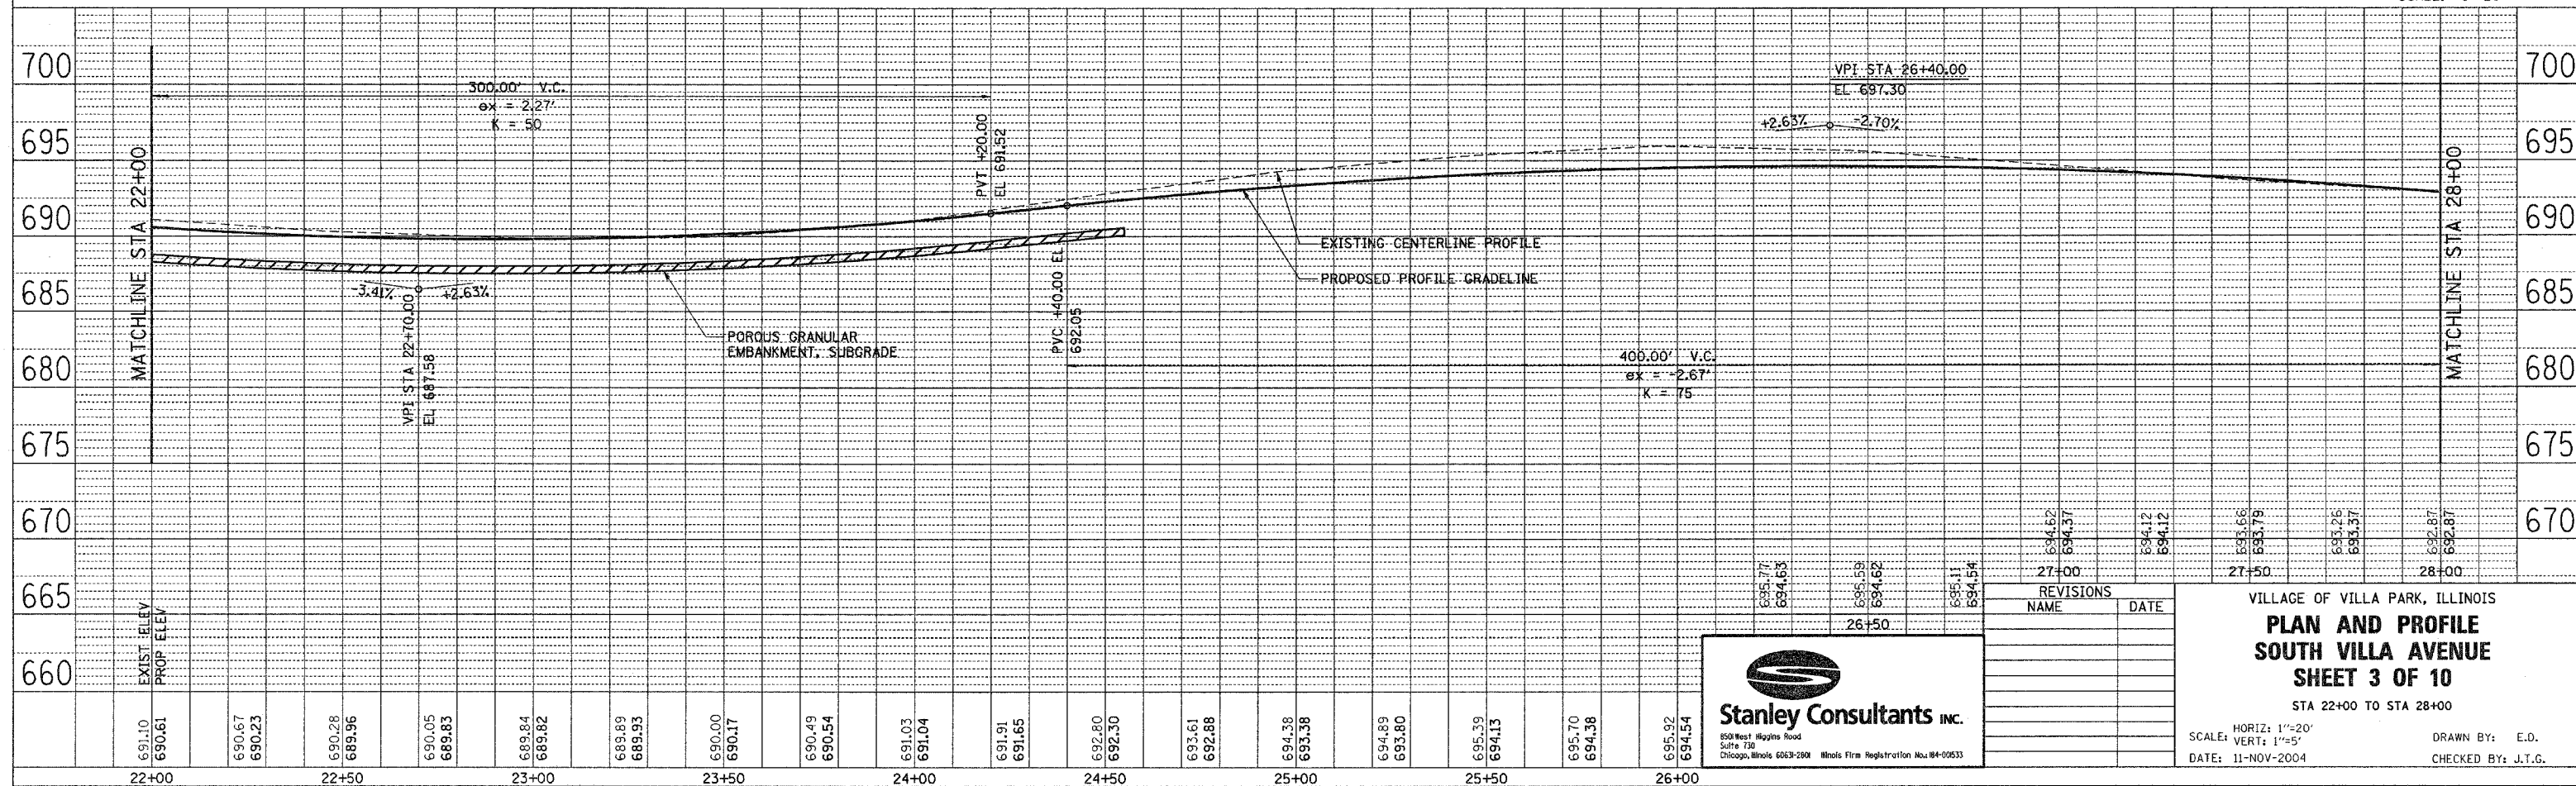

REVISIONS NAME	DATE



VILLAGE OF VILLA PARK, ILLINOIS  
**PLAN AND PROFILE**  
**SOUTH VILLA AVENUE**  
**SHEET 3 OF 10**  
 STA 22+00 TO STA 28+00  
 SCALE: HORIZ: 1"=20'  
 VERT: 1"=5'  
 DATE: 11-NOV-2004  
 DRAWN BY: E.D.  
 CHECKED BY: J.T.G.