




F.A.U. RTE.	SECTION	COUNTY	TOTAL SHEETS	SHEET NO.
2652	00-00069-00-PV	DUPAGE	146	19
STA. 10+70.70		TO STA. 66+16.00		
FED. ROAD DIST. NO.		ILLINOIS	FED. AID PROJECT	
CONTRACT NO. 83781				

PLAN	DATE
BY	
CHECKED	
DATE	

PROFILE	DATE
BY	
CHECKED	
DATE	

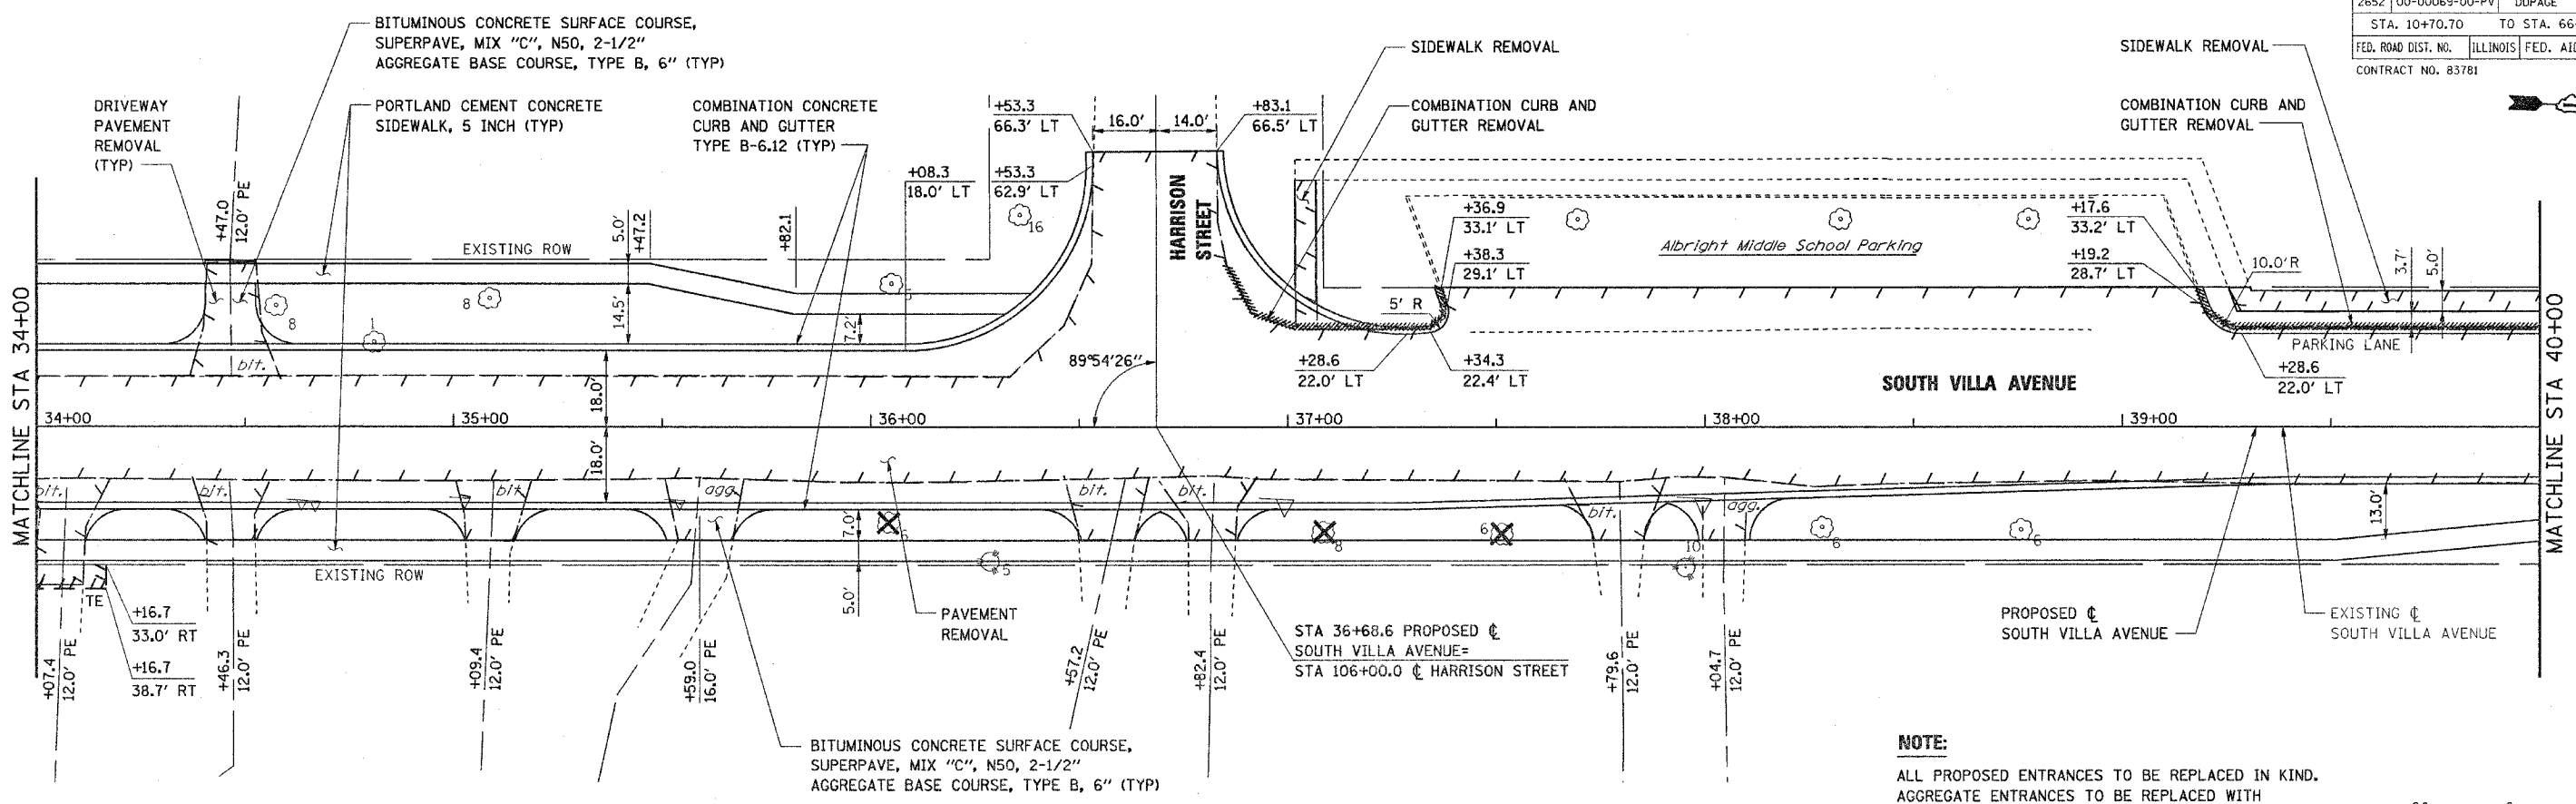

**NOTE:**  
 ALL PROPOSED ENTRANCES TO BE REPLACED IN KIND.  
 AGGREGATE ENTRANCES TO BE REPLACED WITH BITUMINOUS MATERIALS

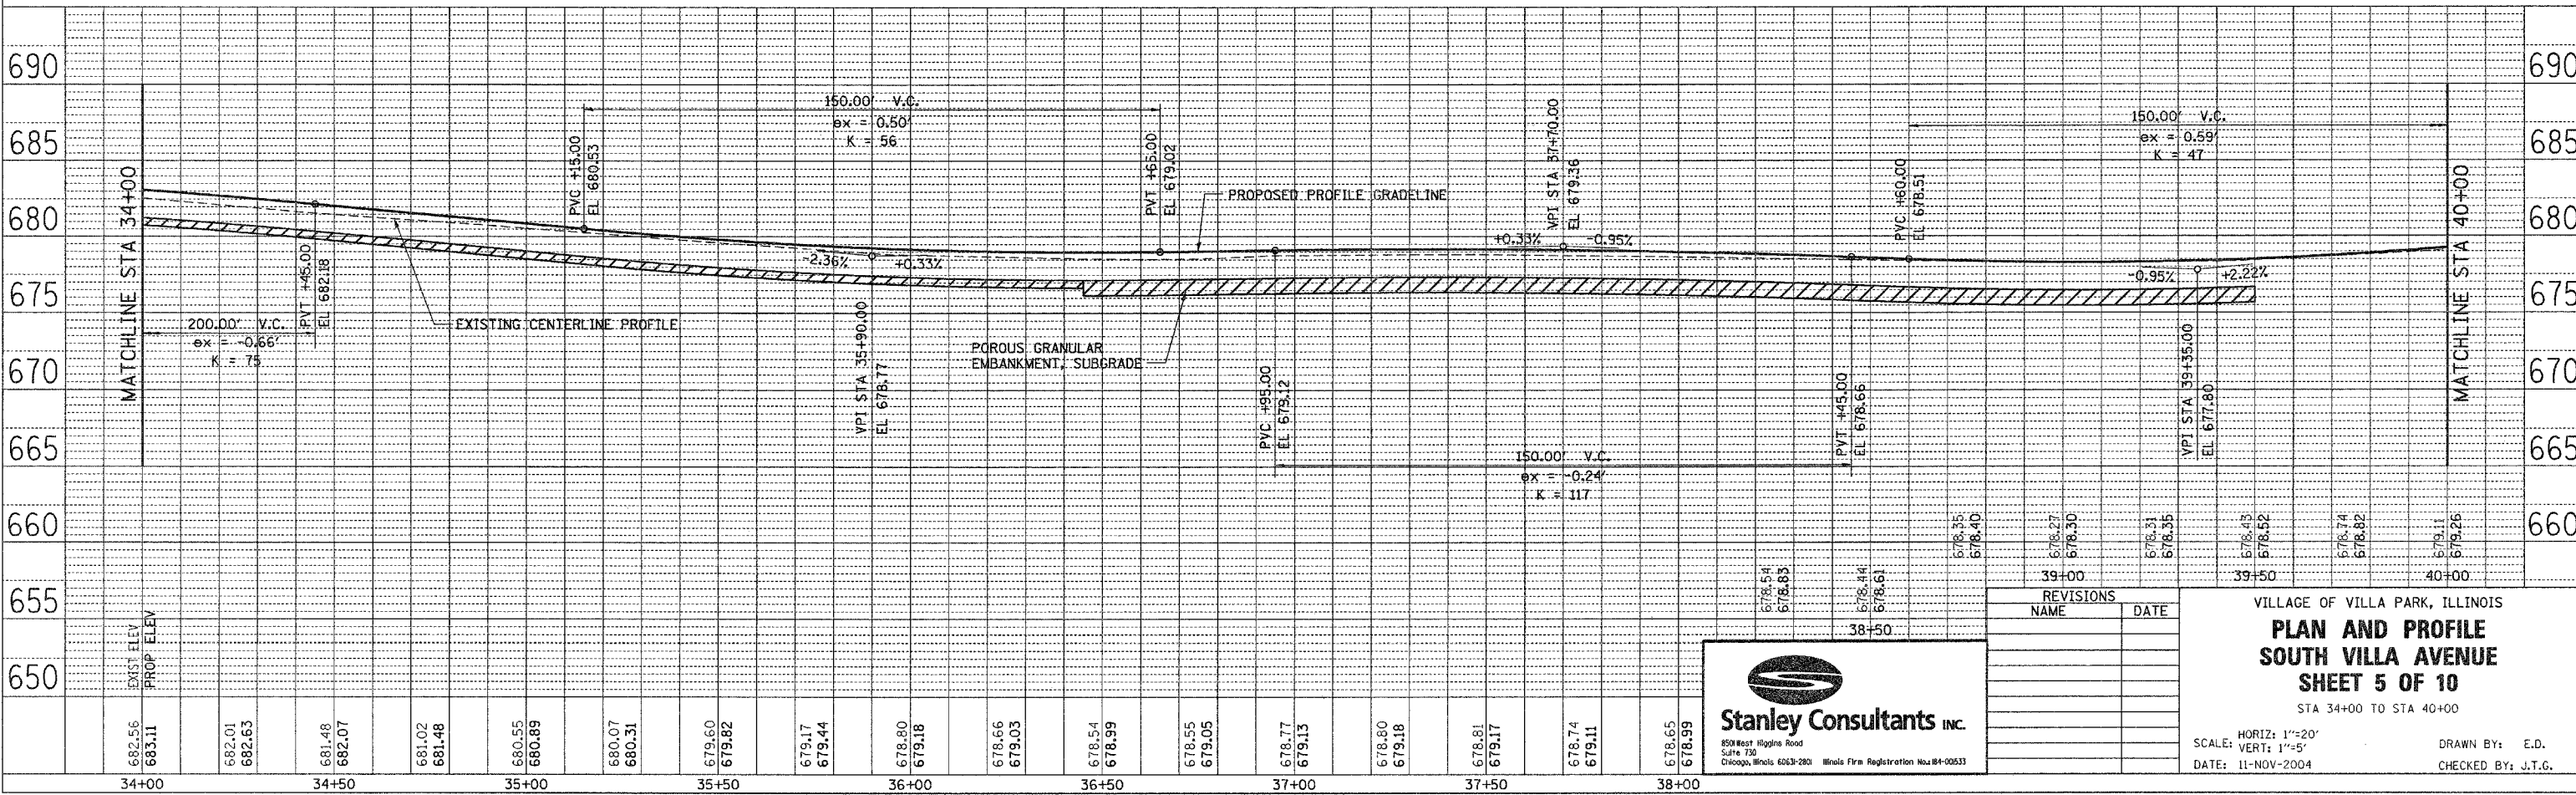 

**Stanley Consultants INC.**  
 850 West Higgins Road  
 Suite 700  
 Chicago, Illinois 60631-2801  
 Illinois Firm Registration No. 04-00533

REVISIONS	NAME	DATE

VILLAGE OF VILLA PARK, ILLINOIS  
**PLAN AND PROFILE**  
**SOUTH VILLA AVENUE**  
 SHEET 5 OF 10  
 STA 34+00 TO STA 40+00

SCALE: HORIZ: 1"=20'  
 VERT: 1"=5'  
 DATE: 11-NOV-2004  
 DRAWN BY: E.D.  
 CHECKED BY: J.T.G.