
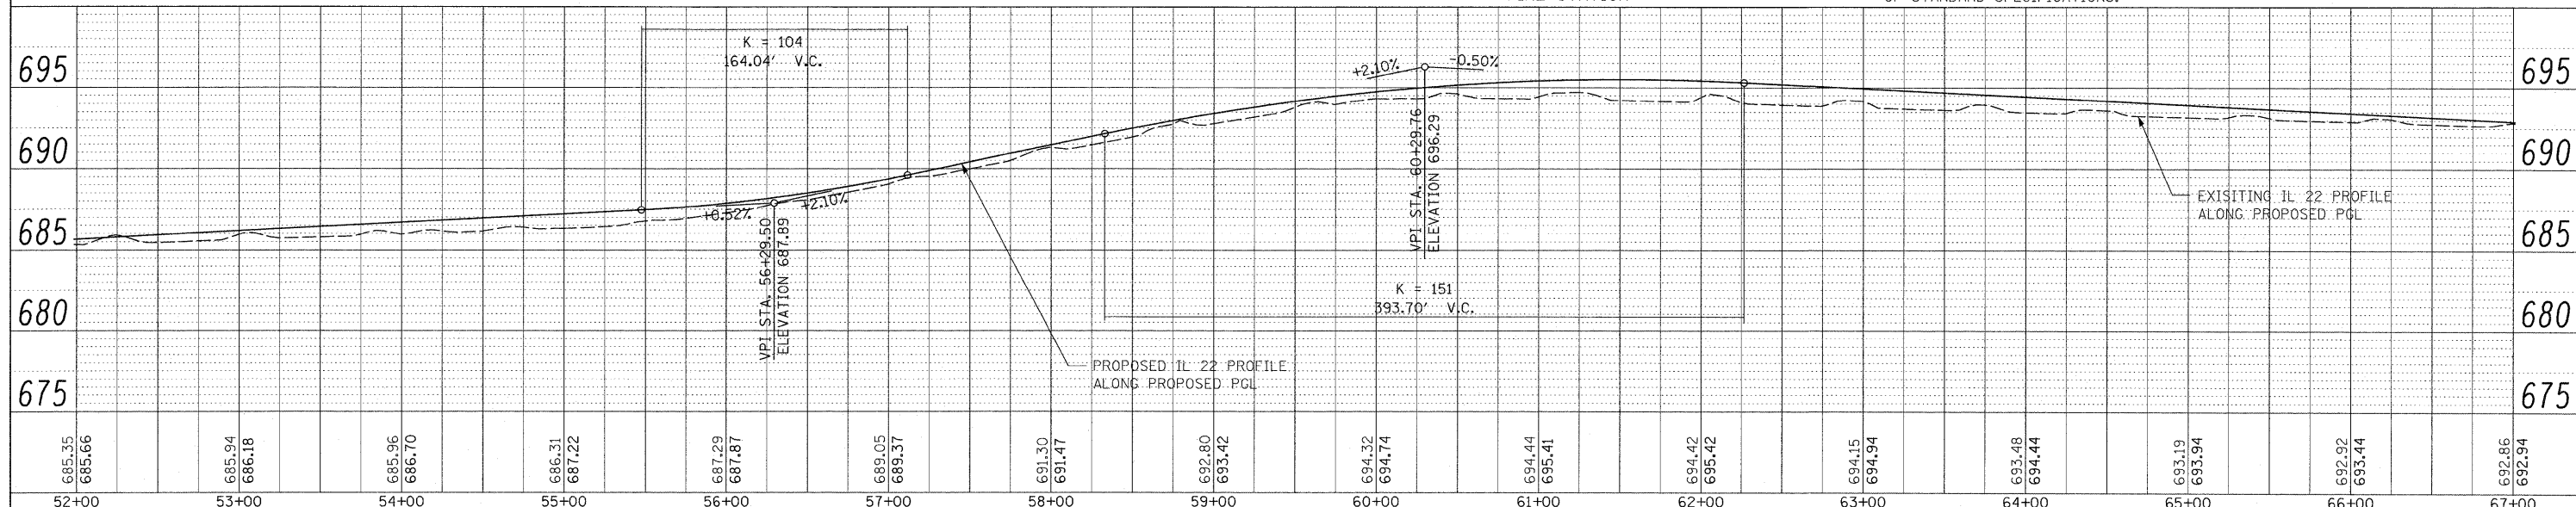


DATE	
BY	
REVISIONS	
PLANNED	
ALIGNED	
CHECKED	
NO.	
PLAN	
NOTE BOOK	
CADD FILE NAME	

DATE	
BY	
REVISIONS	
PLANNED	
ALIGNED	
CHECKED	
NO.	
PROF.	
NOTE BOOK	
CADD FILE NAME	

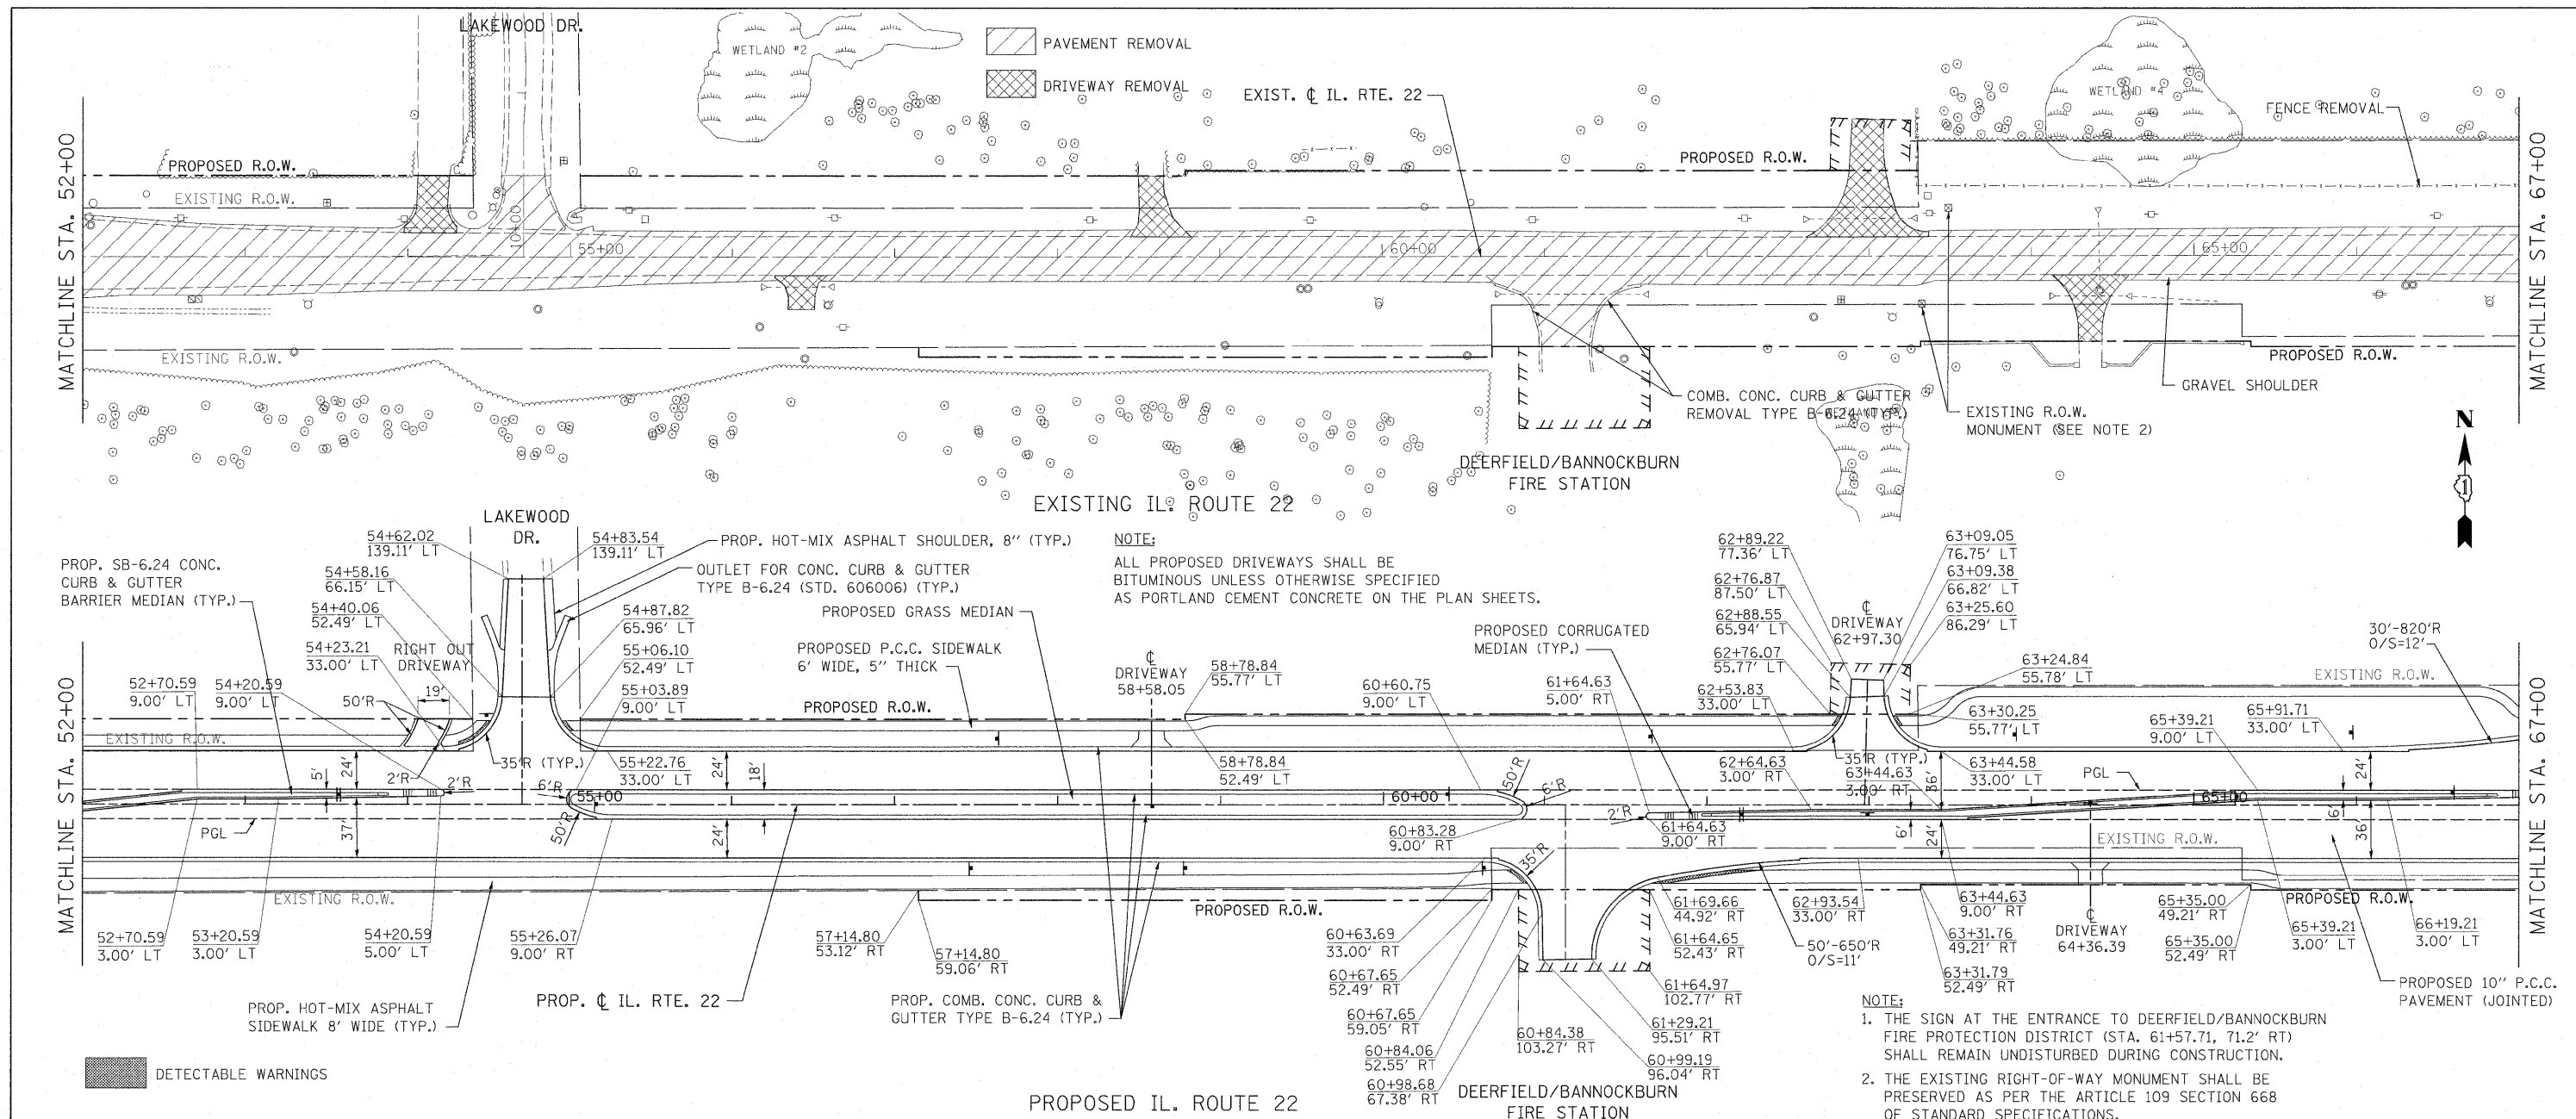

FILE NAME = W:\ILRTE22\2009 REVISIONS\CADD Sheets\010660-sht-plnpr.f.dgn	USER NAME = #USER#	DESIGNED - LP	REVISIONS -	IL. ROUTE 22		F.A.P. RTE. 337	SECTION 20R-4	COUNTY LAKE	TOTAL SHEETS 232	SHEET NO. 21
SCALE = #SCALE#	DATE = 05/14/2010	DRAWN - DC	CHECKED - JP	STATE OF ILLINOIS		ROADWAY PLAN AND PROFILE		CONTRACT NO. 60860		
				DEPARTMENT OF TRANSPORTATION		SCALE: 1"=50'		SHEET NO. 21 OF 232 SHEETS		STA. 52+00.00 TO STA. 67+00.00
ILLINOIS FED. AID PROJECT										