


**NOTE:**  
 1. THE EXISTING RIGHT-OF-WAY MONUMENT SHALL BE PRESERVED AS PER THE ARTICLE 109 SECTION 668 OF STANDARD SPECIFICATIONS.

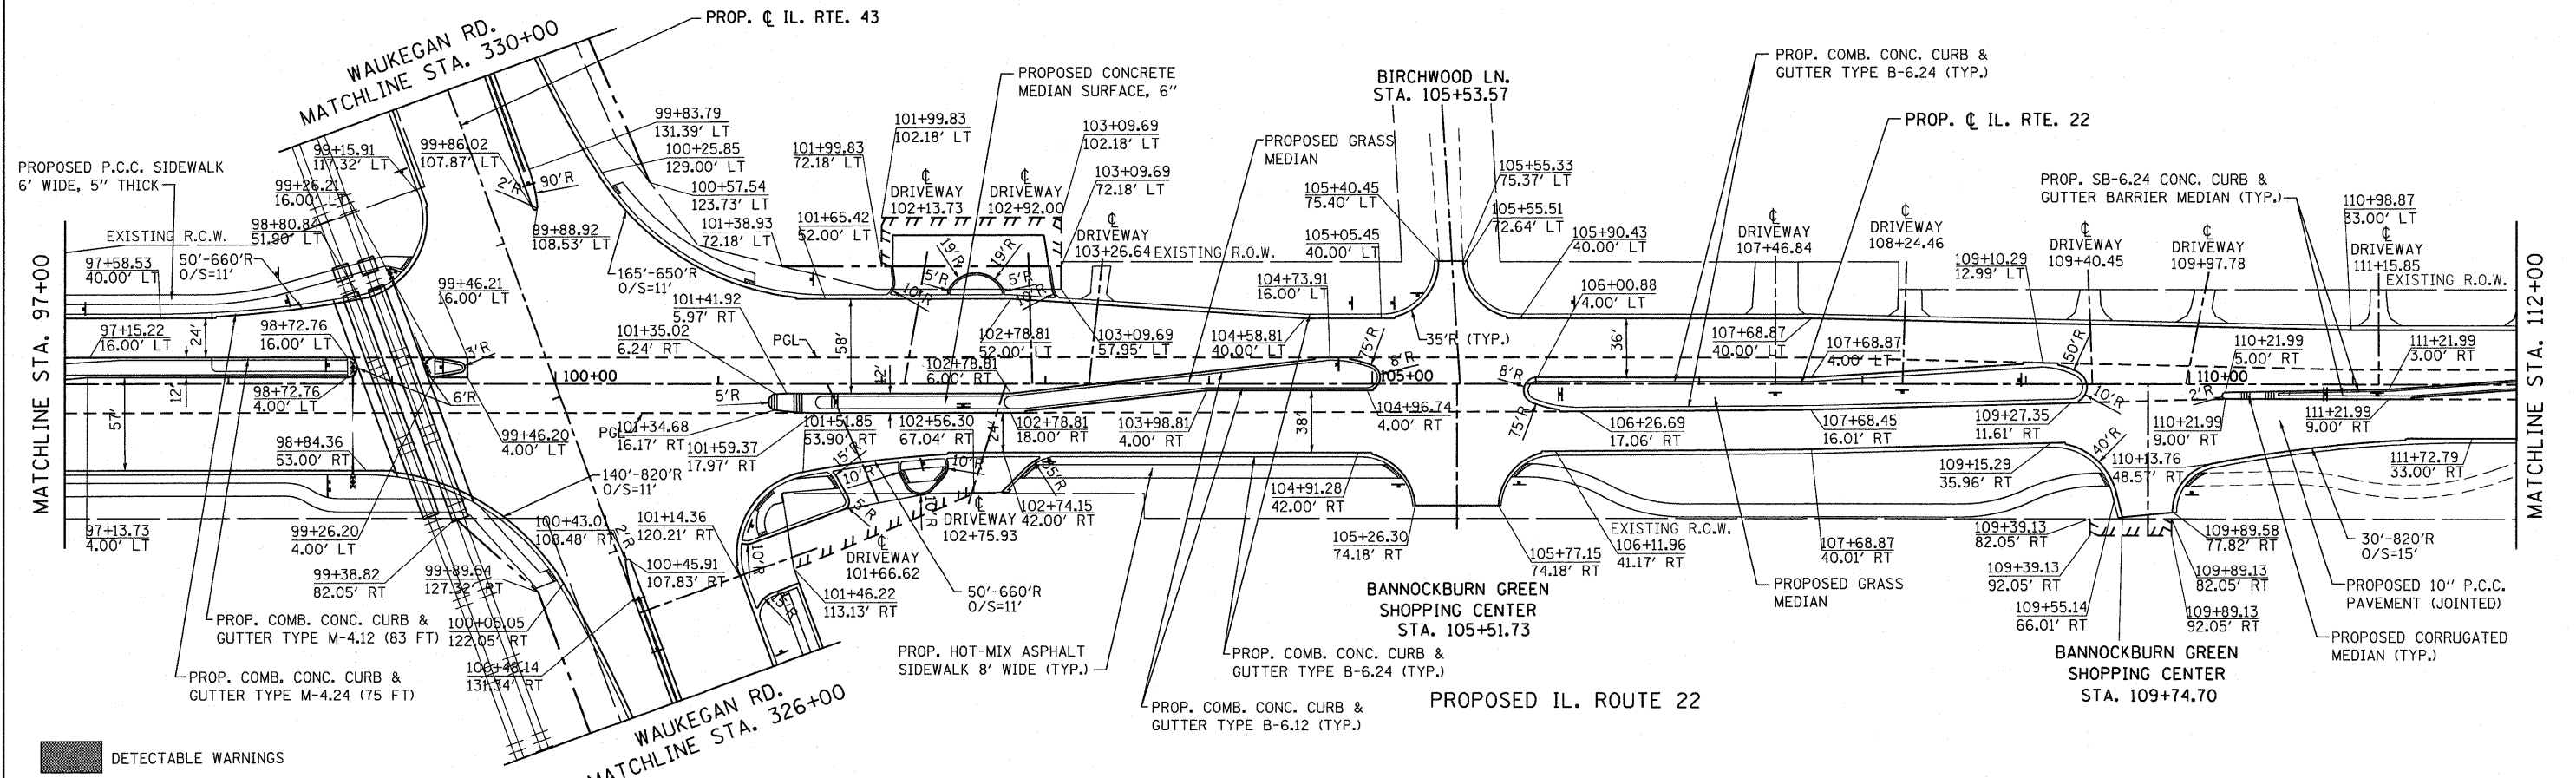

FILE NAME =	USER NAME = pcciecha	DESIGNED - LP	REVISED - 07/26/2010	<b>STATE OF ILLINOIS DEPARTMENT OF TRANSPORTATION</b>	<b>IL. ROUTE 22 ROADWAY PLAN AND PROFILE</b>			F.A.P. RTE.	SECTION	COUNTY	TOTAL SHEETS	SHEET NO.
W:\ILRTE22\2009 REVISIONS\CADD Sheets	revised sheets\160860-shr-plnprf.dgn	DRAWN - DC	REVISED -		337	20R-4	LAKE	232	24			
PLOT SCALE = 50.000' / IN.		CHECKED - JP	REVISED -		SCALE: 1"=50'			SHEET NO. 24 OF 232 SHEETS		STA. 97+00.00 TO STA. 112+00.00		
PLOT DATE = 7/28/2010		DATE - 05/14/2010	REVISED -		CONTRACT NO. 60860			ILLINOIS FED. AID PROJECT				