



PLAN	SURVEYED	BY	DATE
	PLOTTED		
	GRADES CHECKED		
	STRUCTURE NOTATION CHECKED		
	NOTE BOOK NO.		
	CADD FILE NAME		

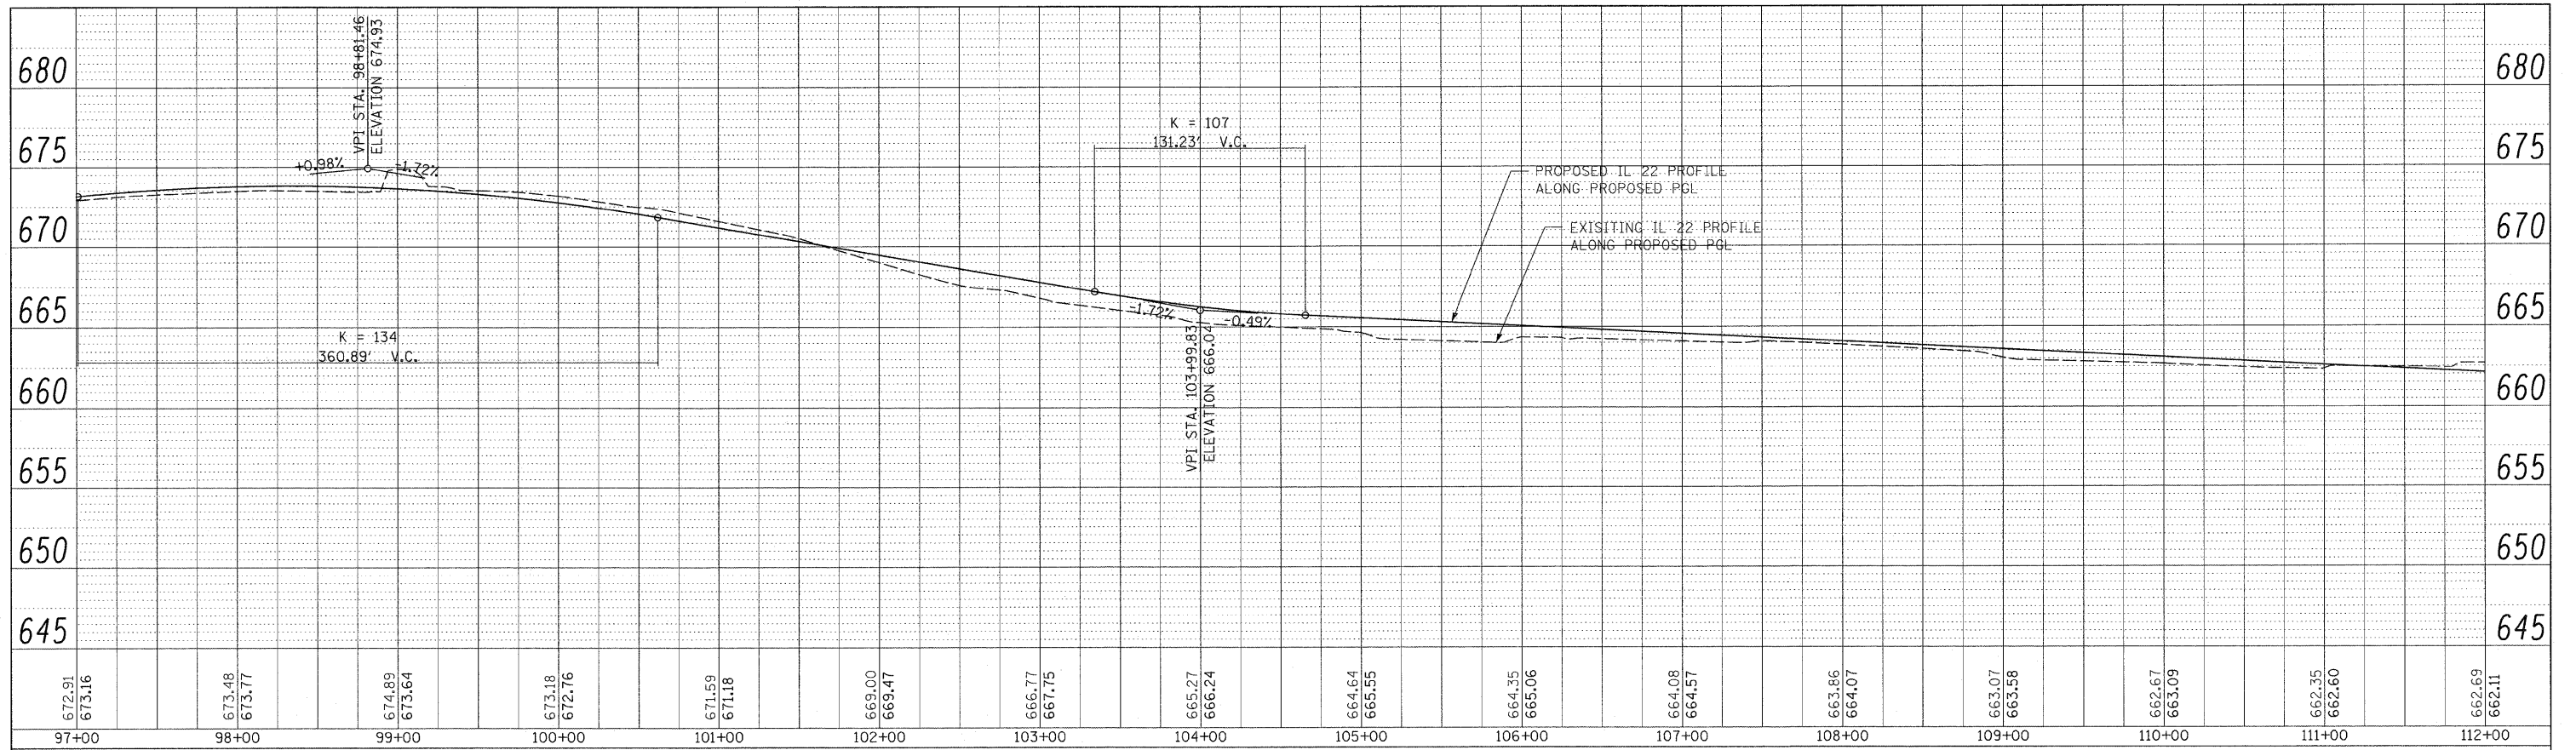

PROF	SURVEYED	BY	DATE
	PLOTTED		
	GRADES CHECKED		
	STRUCTURE NOTATION CHECKED		
	NOTE BOOK NO.		
	CADD FILE NAME		

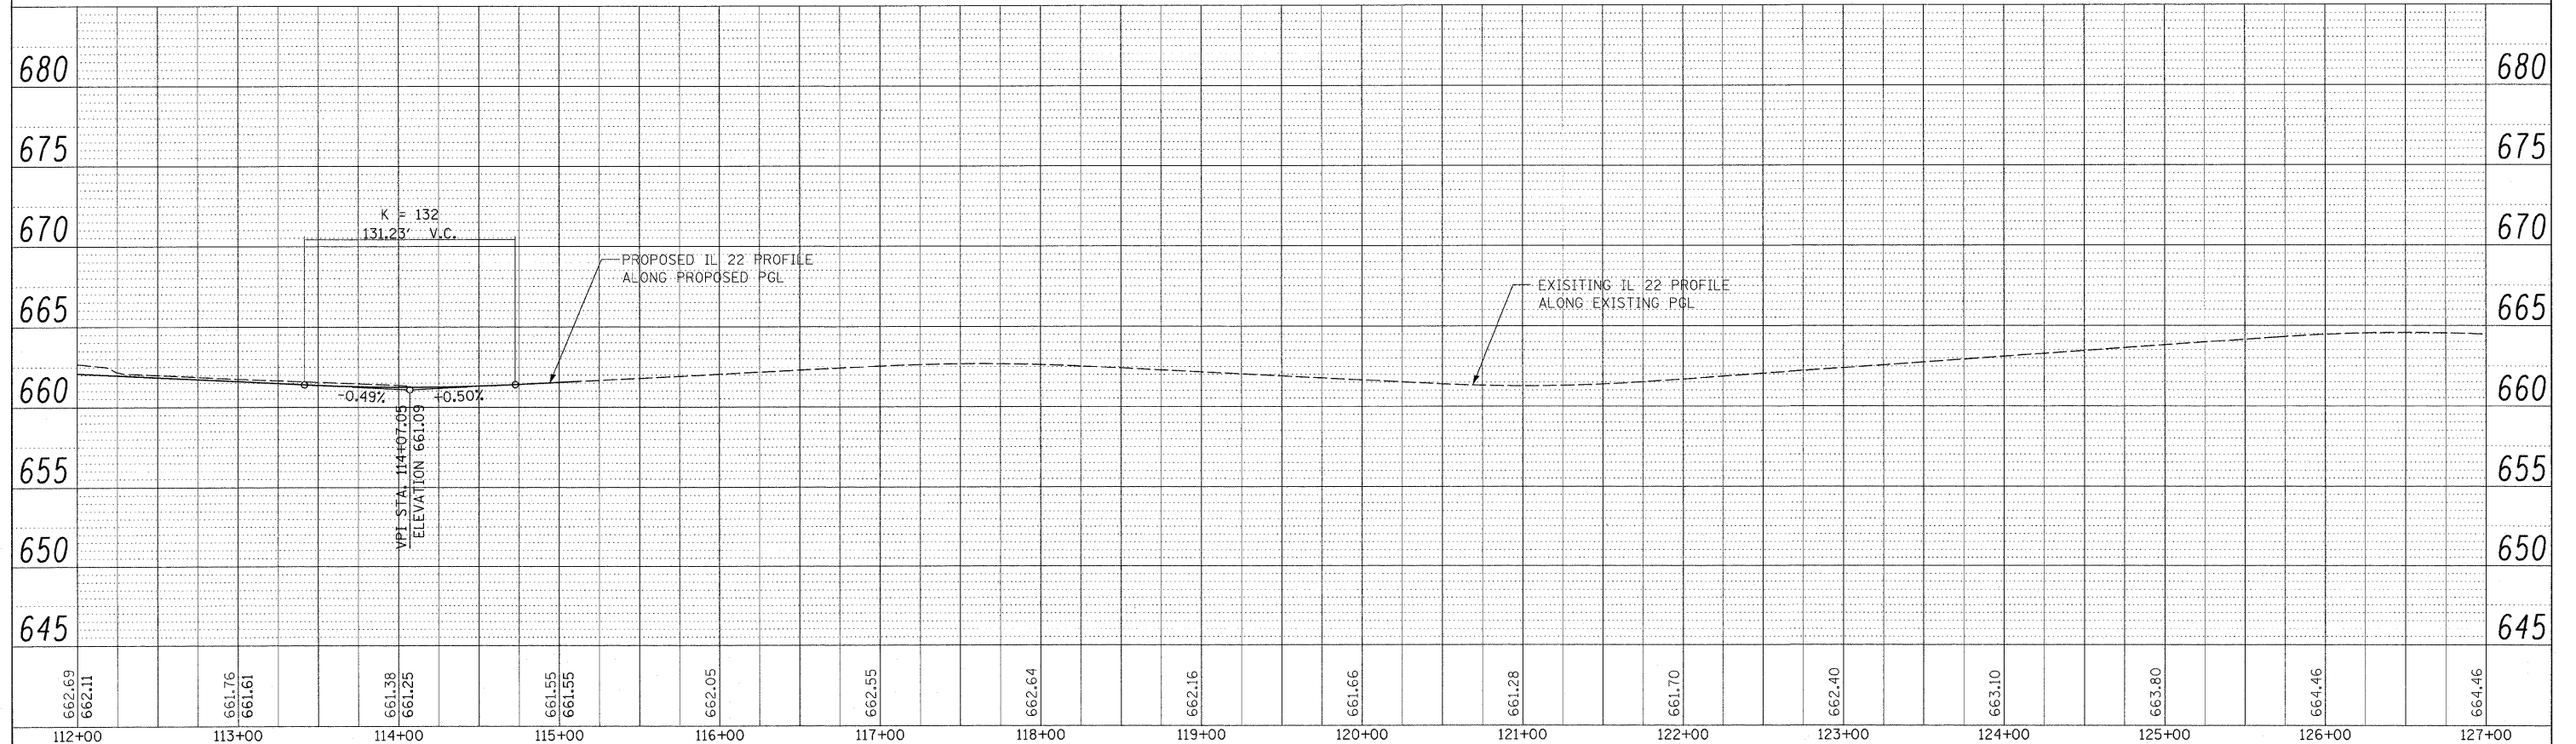

FILE NAME = W:\ILROUTE22\2009 REVISIONS\CADD Sheets\DI	USER NAME = #USER#	DESIGNED - LP	REVISED -	STATE OF ILLINOIS DEPARTMENT OF TRANSPORTATION	IL. ROUTE 22 ROADWAY PLAN AND PROFILE			F.A.P. RTE. 337	SECTION 20R-4	COUNTY COOK	TOTAL SHEETS 232	SHEET NO. 25
	PLOT SCALE = #SCALE#	CHECKED - JP	REVISED -		SCALE: 1"=50'	SHEET NO. 25 OF 232 SHEETS	STA. 97+00.00 TO STA. 127+00.00	CONTRACT NO. 60860				
	PLOT DATE = 5/15/2010	DATE - 05/14/2010	REVISED -		[ILLINOIS] FED. AID PROJECT							