


WAUKEGAN ROAD
IMPROVEMENT LIMITS
STA. 315+61.62

WAUKEGAN ROAD
IMPROVEMENT LIMITS
STA. 337+52.23

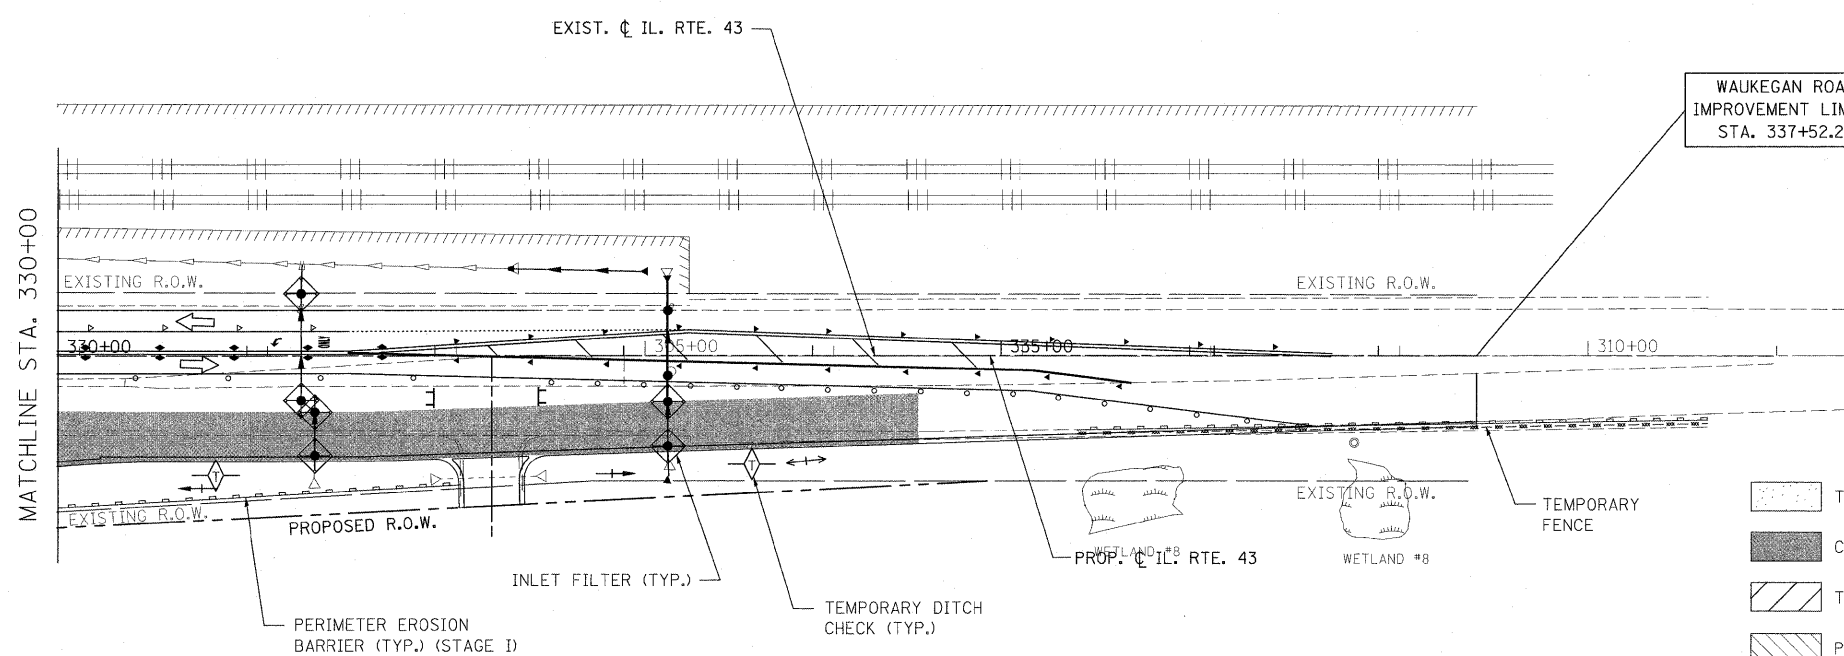

- TEMPORARY EROSION CONTROL SEEDING
- CONSTRUCTION ZONE
- TEMPORARY PAVEMENT
- PAVEMENT REPLACEMENT

FILE NAME = W:\ILRTE22\2009 REVISIONS\CADD Sheets\162860-ah-erosion2-wauk.dgn	USER NAME = #USER# D162860-ah-erosion2-wauk.dgn	DESIGNED - LP	REVISED -	STATE OF ILLINOIS DEPARTMENT OF TRANSPORTATION	WAUKEGAN ROAD EROSION CONTROL PLAN STAGE 2	F.A.P. RTE.	SECTION	COUNTY	TOTAL SHEETS	SHEET NO.
	PLOT SCALE = #SCALE#	CHECKED - JP	REVISED -			337	20R-4	LAKE	232	79
PLOT DATE = 5/15/2010	DATE - 05/14/2010	REVISED -	REVISED -	SCALE: 1"=50' SHEET NO. 79 OF 232 SHEETS STA. 315+61.62 TO STA. 337+52.23		CONTRACT NO. 60860 ILLINOIS FED. AID PROJECT				