


MATCHLINE STA. 798+00
SEE SHEET NO. 80

MATCHLINE STA. 813+00

- LEGEND**
- PERIMETER EROSION BARRIER
 - OUTLET FLOW
 - INLET PROTECTION
 - TEMPORARY DITCH CHECK
 - TEMPORARY EROSION CONTROL SEEDING
TEMPORARY MULCH
 - STONE RIP RAP WITH FILTER FABRIC

NOTE:
CONTRACTOR SHALL PROVIDE INLET PROTECTION TO ALL PROPOSED INLETS LOCATED WITHIN THE PROJECT LIMITS.

AREA WITHIN THE WATERS OF THE U.S. WHICH CONTRACTOR SHALL PROVIDE AN EROSION AND SEDIMENT CONTROL PLAN FOR CULVERT CLEANING. THE PLAN SHALL BE REVIEW AND RECEIVE WRITTEN APPROVAL BY THE RESIDENT ENGINEER, PRIOR TO STARTING ANY WORK WITHIN THIS AREA. THE COST OF ALL STORM SEWER CLEANING WORK ITEMS IN THIS AREA WILL NOT BE PAID FOR SEPARATELY, BUT SHALL BE CONSIDERED AS INCLUDED IN THE UNIT BID PRICES OF THE CONTRACT, AND NO ADDITIONAL COMPENSATION WILL BE ALLOWED. LACK OF APPROVED PLAN OR FAILURE TO COMPLY WILL RESULT IN AN ESC DEFICIENCY DEDUCTION.

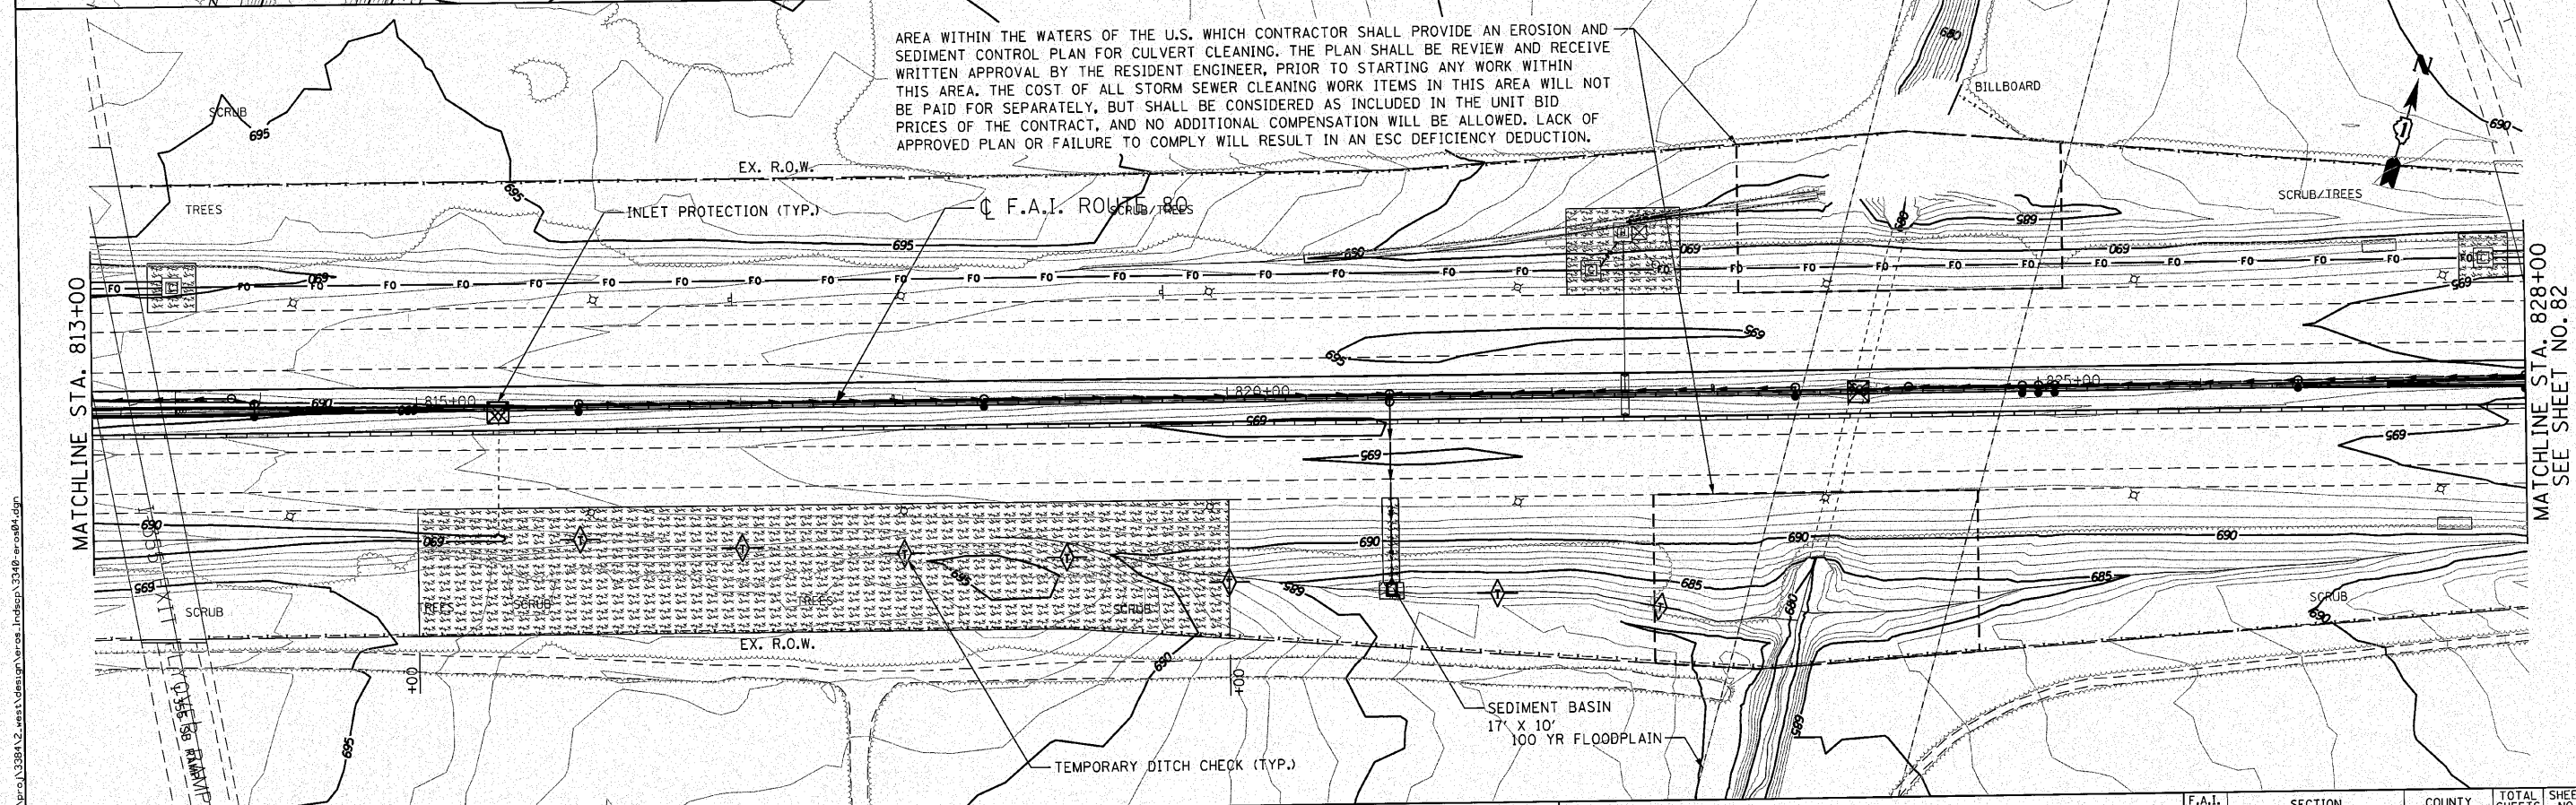

MATCHLINE STA. 813+00

MATCHLINE STA. 828+00
SEE SHEET NO. 82

ENGINEERING CONSULTANT
Clorba Group, Inc.
CONSULTING ENGINEERS
5607 North Cumberland Avenue, Suite 402
Chicago, Illinois 60630
Tel: 773.775.4200 Fax: 773.775.4514
E-mail: 2623202@clorba.com

USER NAME = dmorris
DESIGNED - CRC
DRAWN - JMK
CHECKED - MRJ
DATE - 10/27/2010
PLLOT SCALE = 50.0000' / IN.
PLLOT DATE = 12/6/2010

DESIGNED - CRC
DRAWN - JMK
CHECKED - MRJ
DATE - 10/27/2010
REVISED -
REVISED -
REVISED -
REVISED -

**STATE OF ILLINOIS
DEPARTMENT OF TRANSPORTATION**

**F.A.I. 80 FROM US 30 TO NS RAILROAD
EROSION AND SEDIMENT CONTROL PLAN**
SCALE: 1" = 50' SHEET NO. OF SHEETS STA. 798+00 TO STA. 828+00

F.A.I. RTE. 80	SECTION 99-5-Y	COUNTY WILL	TOTAL SHEETS 276	SHEET NO. 81
ILLINOIS FED. AID PROJECT			CONTRACT NO. 60147	

n:\proj\338A\2_west\design\arcos_indisp\3310_arc08.dgn