



DATE	
BY	
REVISIONS	
NO.	
DATE	
BY	
REVISIONS	
NO.	
TREE GROVE / FORESTED AREA / WETLAND

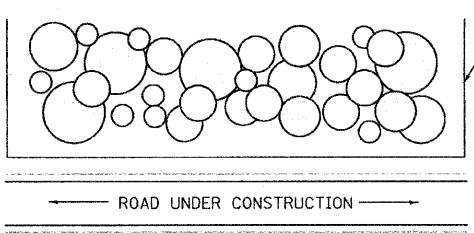


PLAN VIEW

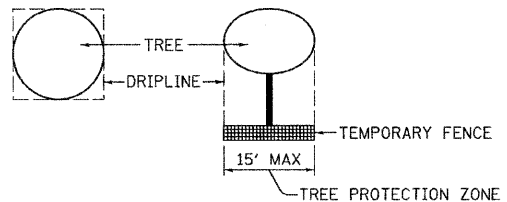



PLAN VIEW

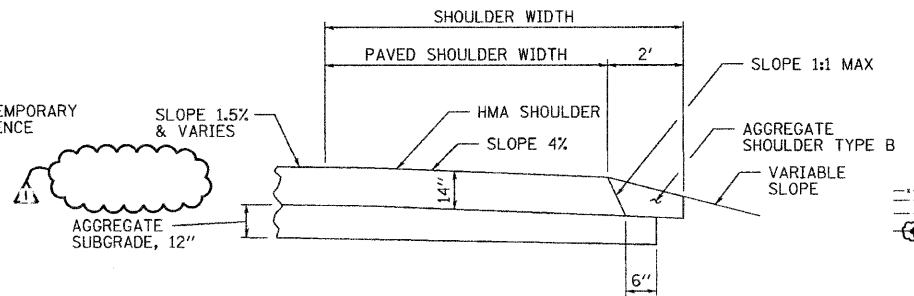

HMA SHOULDERS, 14"

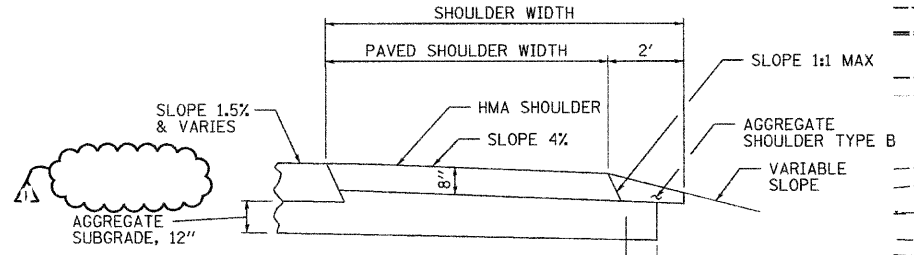

HMA SHOULDERS, 8"

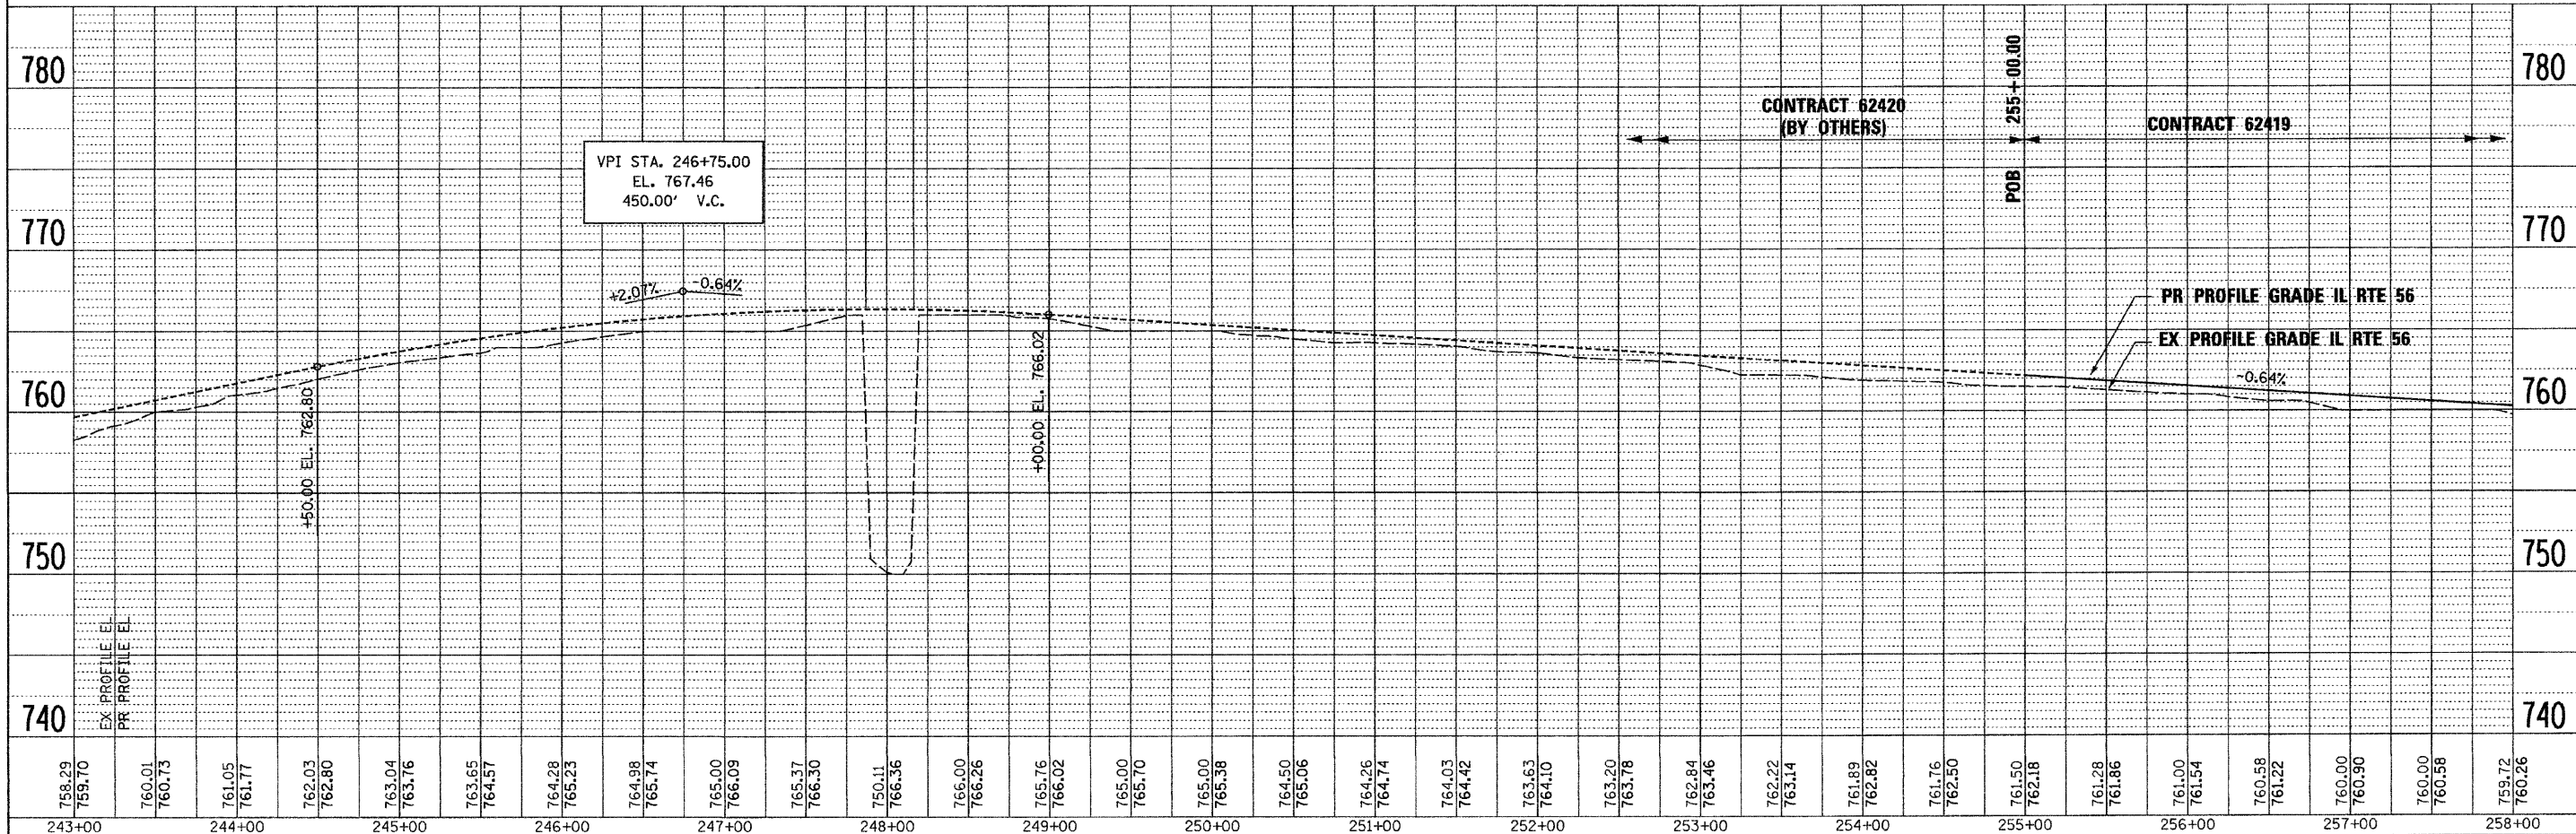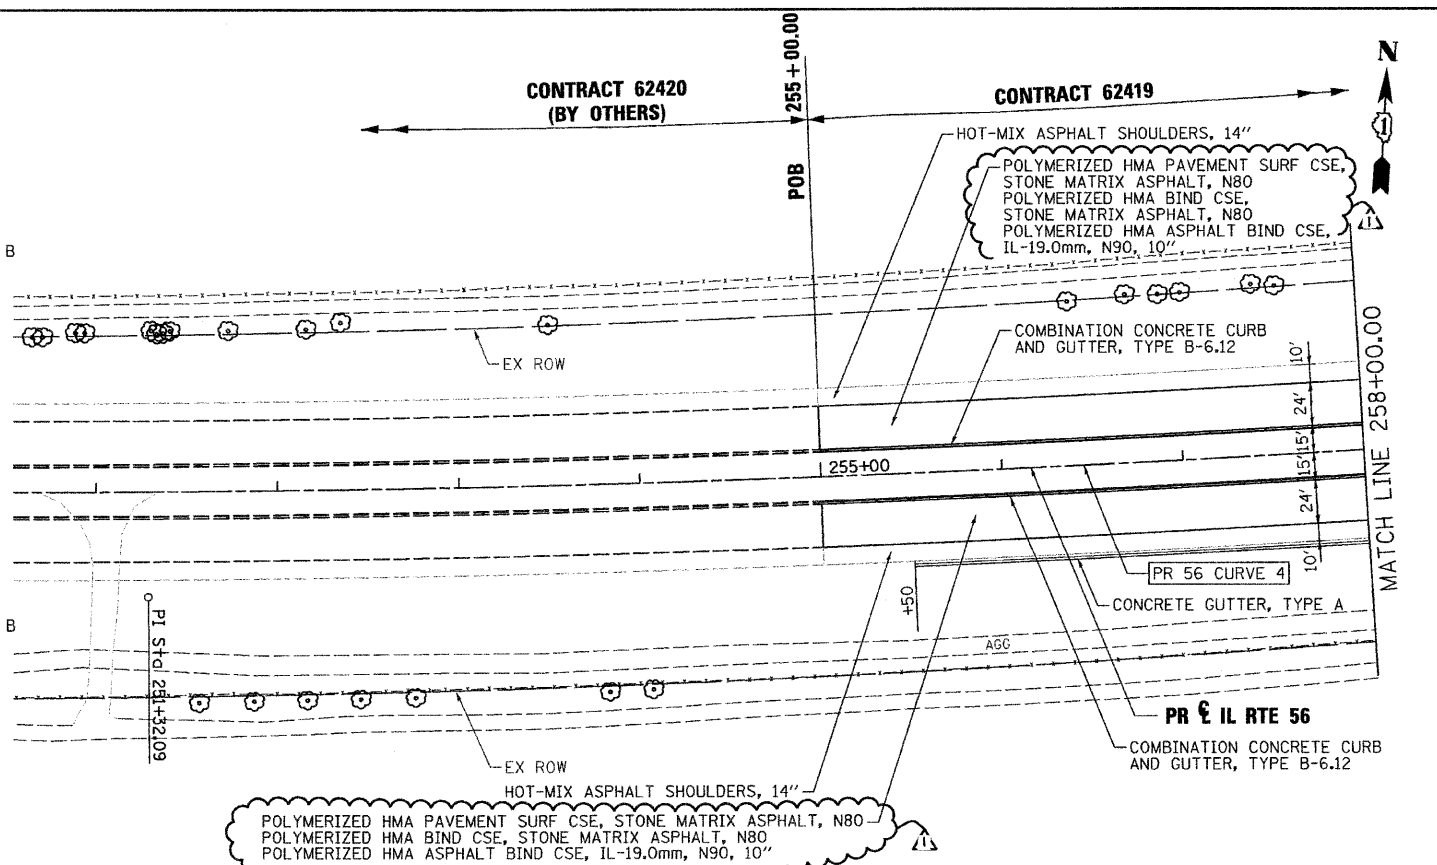

FILE NAME =	DESIGNED - JMM	REVISED - ADDENDUM A - 1/10/11		STATE OF ILLINOIS DEPARTMENT OF TRANSPORTATION				ROADWAY PLAN AND PROFILE IL RTE 56				F.A.P. RTE. 365	SECTION (57 & 58)WRS-2	COUNTY DUPAGE	TOTAL SHEETS 681	SHEET NO. 74
USER NAME = tblank	DRAWN - TMB	REVISED -		SCALE: 1"=50'				SHEET NO. 1 OF 19 SHEETS				CONTRACT NO. 62419				
PLOT DATE = 1/10/2011	CHECKED - RMT	REVISED -		STA. POB TO STA. 258+00				ILLINOIS FED. AID PROJECT								