
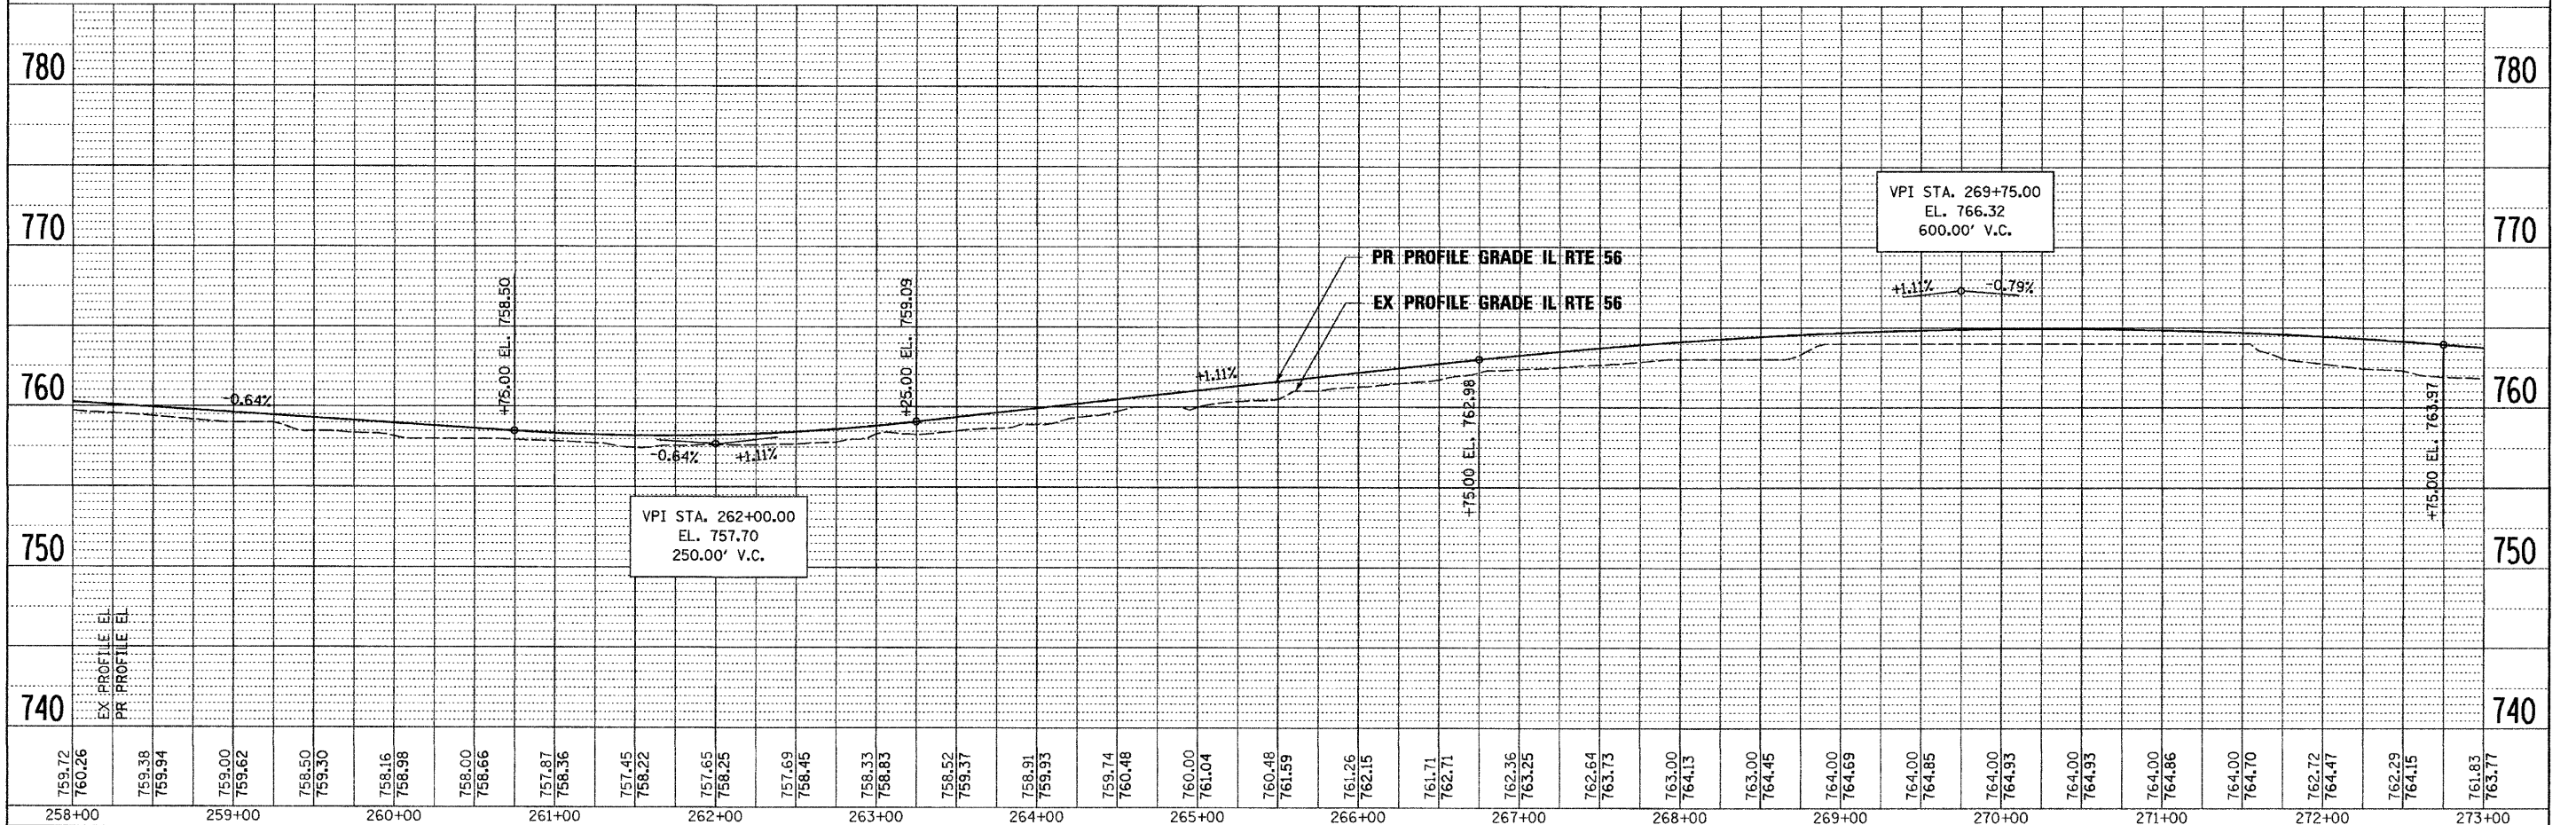


PLAN	SURVEYED	BY	DATE
	ALIGNED		
	NOTED		
	CHECKED		
	RT. OF WAY		
	FILE NAME		

PROFILE	SURVEYED	BY	DATE
	PROFILES CHECKED		
	NOTED		
	STRUCTURE NOTATIONS CHECKED		

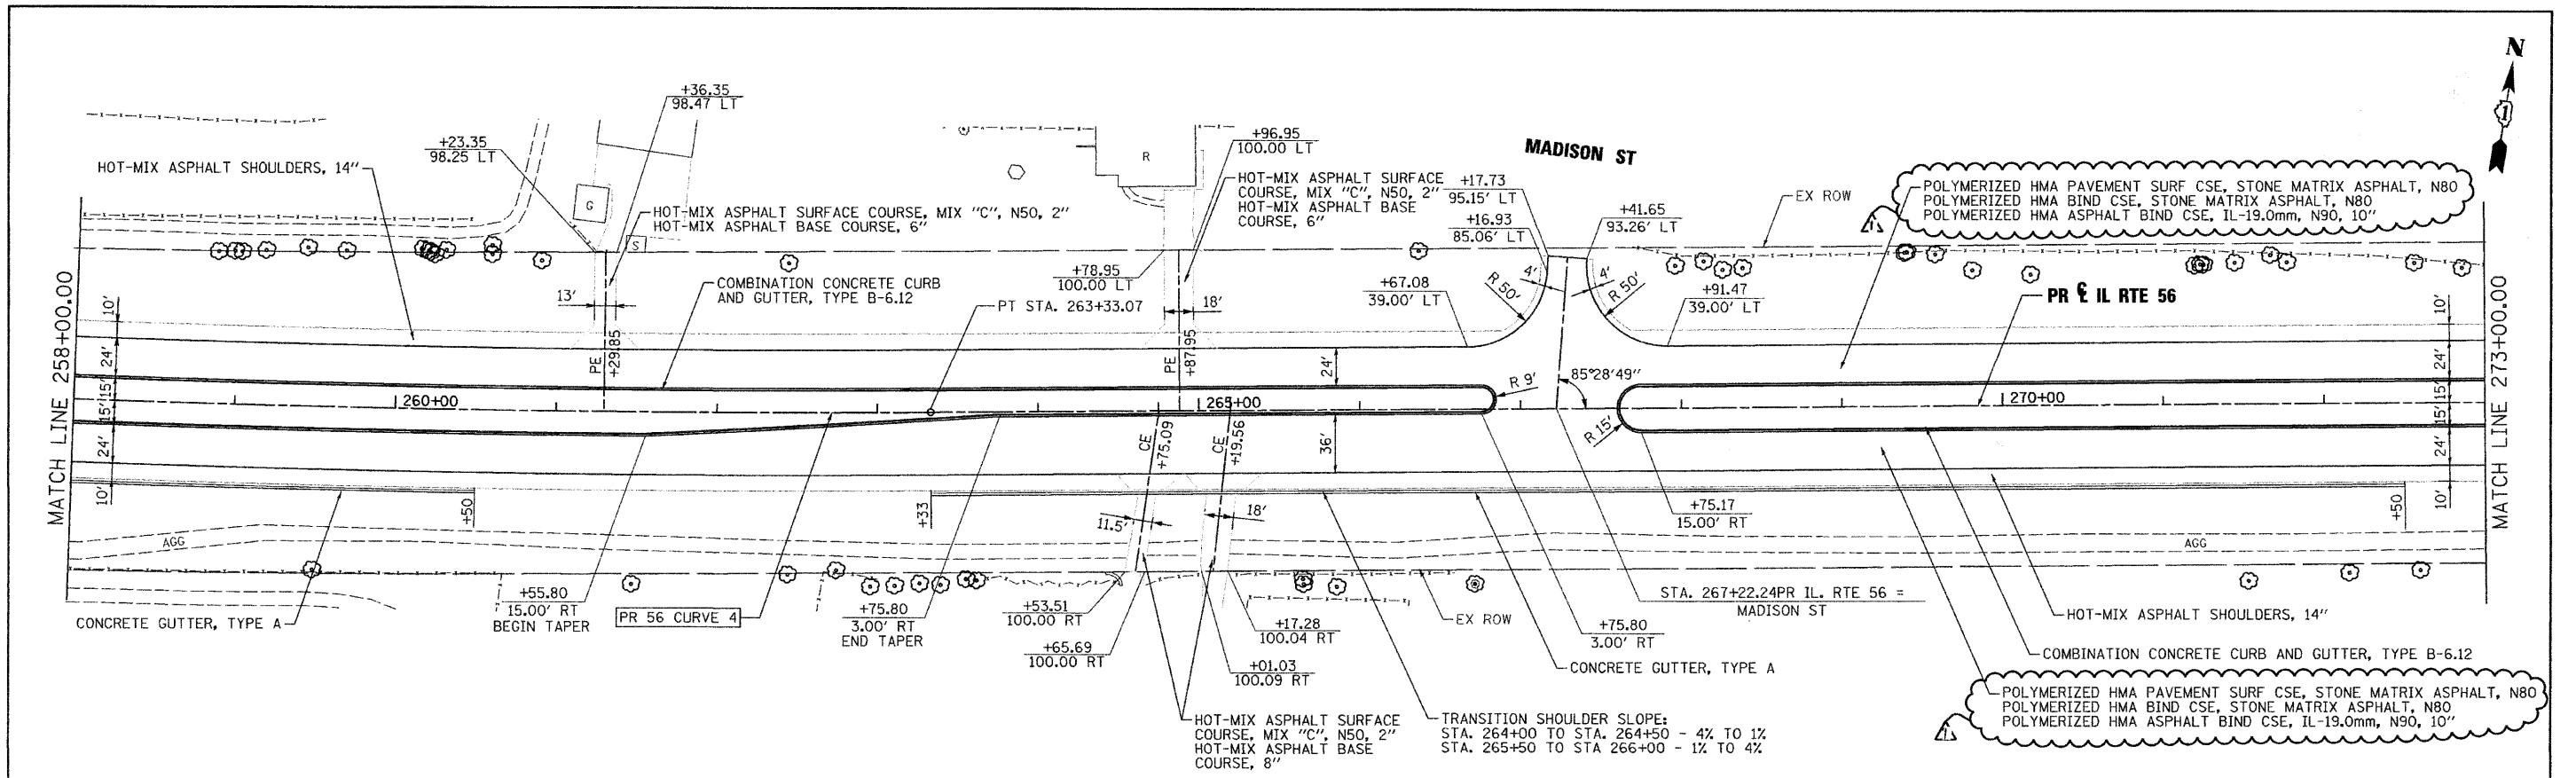

FILE NAME =	DESIGNED - JMM	REVISED - ADDENDUM 1-1/10/11
...D162419-shit-plnprf02.dgn	DRAWN - TMB	REVISED -
USER NAME = tblank	CHECKED - RMT	REVISED -
PLOT DATE = 1/10/2011	DATE - 12/6/10	REVISED -

benesch

**STATE OF ILLINOIS
DEPARTMENT OF TRANSPORTATION**

**ROADWAY PLAN AND PROFILE
IL RTE 56**
SCALE: 1"=50' SHEET NO. 2 OF 19 SHEETS STA. 258+00 TO STA. 273+00

F.A.P. RTE.	SECTION	COUNTY	TOTAL SHEETS	SHEET NO.
365	(57 & 58)WRS-2	DUPAGE	681	75
CONTRACT NO. 62419			ILLINOIS FED. AID PROJECT	