
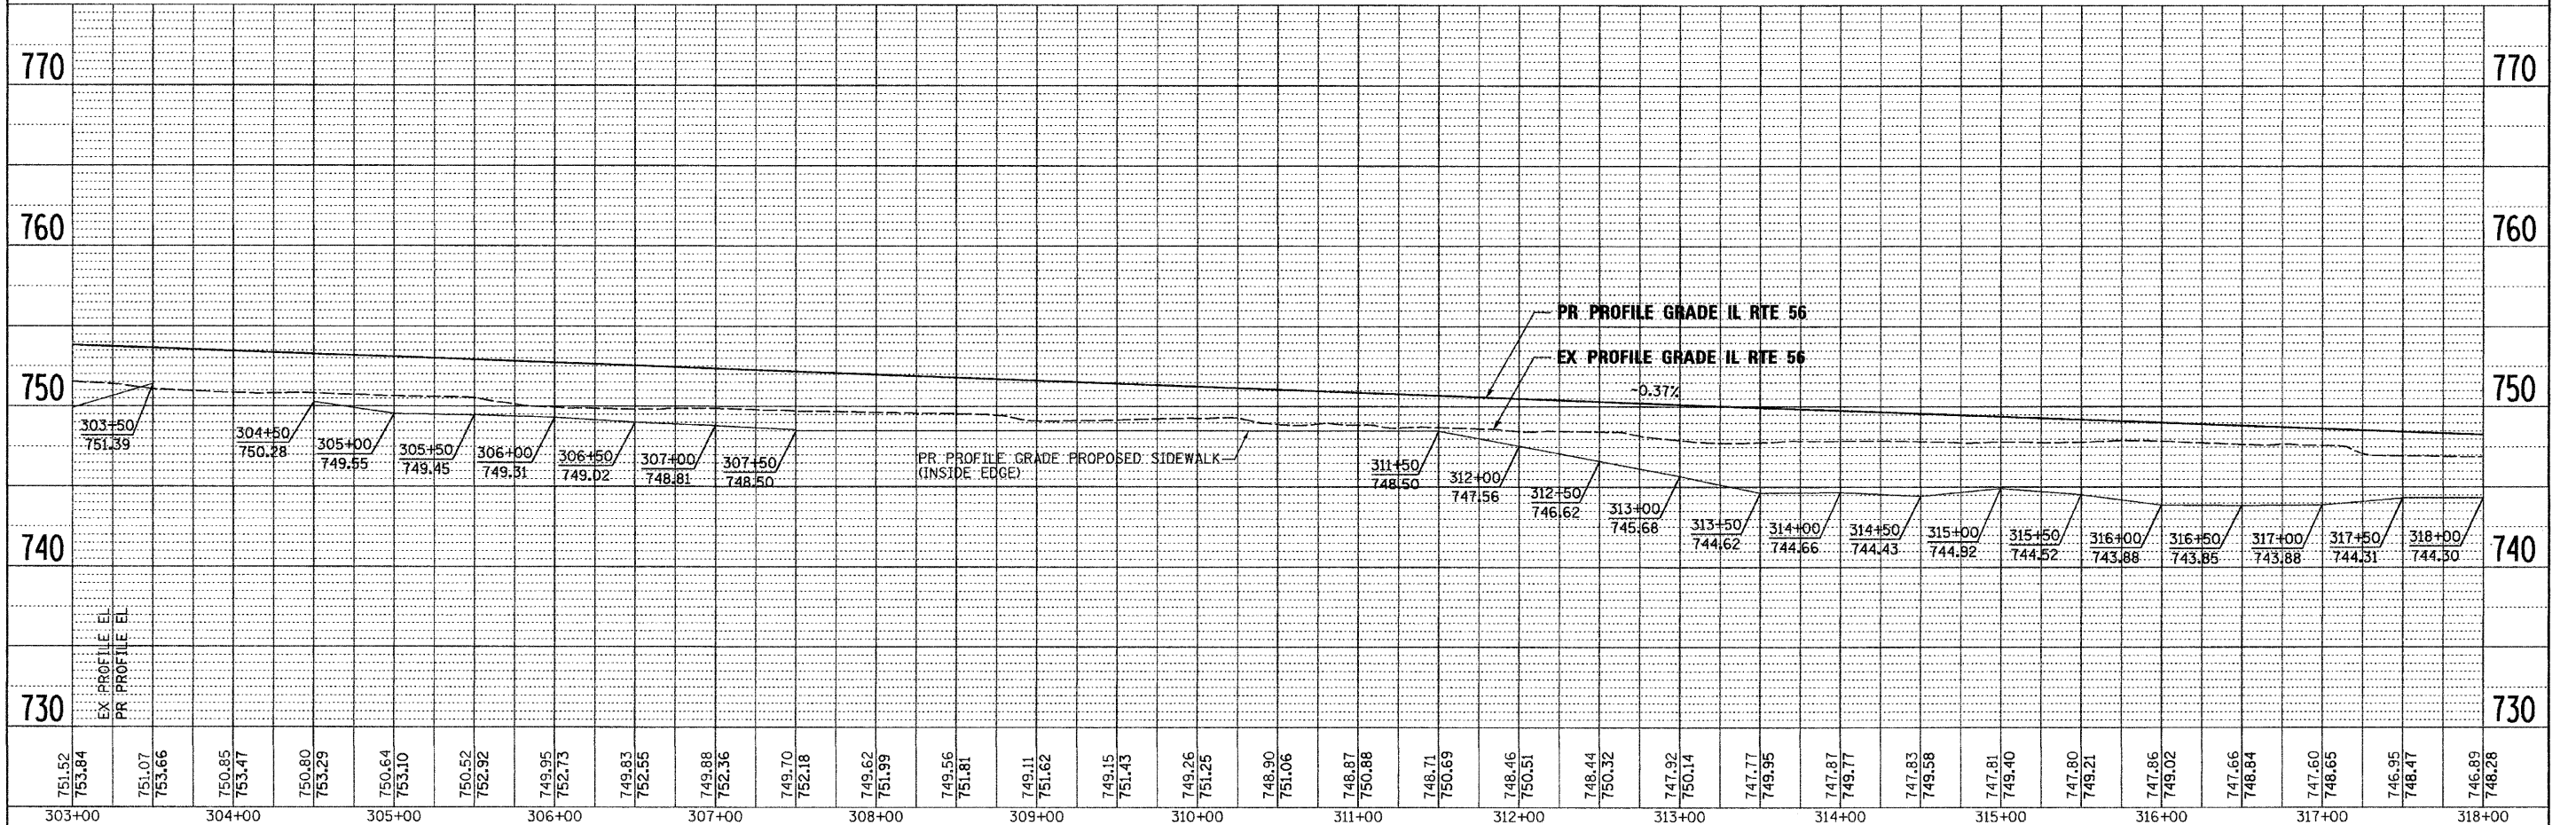


PLAN	SURVEYED	DATE
	ALIGNED	
	CHECKED	
	BY	
	NO.	

PROFILE	SURVEYED	DATE
	GRADES CHECKED	
	BY	
	NO.	

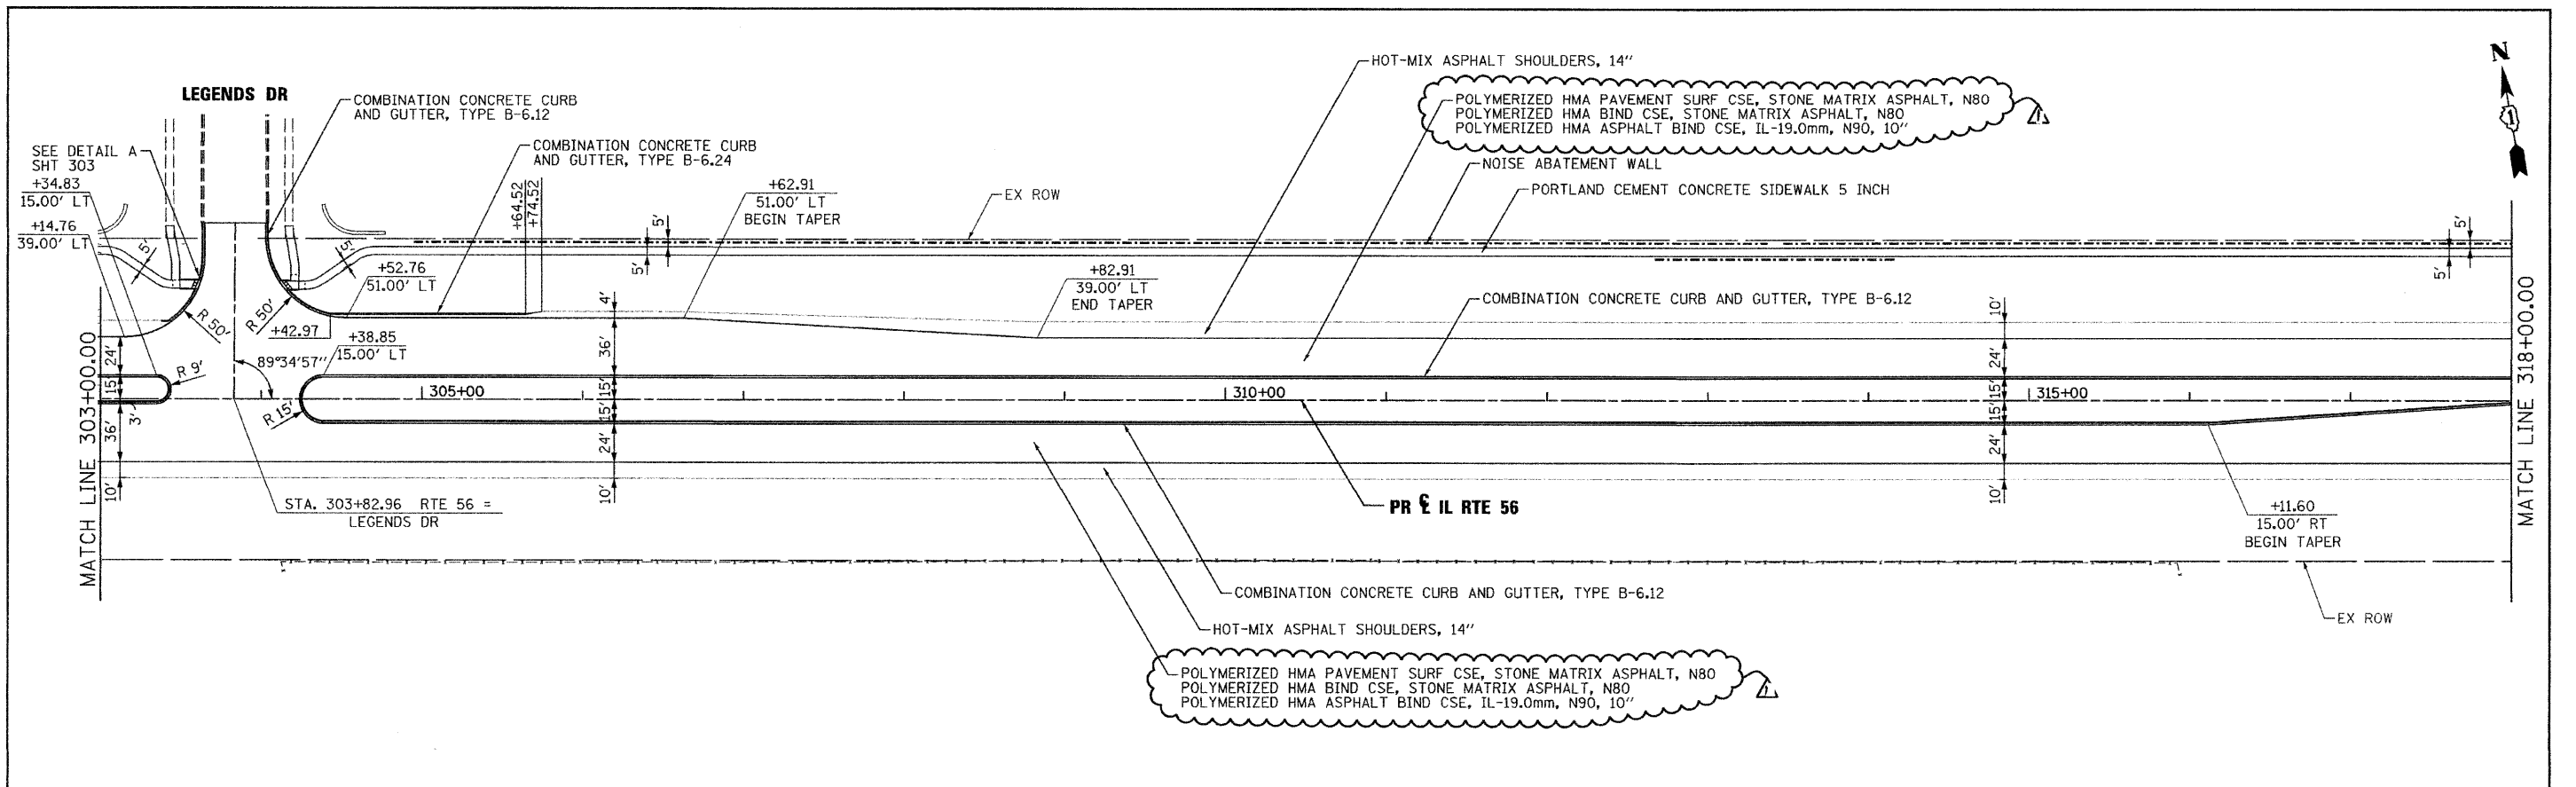

FILE NAME =	DESIGNED - JMM	REVISED - ADDENDUM A -1/10/11		STATE OF ILLINOIS DEPARTMENT OF TRANSPORTATION	ROADWAY PLAN AND PROFILE IL RTE 56	F.A.P. RTE. 365	SECTION (57 & 58)WRS-2	COUNTY DUPAGE	TOTAL SHEETS 681	SHEET NO. 78		
USER NAME = tblank	CHECKED - RMT	REVISED -				SCALE: 1"=50'	SHEET NO. 5 OF 19 SHEETS	STA. 303+00 TO STA. 318+00	CONTRACT NO. 62419			
PLOT DATE = 1/10/2011	DATE - 12/6/10	REVISED -				ILLINOIS FED. AID PROJECT						